

Climaseal coated self drilling 14g x 75mm tek screw at every rib

Additional flashing for high wind exposure notched over lower roof profile

Foam closure strip under roofing (see note below)


Climaseal coated self drilling 14g x 75mm tek screw rib fixed

Dimond DP955® roof cladding (specify thickness and coating)

Potential dirt build-up

Climaseal coated self drilling 14g x 75mm tek screw rib fixed

Dimond hi-span cold rolled steel purlin (specify size)

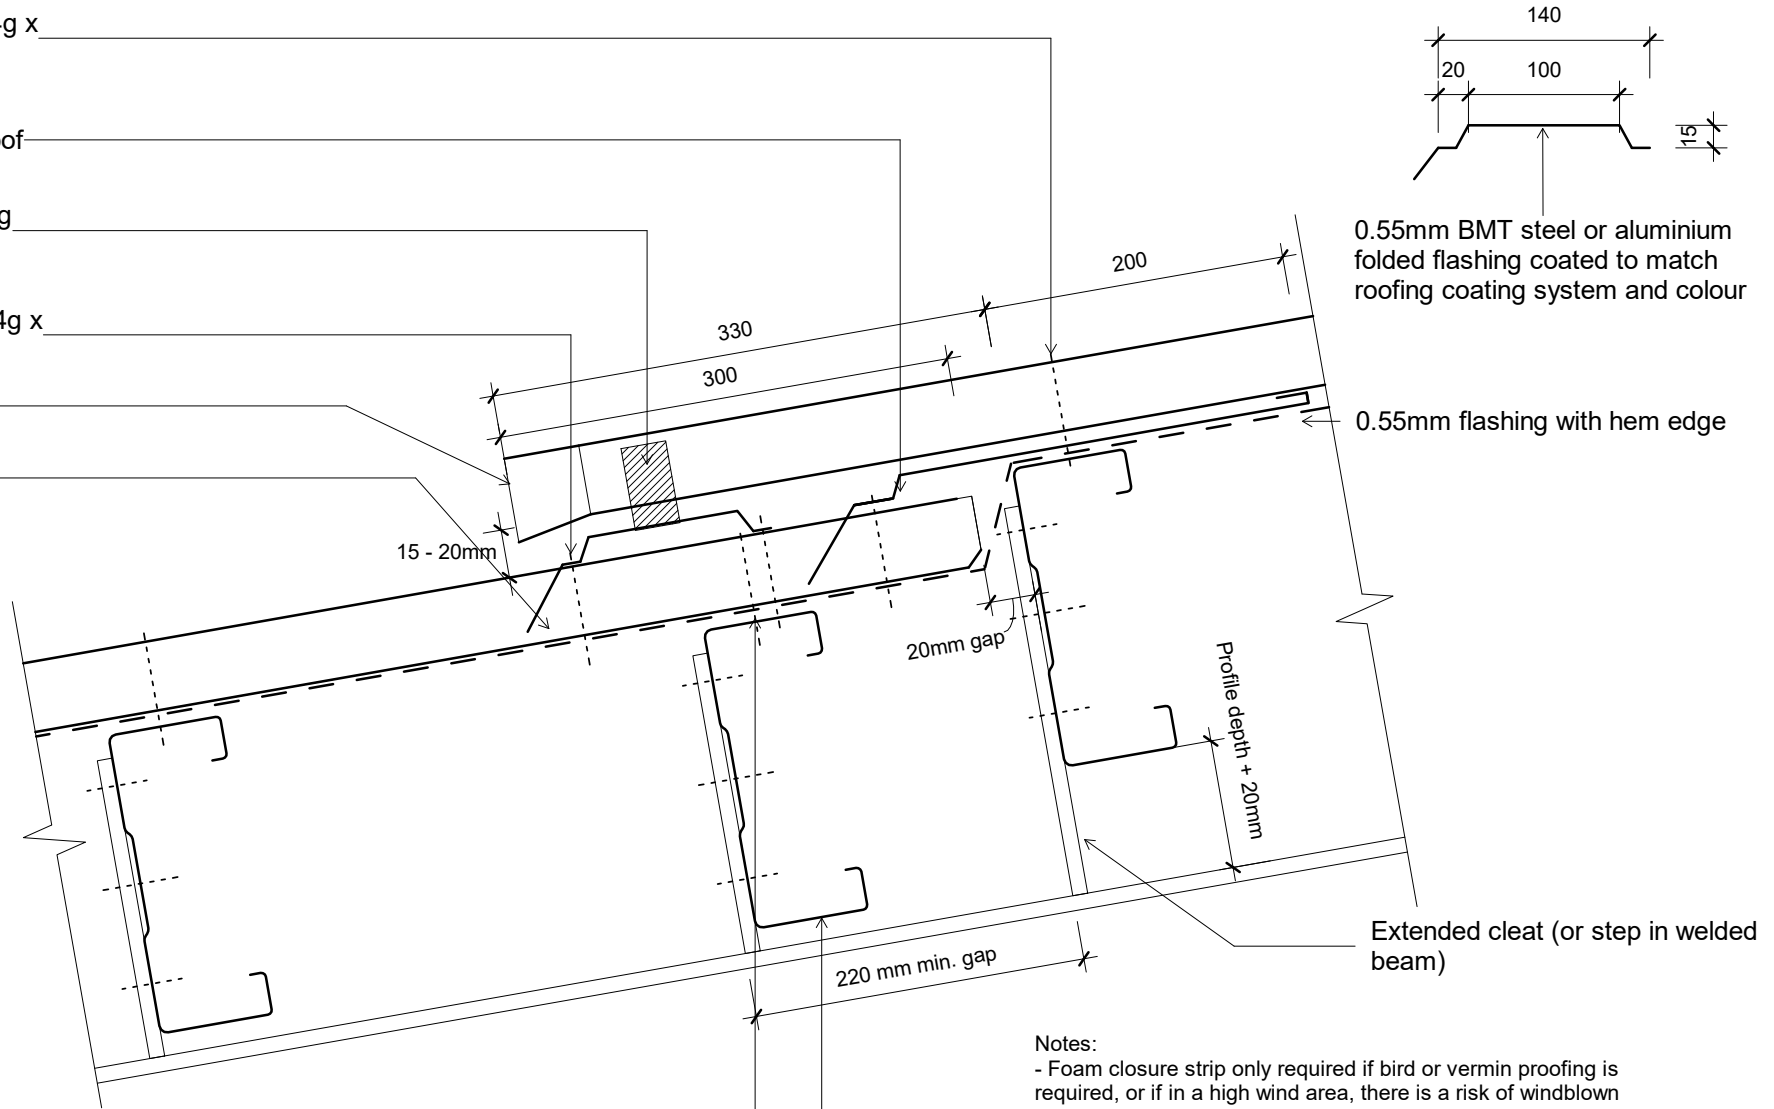

- Notes:
- Foam closure strip only required if bird or vermin proofing is required, or if in a high wind area, there is a risk of windblown moisture entering the building.
 - Leave foam out if ventilation is required.
 - These details are suitably fixed to allow for a theoretical thermal movement of up to 10mm. For thermal movement greater than this a clipping system should be considered.

Original Size A4



DP955
Roof
Step in Roofing

File:	
Issue: 01	Reference
Scale: 1 : 5	dim_dp9_1070
Date: 28 November 2018	