


Notes:

- Foam closure strip only required if bird or vermin proofing is required, or if in a high wind area, there is a risk of windblown moisture entering the building.
- These details are suitably fixed to allow for a theoretical thermal movement of up to 10mm. For thermal movement greater than this a clipping system should be considered.

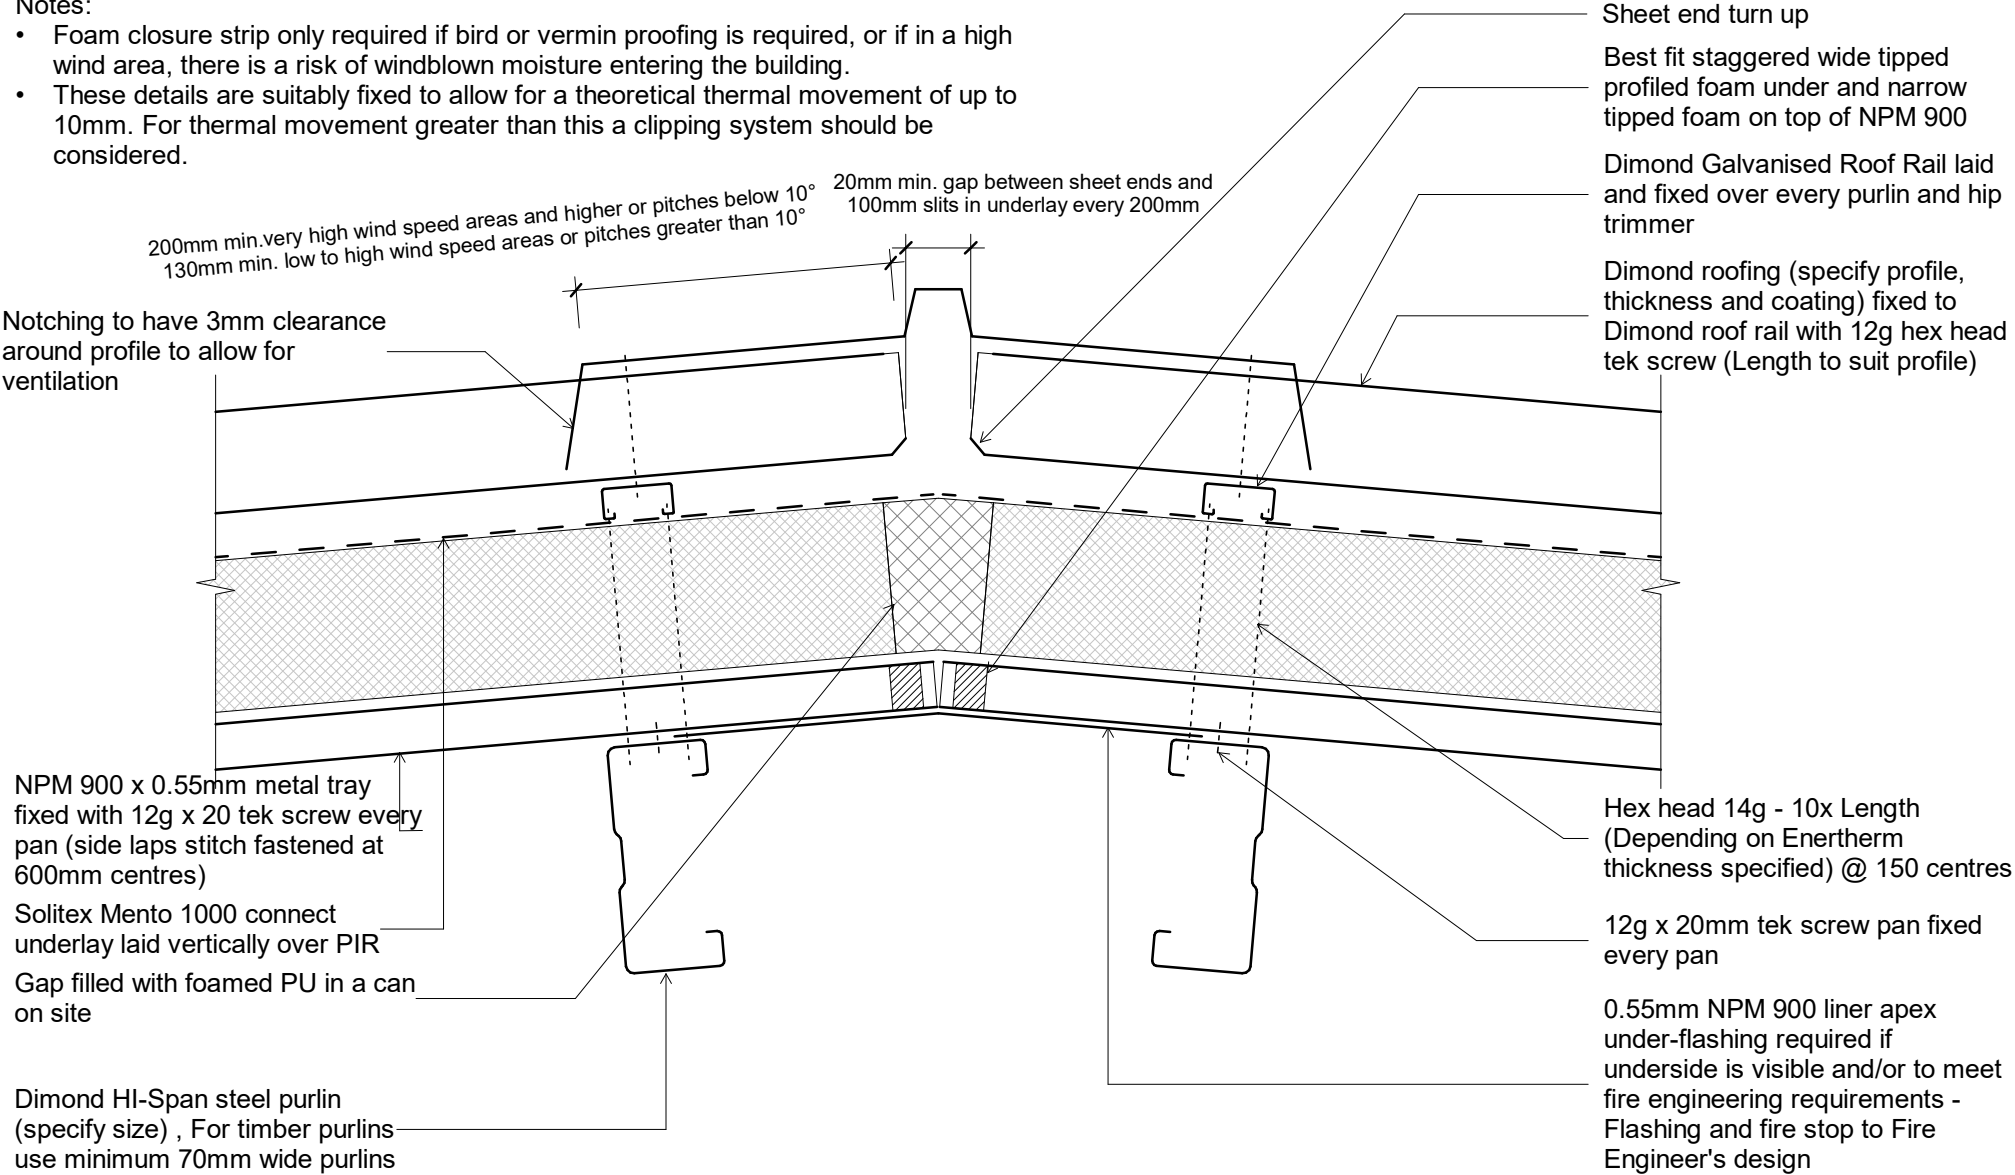

Original Size A4

Issue: 04	
Scale: 1 : 5	Reference dim_tri_1090
Date: March 2023	