

DIMONDCLAD RIB 20


COMMERCIAL HORIZONTAL WALL CLADDING

DETAILS:

REV: DATE:

R20CHC00	Cover Sheet	1	Oct 2025
R20CHC01	Profile Summary	1	Oct 2025
R20CHC02	Typical Flashing Detail	1	Oct 2025
R20CHC03	Barge Detail	1	Oct 2025
R20CHC04	Wall to Roof Transverse Detail	1	Oct 2025
R20CHC05	Wall to Roof Detail	1	Oct 2025
R20CHC06	Box Gutter Detail	1	Oct 2025
R20CHC07	Wall to Roof Apex Detail	1	Oct 2025
R20CHC08	External Corner Detail	1	Oct 2025
R20CHC09	Internal Corner Detail	1	Oct 2025
R20CHC10	Base Detail	1	Oct 2025
R20CHC11	Window / Door Head Detail	1	Oct 2025
R20CHC12	Window / Door Jamb Detail	1	Oct 2025
R20CHC13	Window Sill Detail	1	Oct 2025

PROFILE OVERVIEW	
RIB TYPE	Low
RIBS PER SHEET	10 Ribs per sheet
WIDTH	779mm Cover, 810mm Sheet

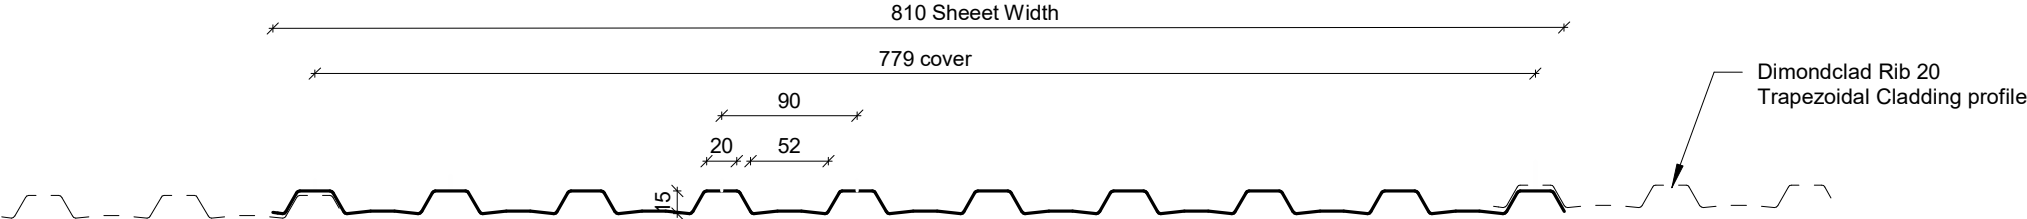

Profile Summary




©Dimond 2023, all rights reserved. The information and specifications contained in this document are proprietary to Dimond and may not be used other than for the purpose of designing or building a roof or roofing system solely using products supplied or approved by Dimond ("Permitted Purpose"). You may copy this document solely for the Permitted Purpose, but may not otherwise copy, publish, distribute or modify this document without Dimond's prior written consent. Dimond will not be liable for any use of this document or information and specifications contained in this document, other than for the Permitted Purpose


Rev: 1

Rib 20 Commercial Horizontal Cladding

Date: Oct 2025 Scale: 1 : 5 Sheet: R20CHC01

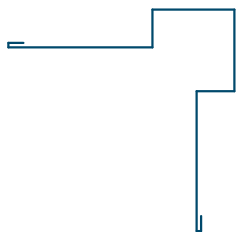

External Corner Flashing

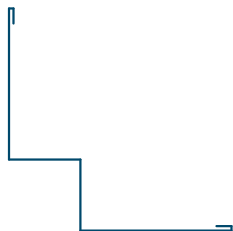

Internal Corner Flashing



Base Flashing



Window Sill Flashing




Window Head Flashing



Window Jamb Flashing




Eaves Flashing

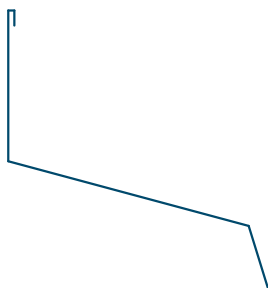


Wall to Roof Flashing 1



Wall to Roof Flashing 2

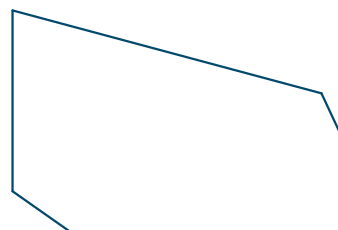


Wall Roof to Wall Apex Flashing

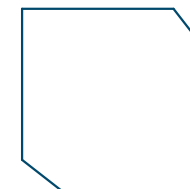


Barge Flashing


Typical Flashing Detail

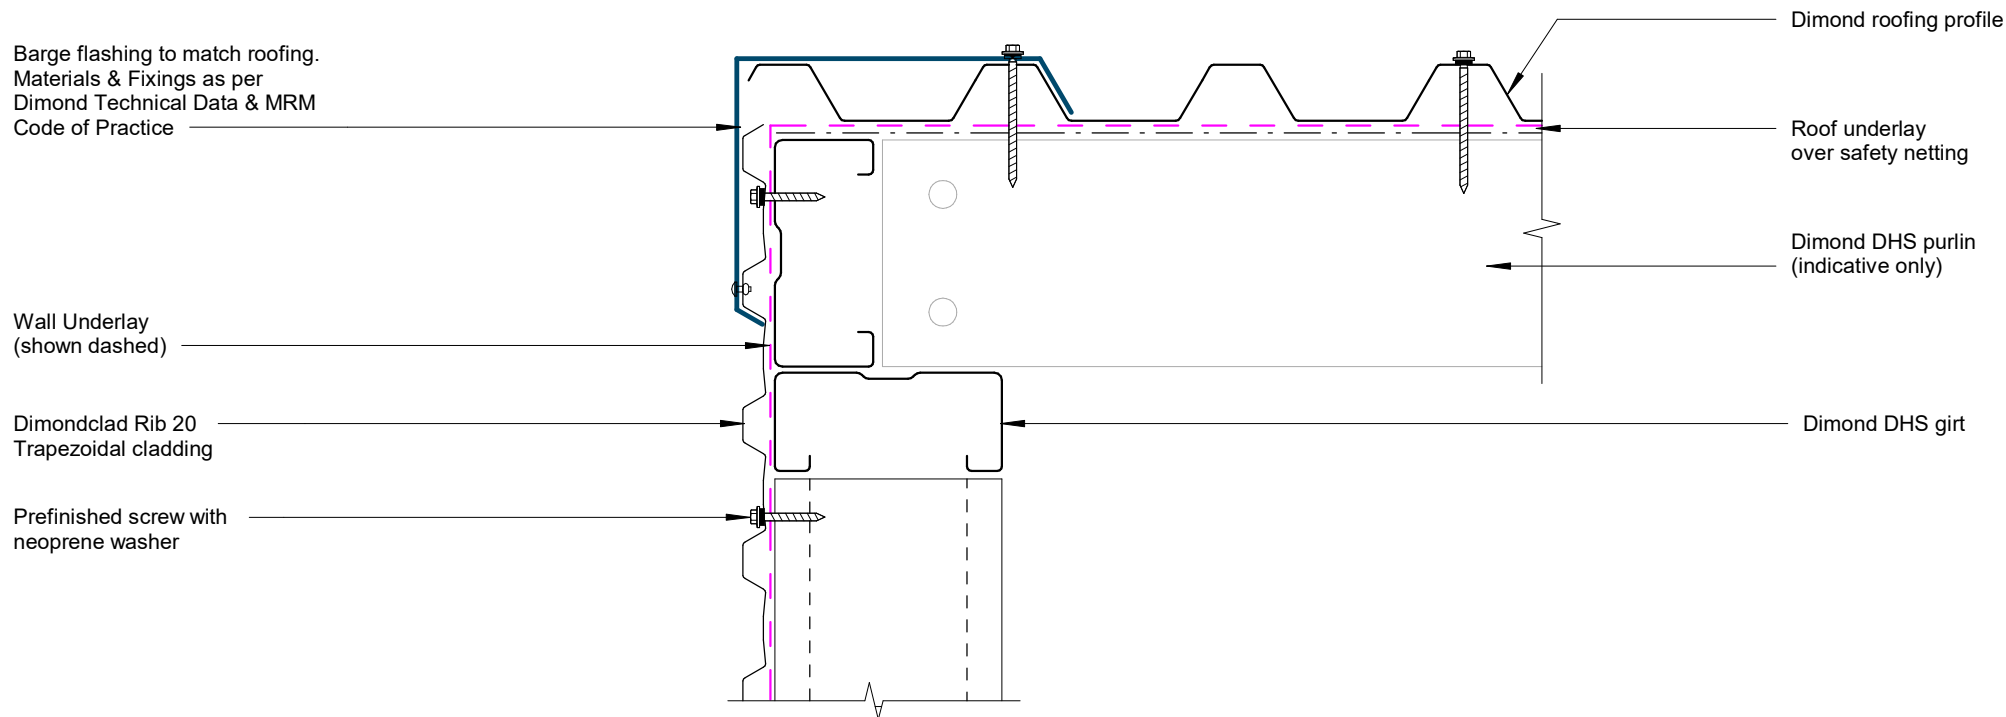

Barge Detail

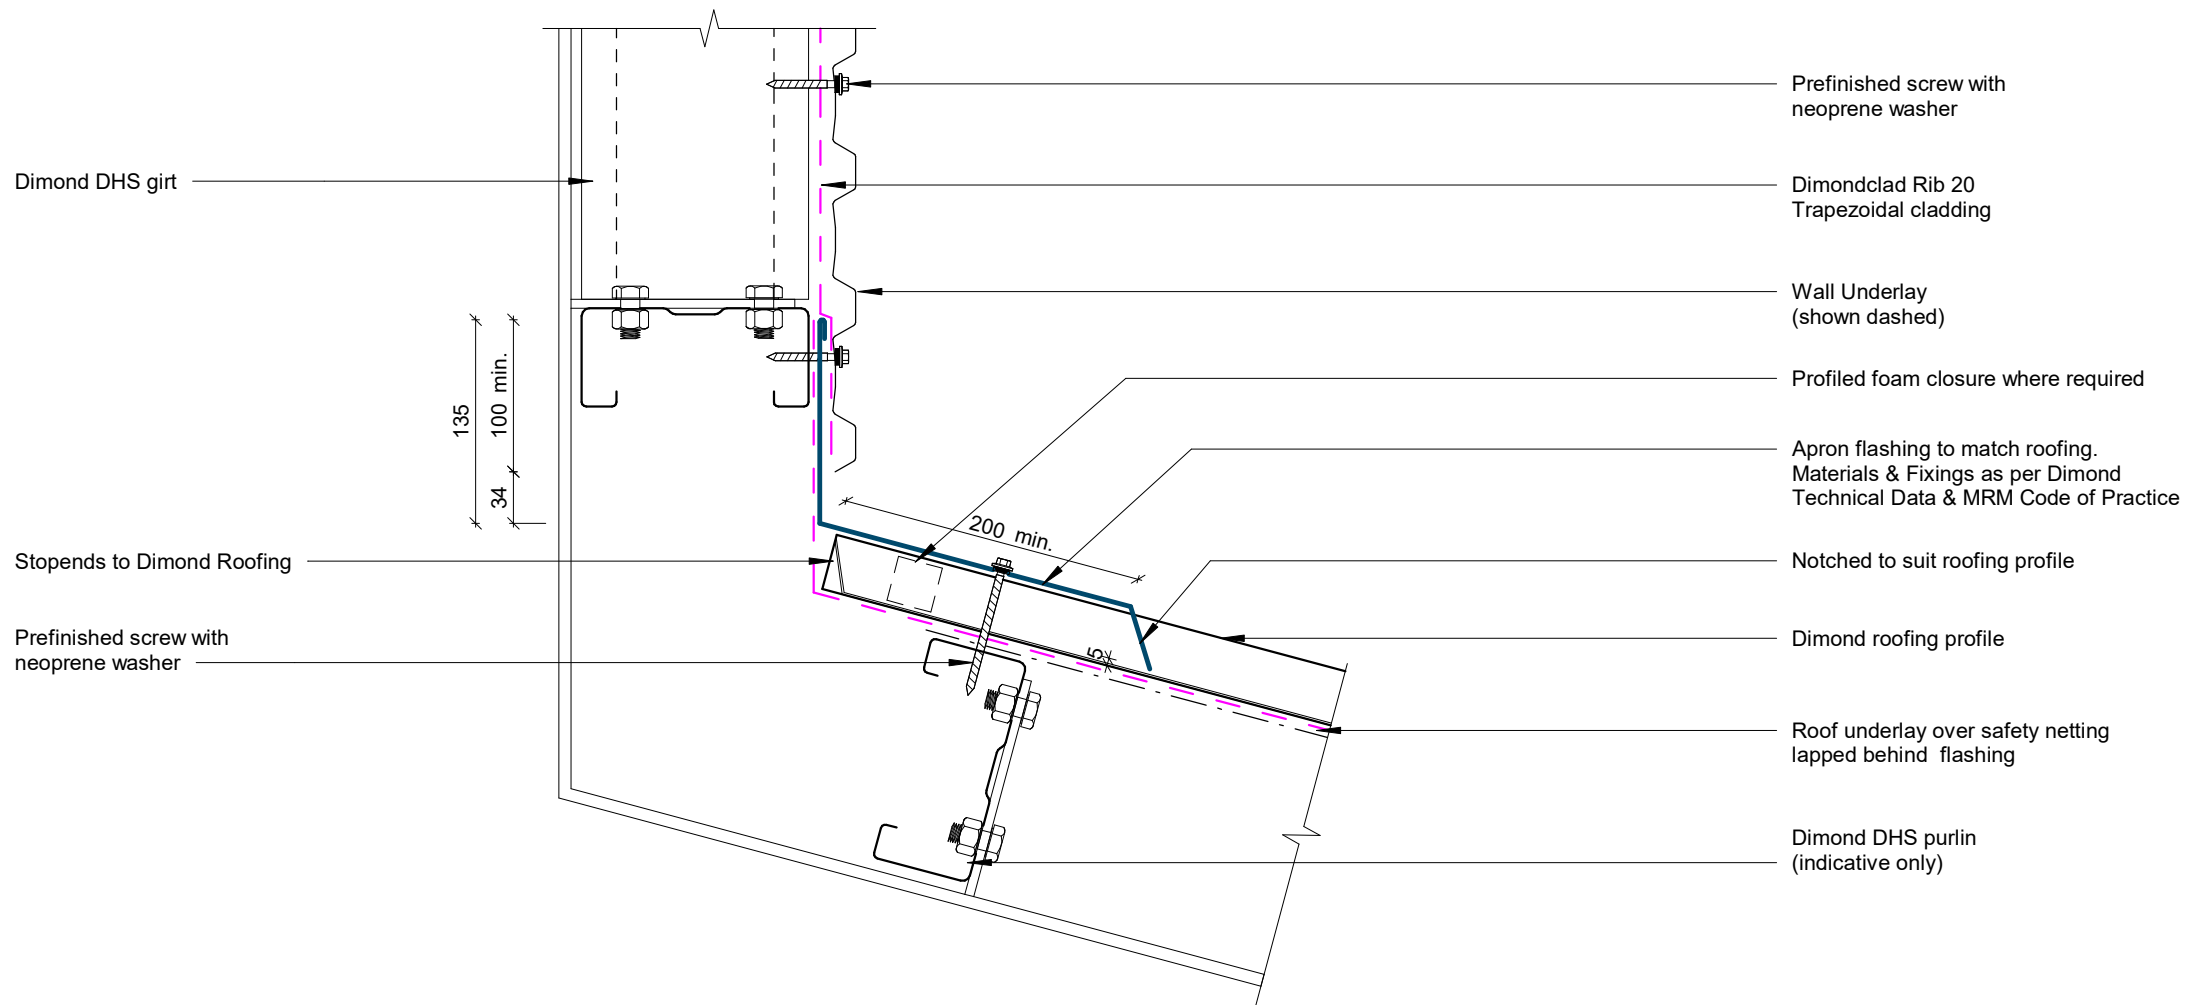


Wall to Roof Transverse Detail

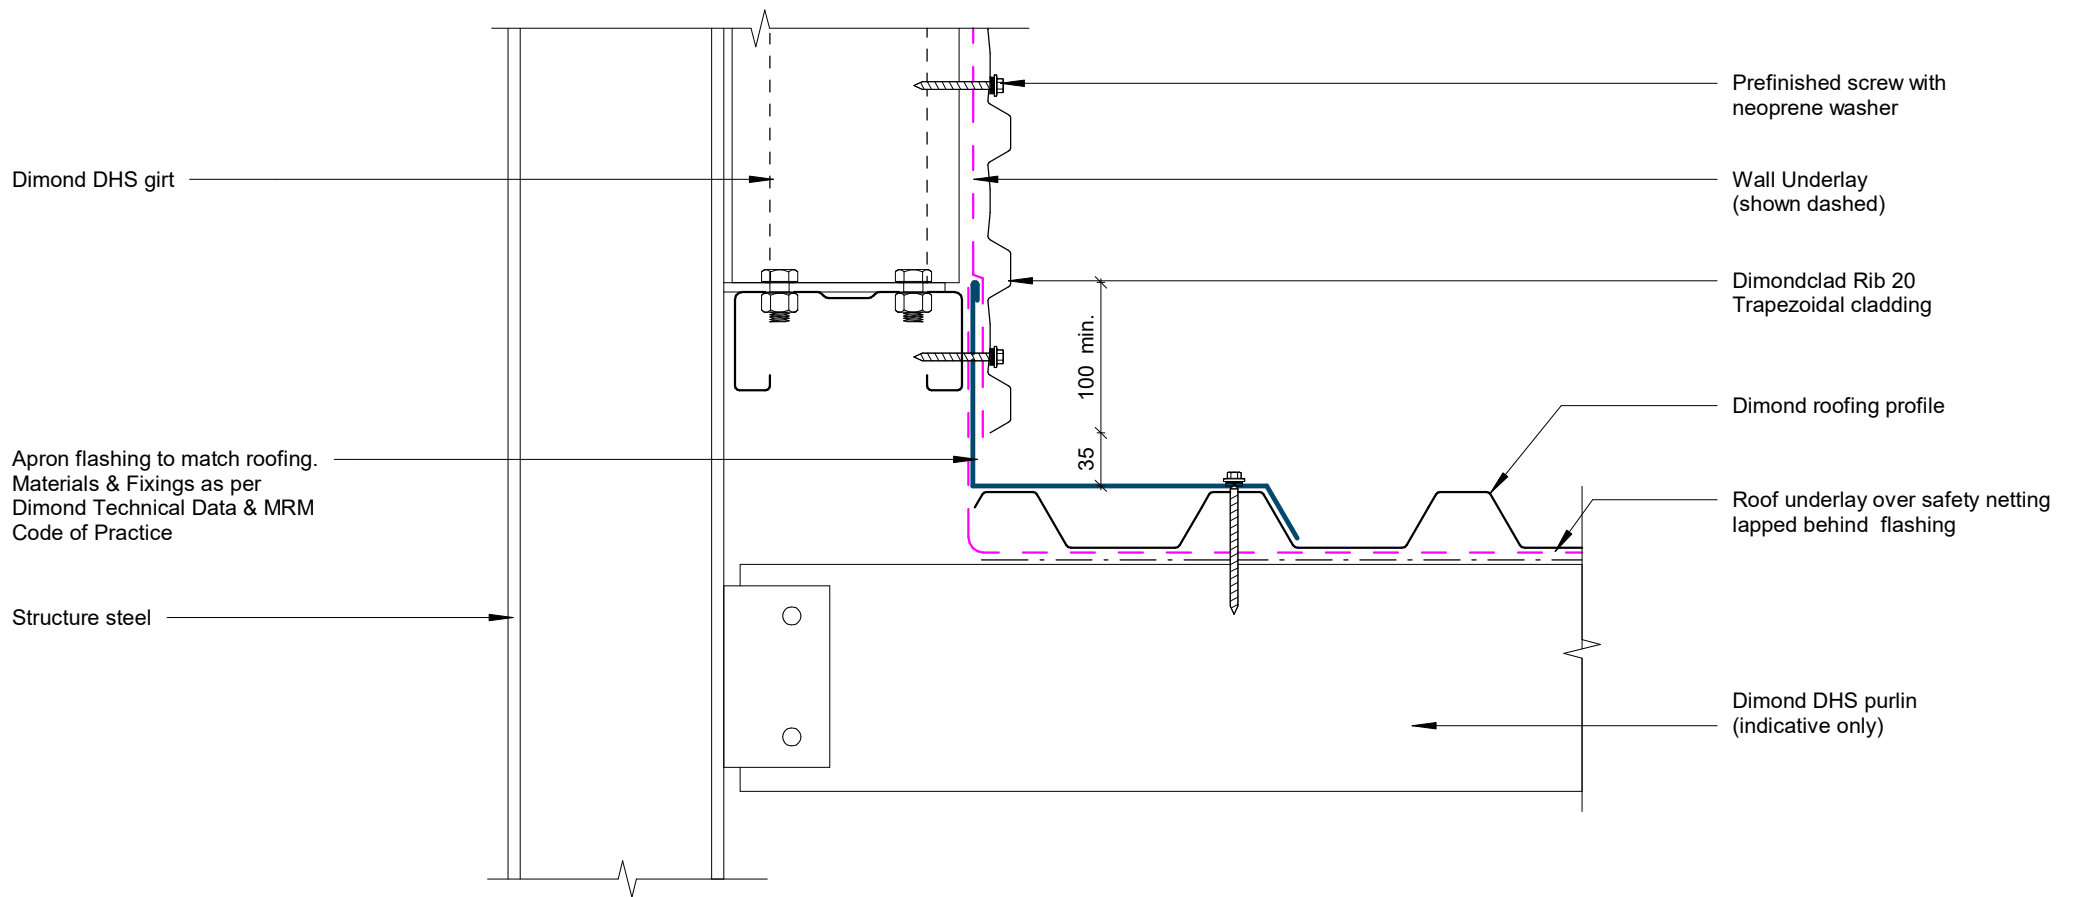

Wall to Roof Detail

Rev: 1


Rib 20 Commercial Horizontal Cladding

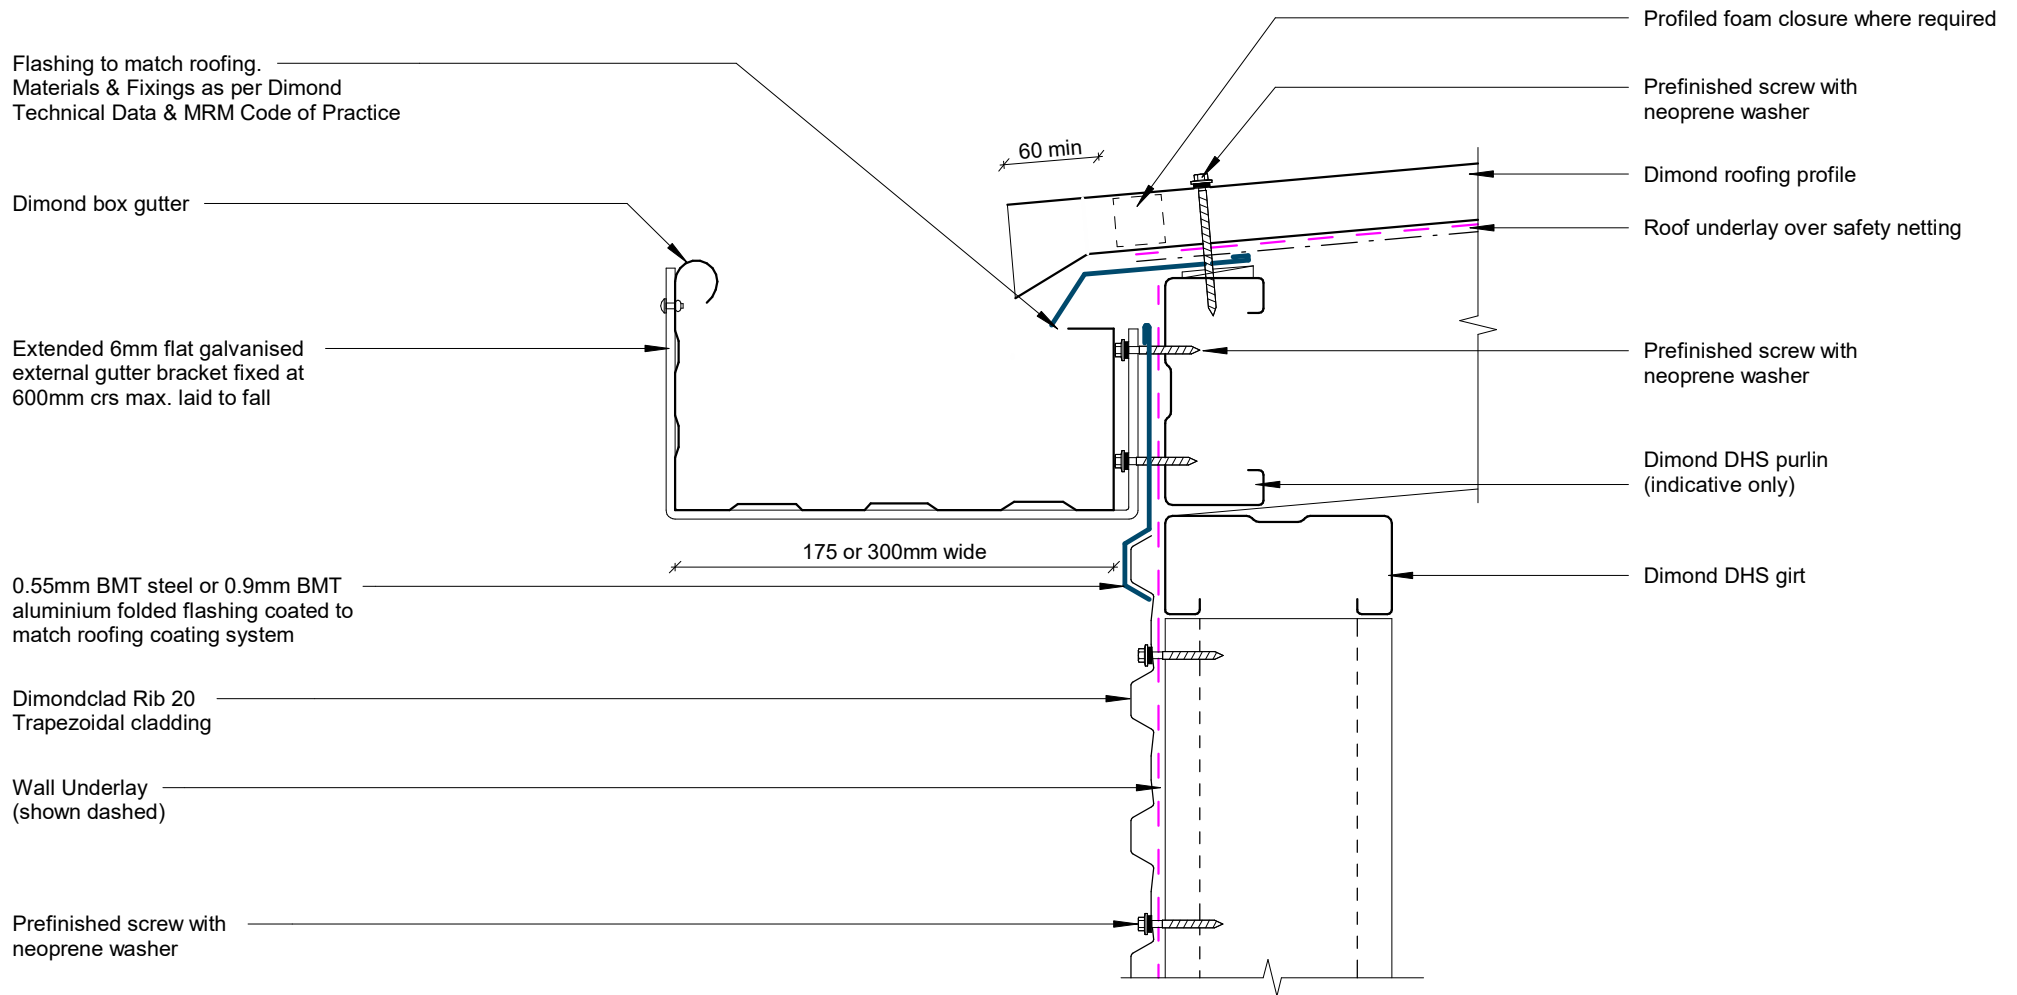

Box Gutter Detail

Rev: 1


Rib 20 Commercial Horizontal Cladding

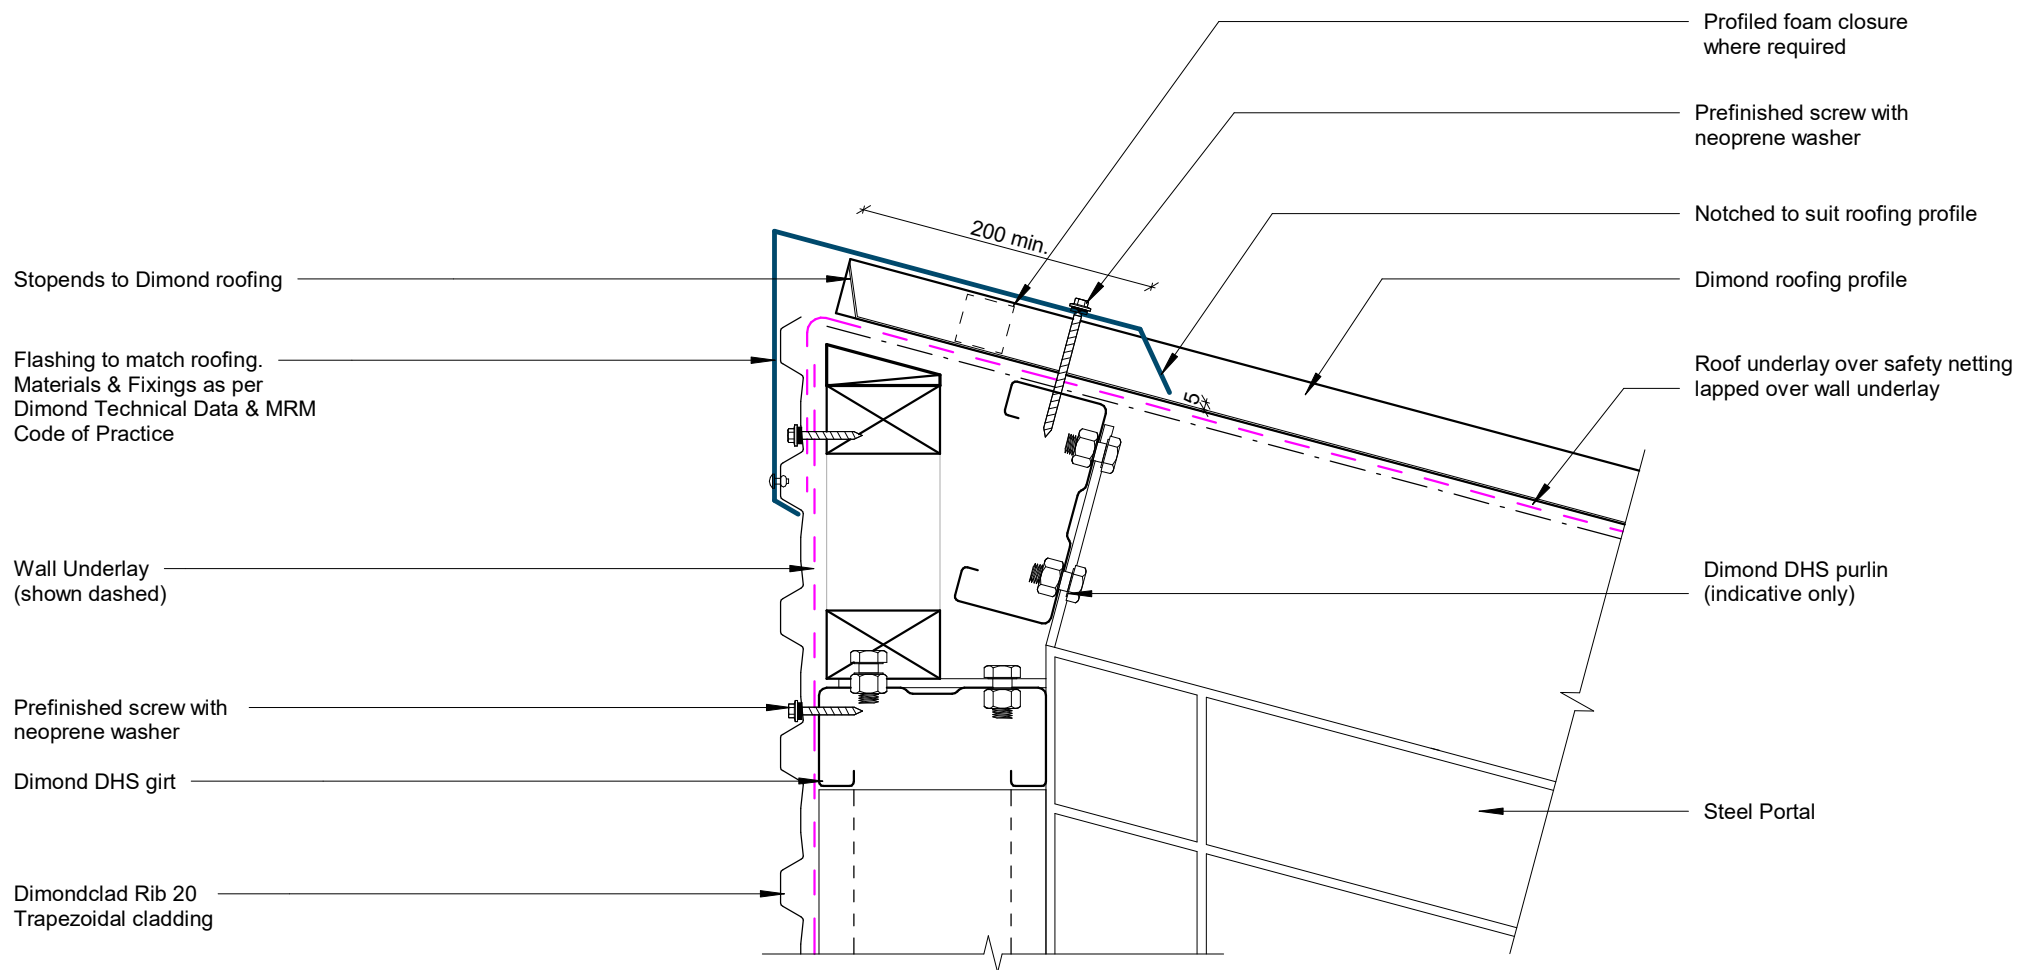

Wall to Roof Apex Detail

Rev: 1


Rib 20 Commercial Horizontal Cladding

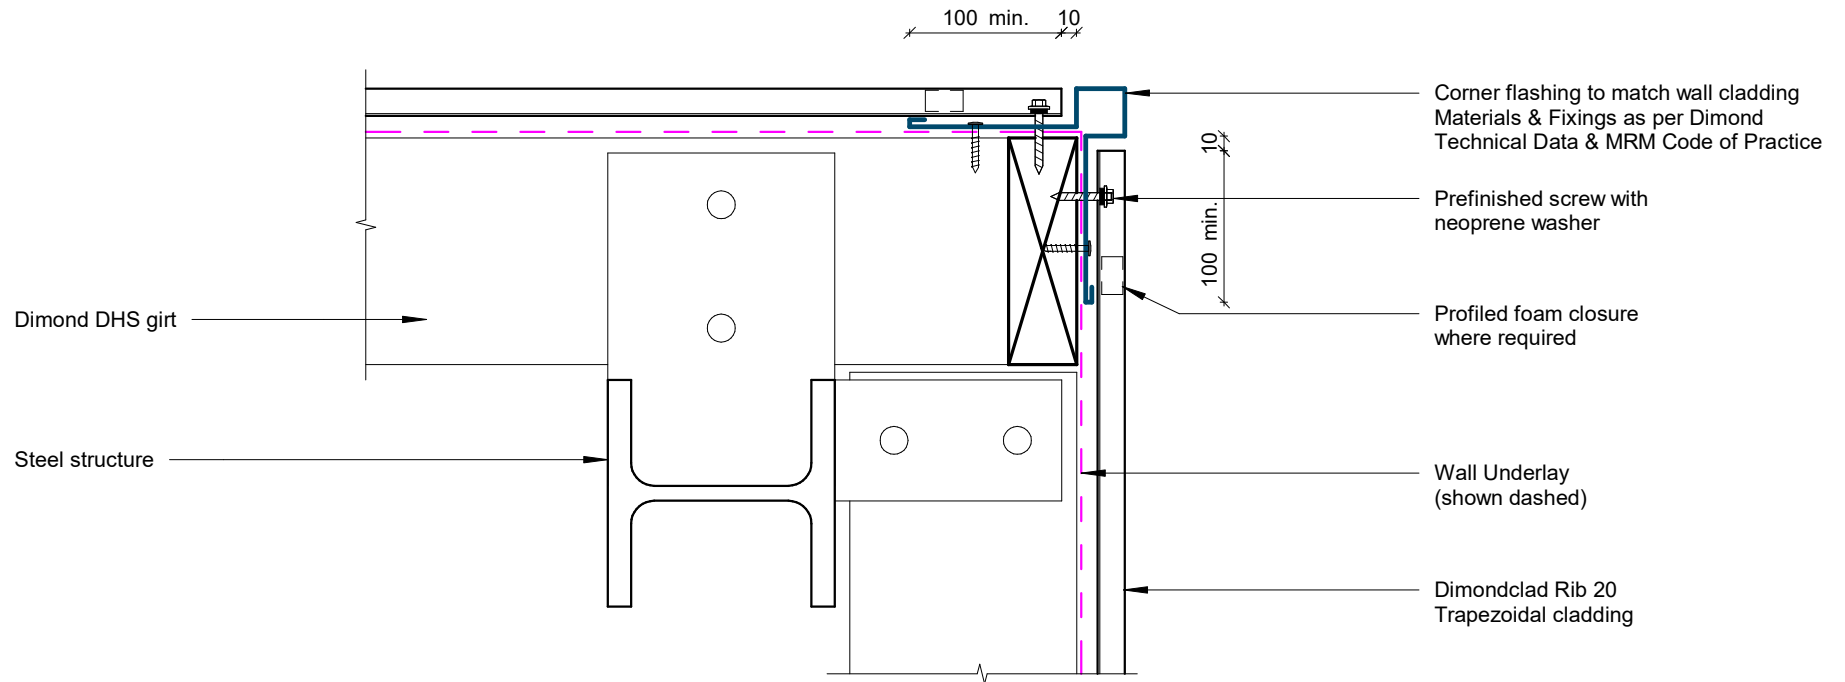

External Corner Detail

Rev: 1


Rib 20 Commercial Horizontal Cladding

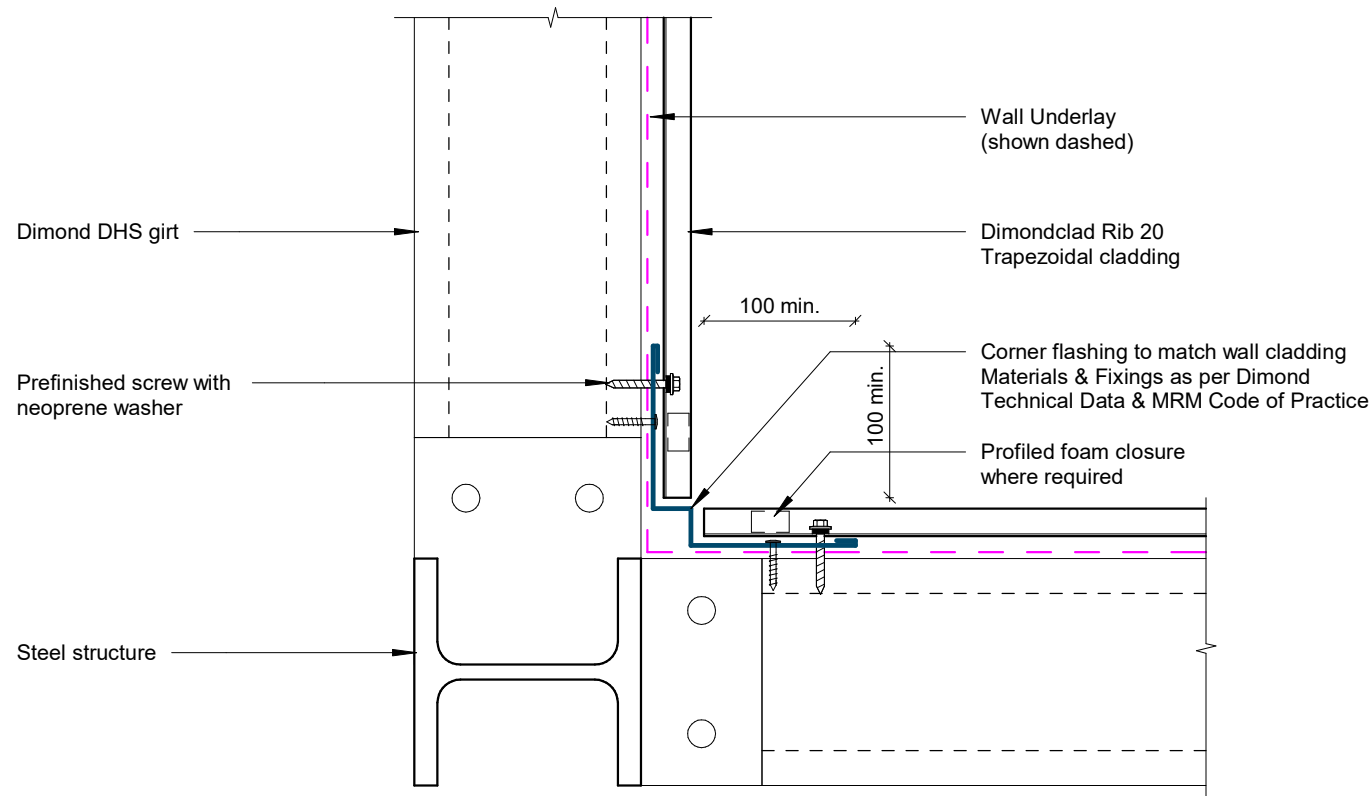


Internal Corner Detail

Rev: 1


Rib 20 Commercial Horizontal Cladding

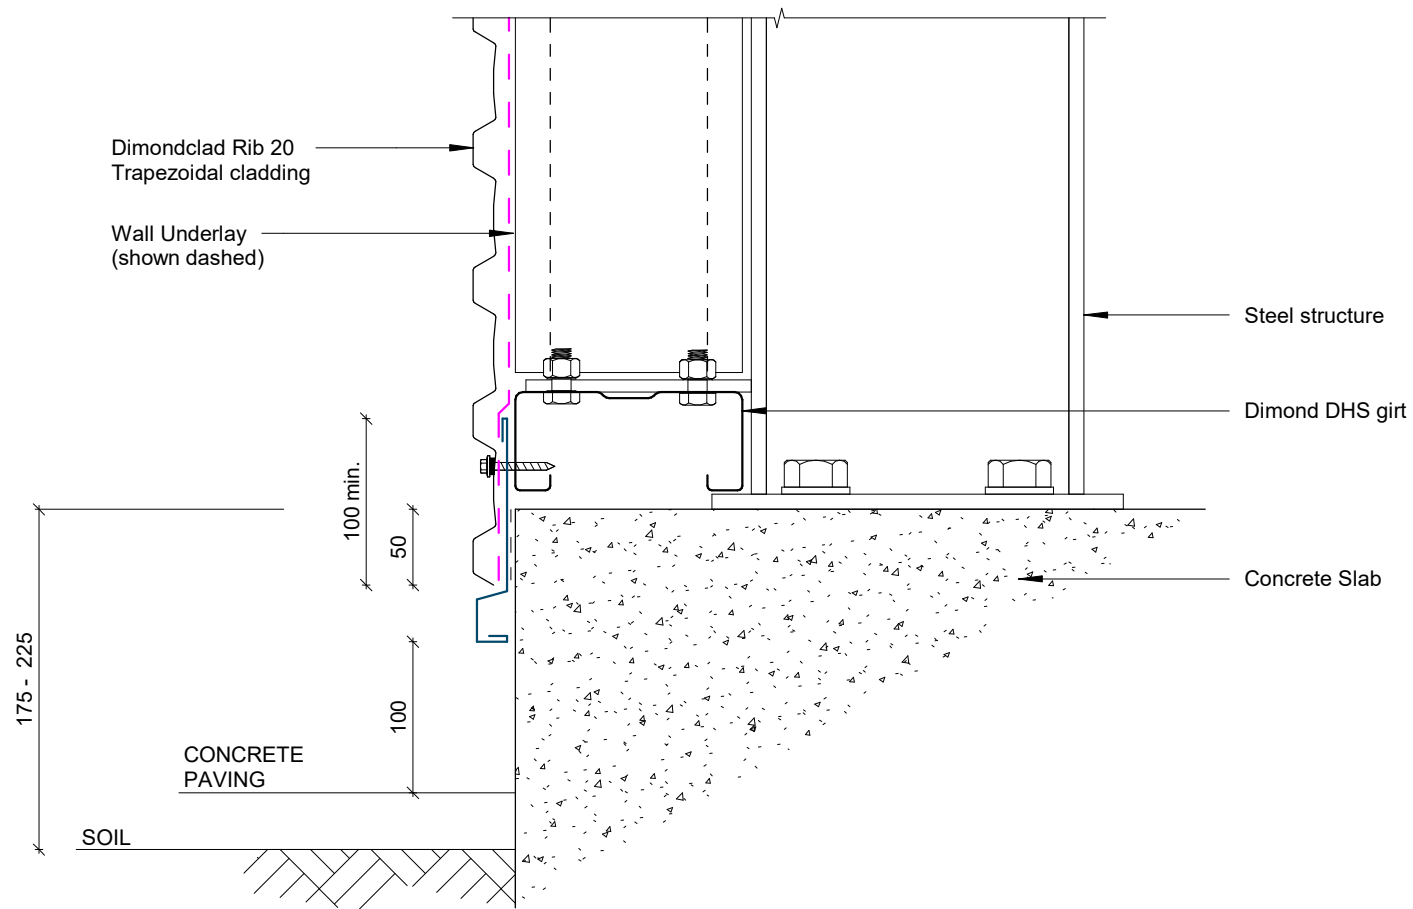


Base Detail

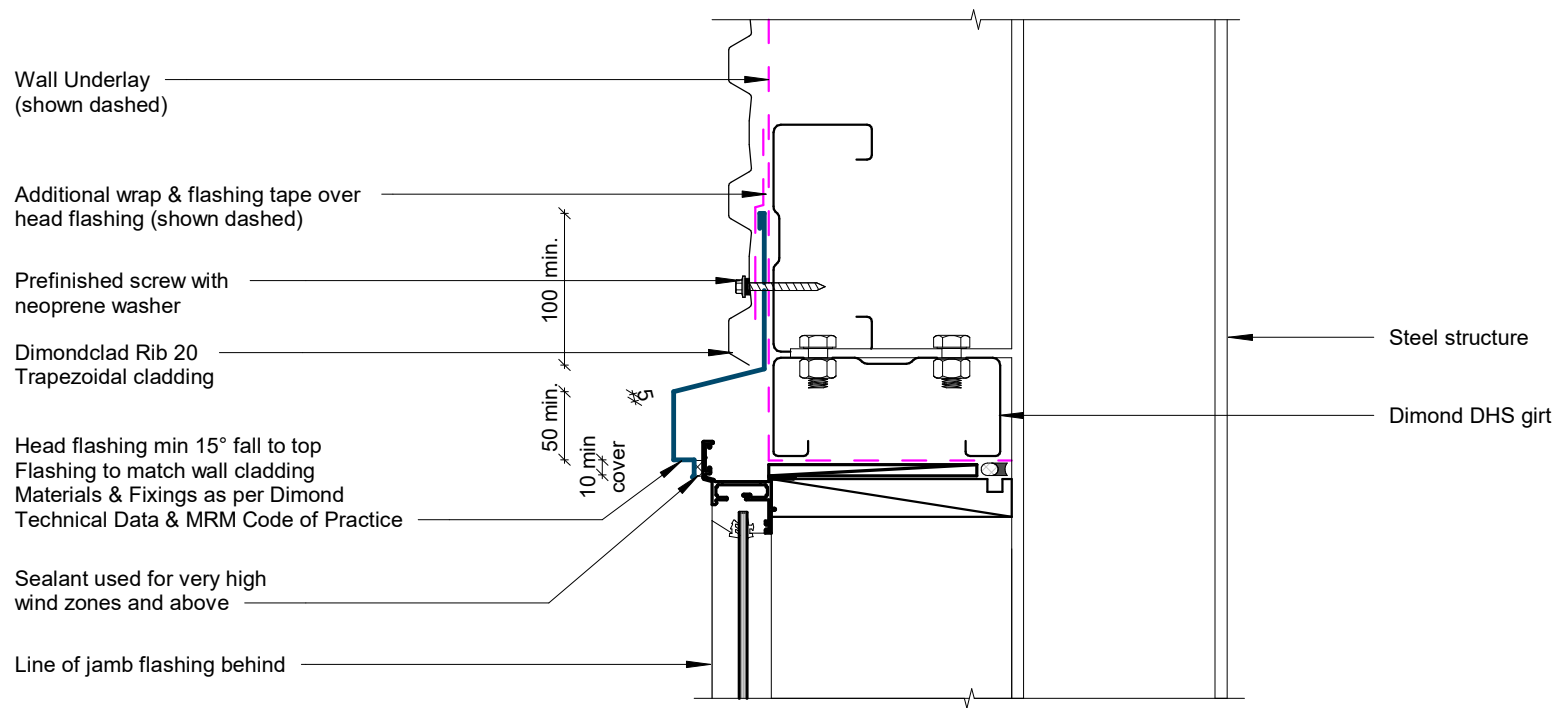

Window / Door Head Detail

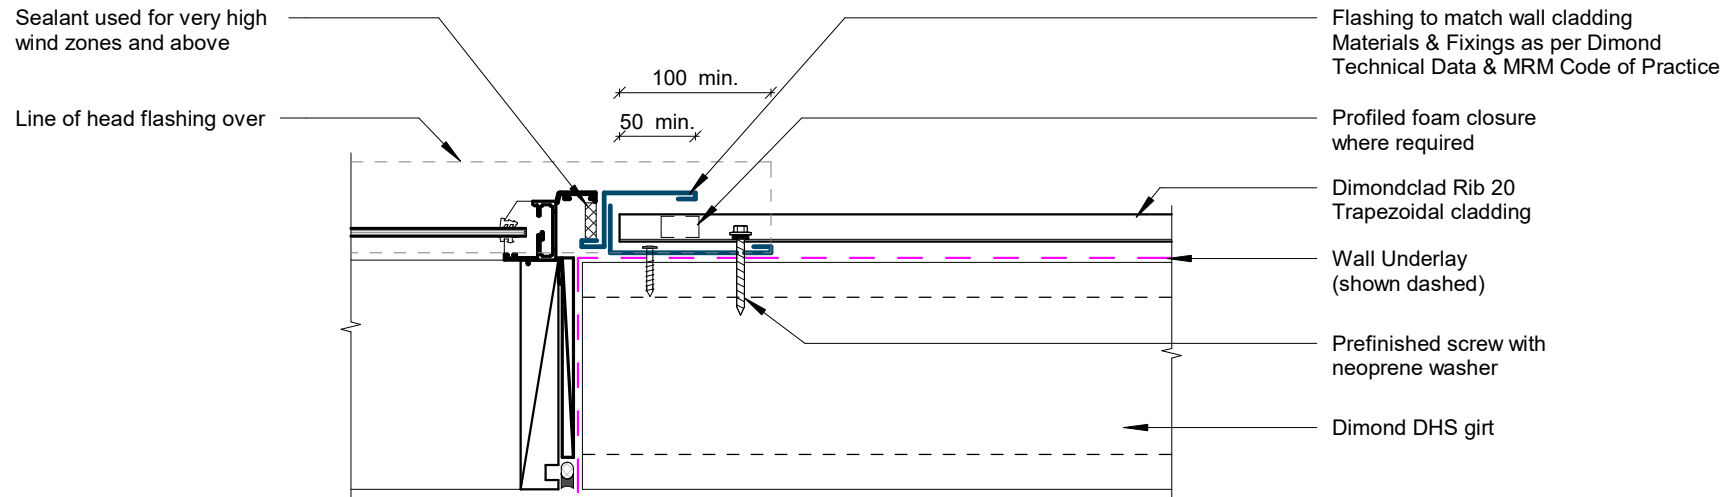

Window / Door Jamb Detail

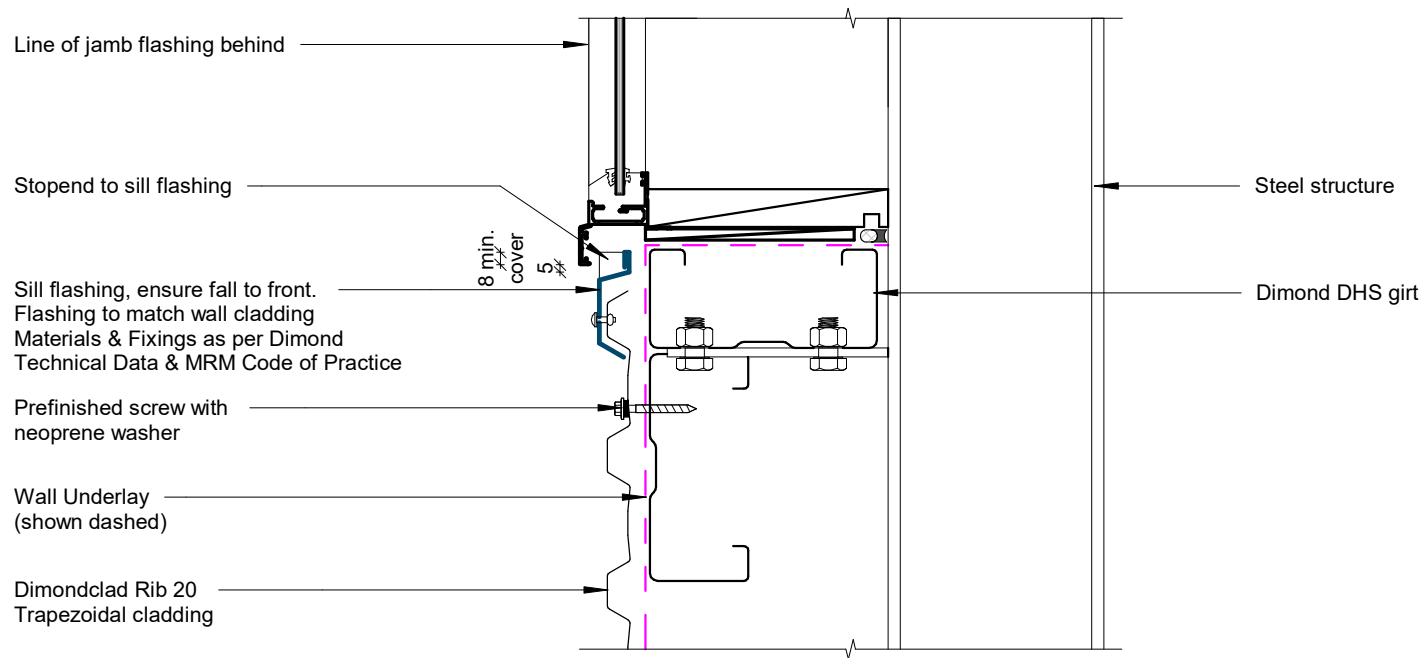

Window Sill Detail