

DIMONDCLAD RIB 50


COMMERCIAL HORIZONTAL WALL CLADDING

DETAILS:


REV: DATE:

R50CHC00	Cover Sheet	1	Oct 2025
R50CHC01	Profile Summary	1	Oct 2025
R50CHC02	Typical Flashing Detail	1	Oct 2025
R50CHC03	Barge Detail	1	Oct 2025
R50CHC04	Wall to Roof Transverse Detail	1	Oct 2025
R50CHC05	Wall to Roof Detail	1	Oct 2025
R50CHC06	Box Gutter Detail	1	Oct 2025
R50CHC07	Wall to Roof Apex Detail	1	Oct 2025
R50CHC08	External Corner Detail	1	Oct 2025
R50CHC09	Internal Corner Detail	1	Oct 2025
R50CHC10	Base Detail	1	Oct 2025
R50CHC11	Window / Door Head Detail	1	Oct 2025
R50CHC12	Window / Door Jamb Detail	1	Oct 2025
R50CHC13	Window Sill Detail	1	Oct 2025


PROFILE OVERVIEW	
RIB TYPE	Low
RIBS PER SHEET	10 Ribs per sheet
WIDTH	779mm Cover, 810mm Sheet

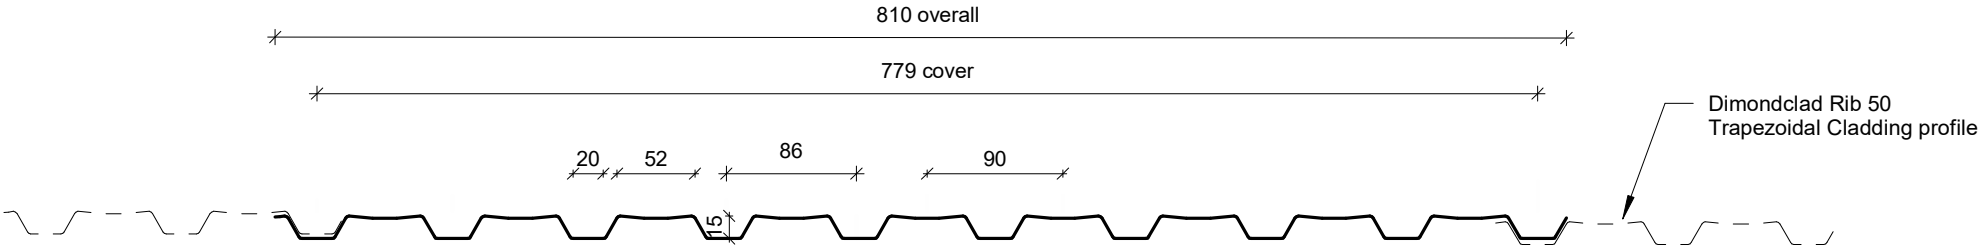

Profile Summary

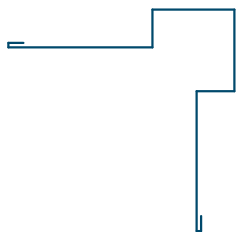

External Corner Flashing

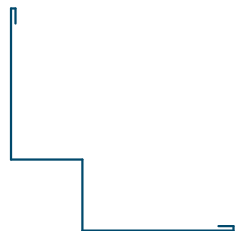

Internal Corner Flashing



Base Flashing



Window Sill Flashing




Window Head Flashing



Window Jamb Flashing




Eaves Flashing

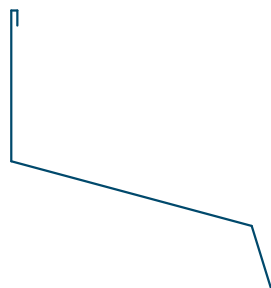


Wall to Roof Flashing 1



Wall to Roof Flashing 2

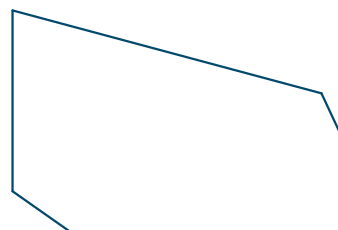


Wall Roof to Wall Apex Flashing

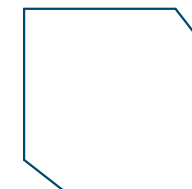


Barge Flashing


Typical Flashing Detail

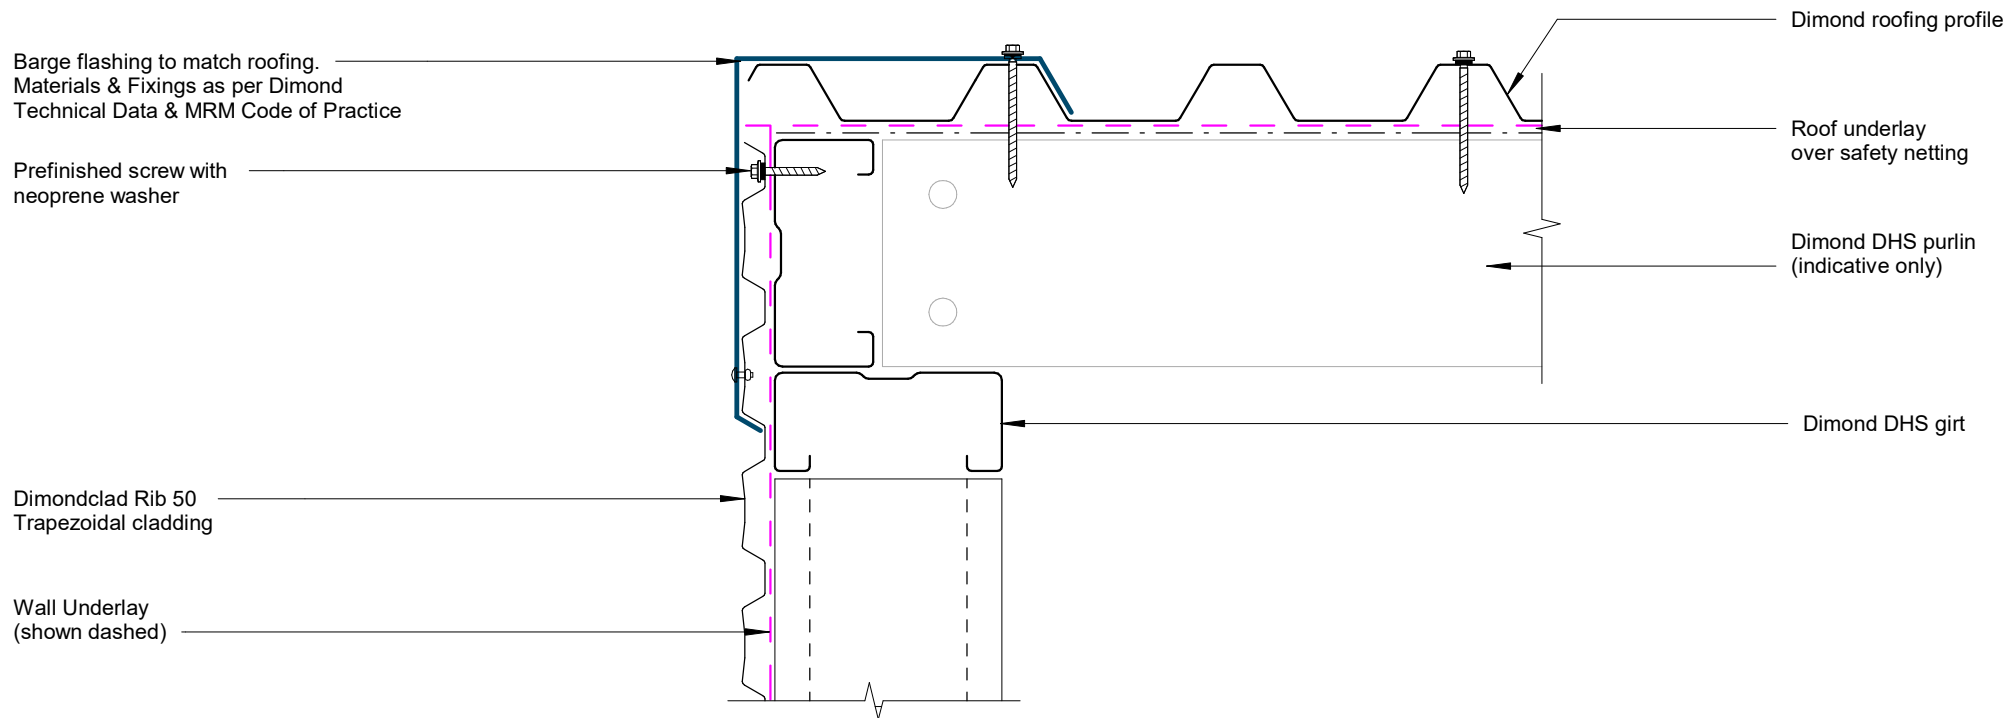


Barge Detail

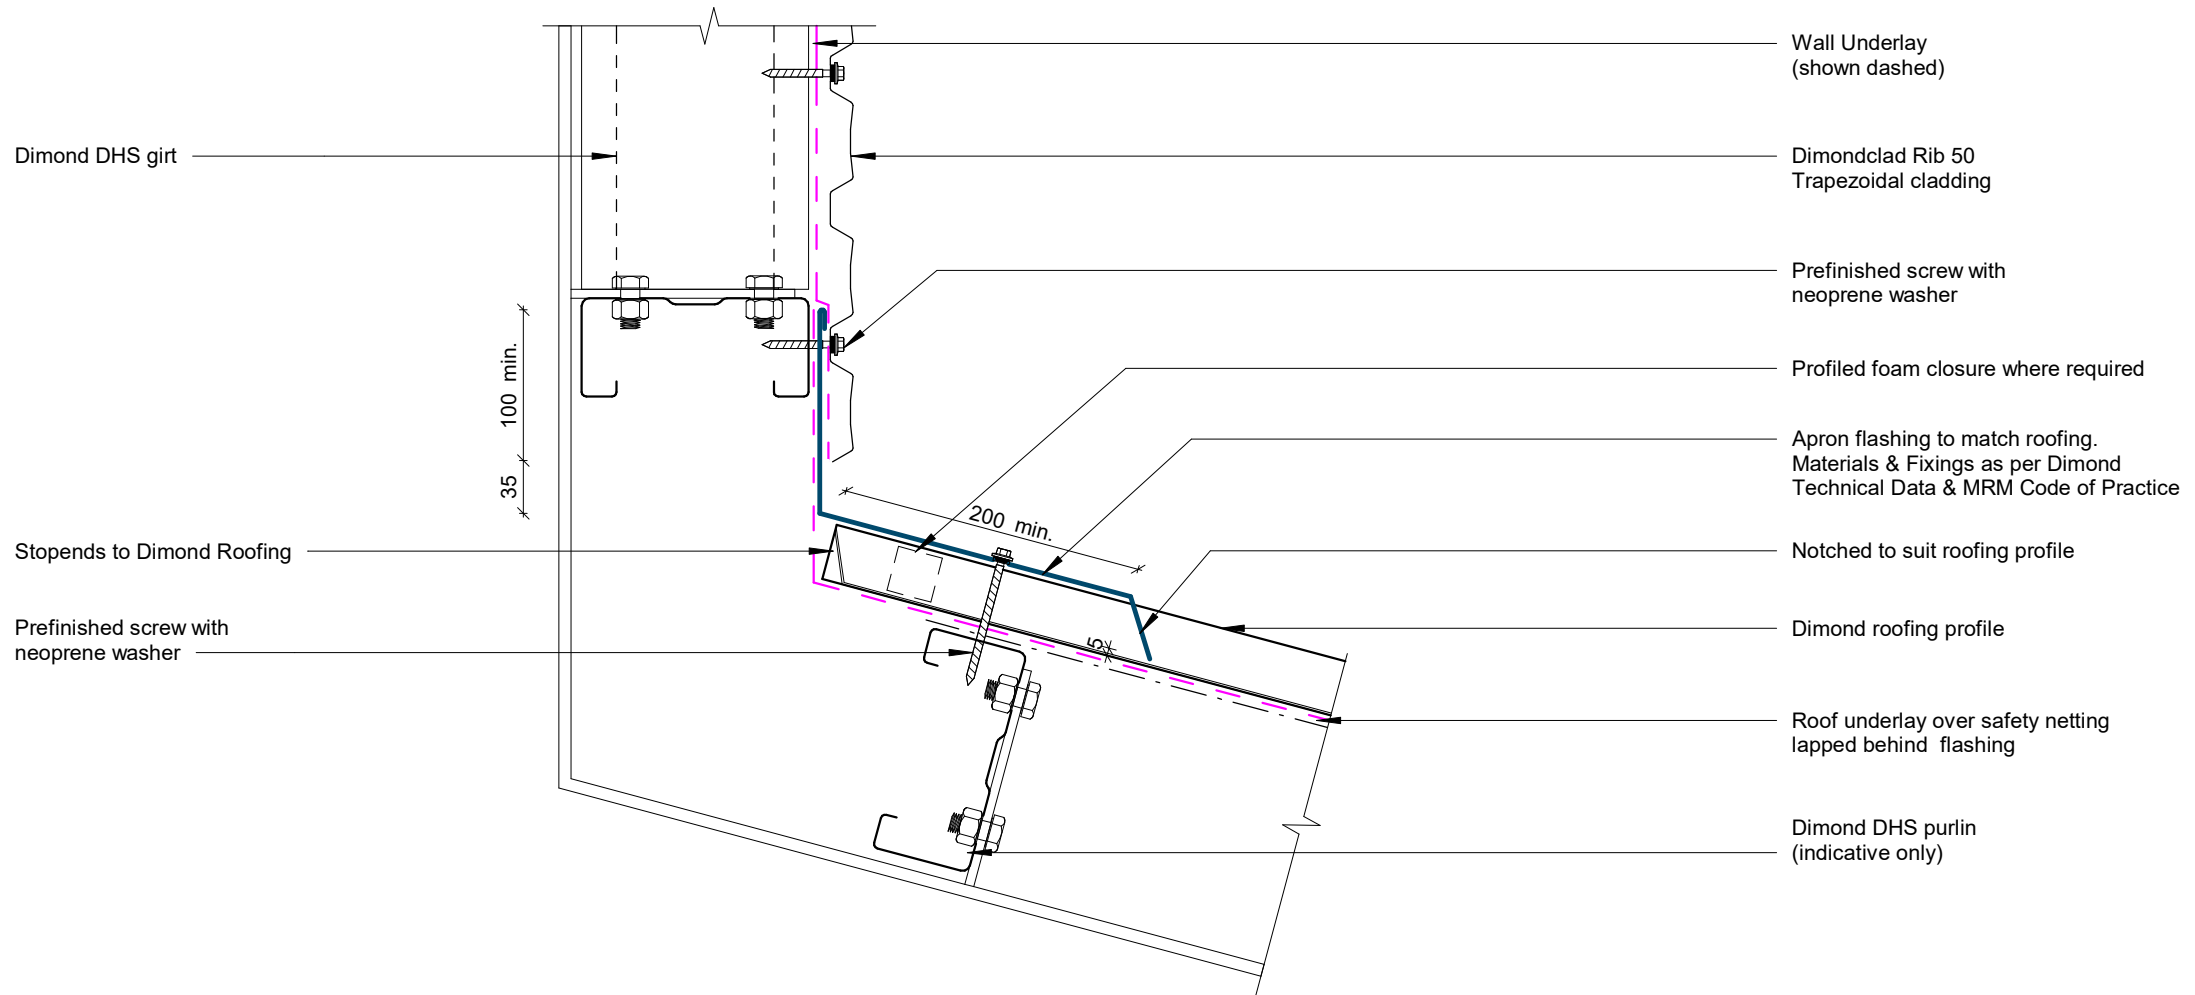


Wall to Roof Transverse Detail

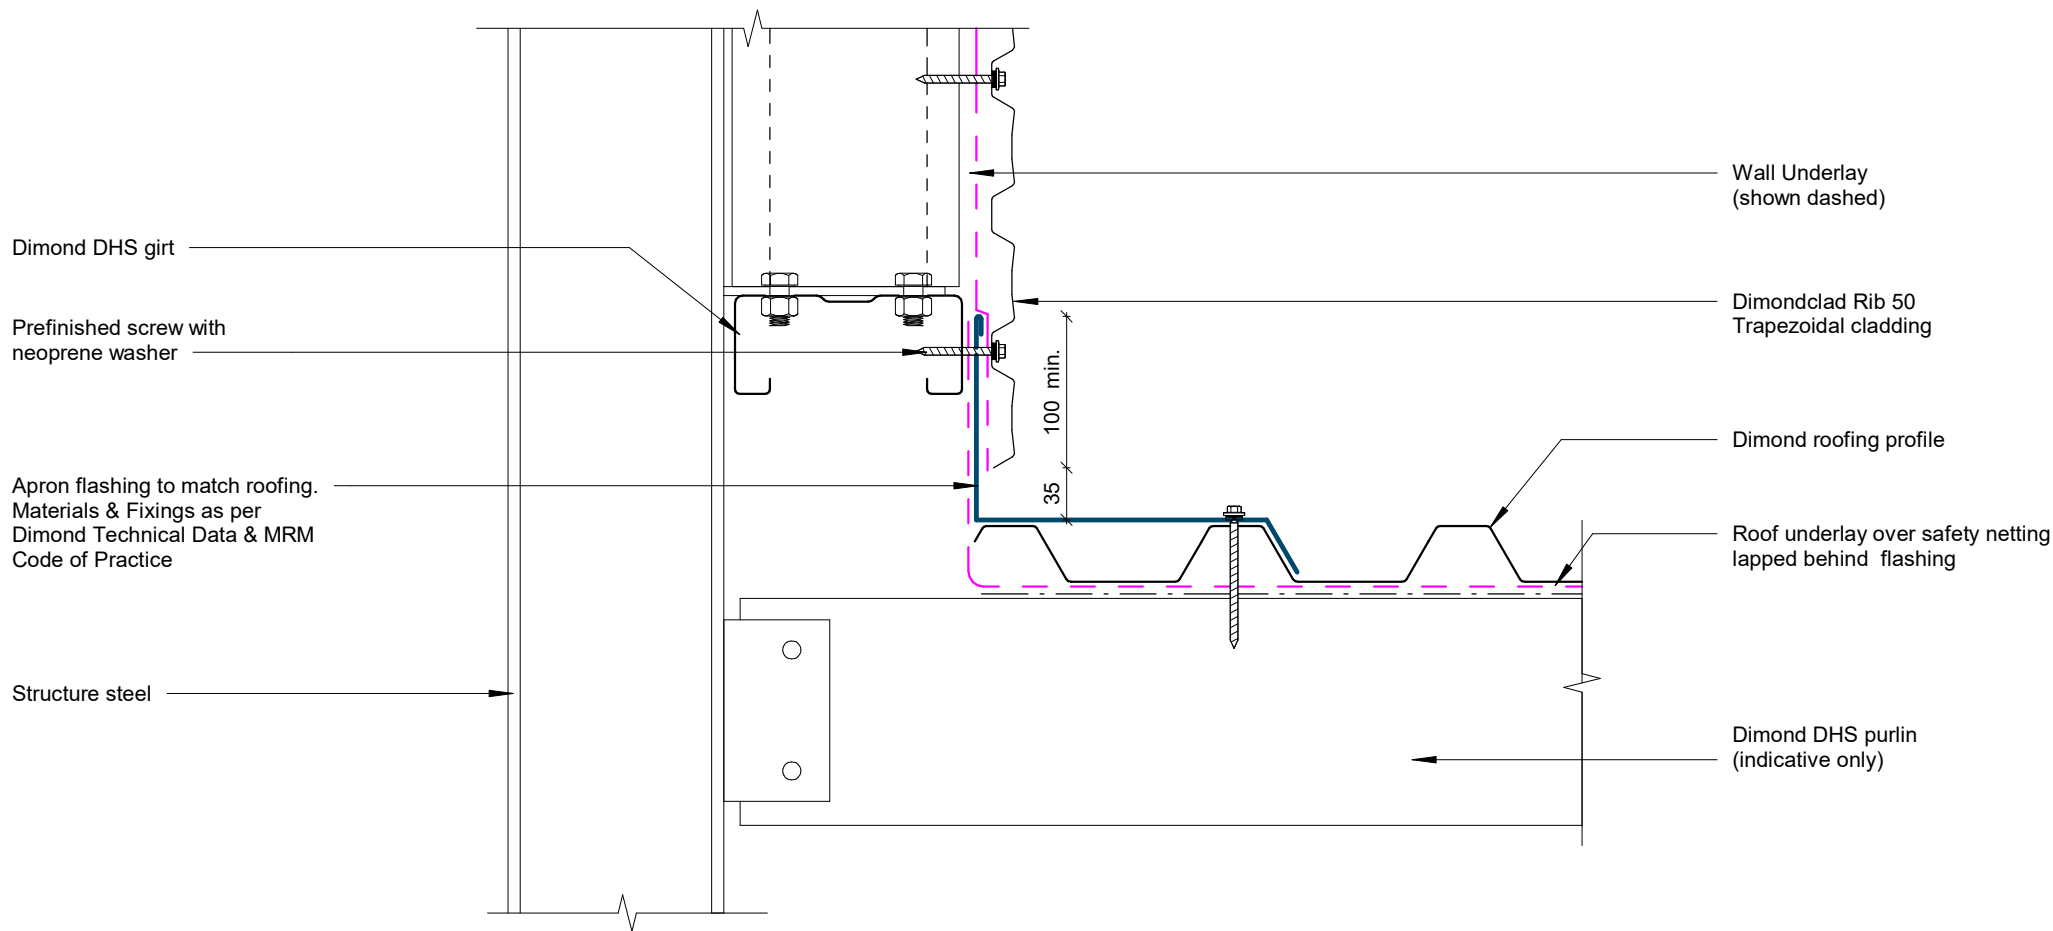

Wall to Roof Detail

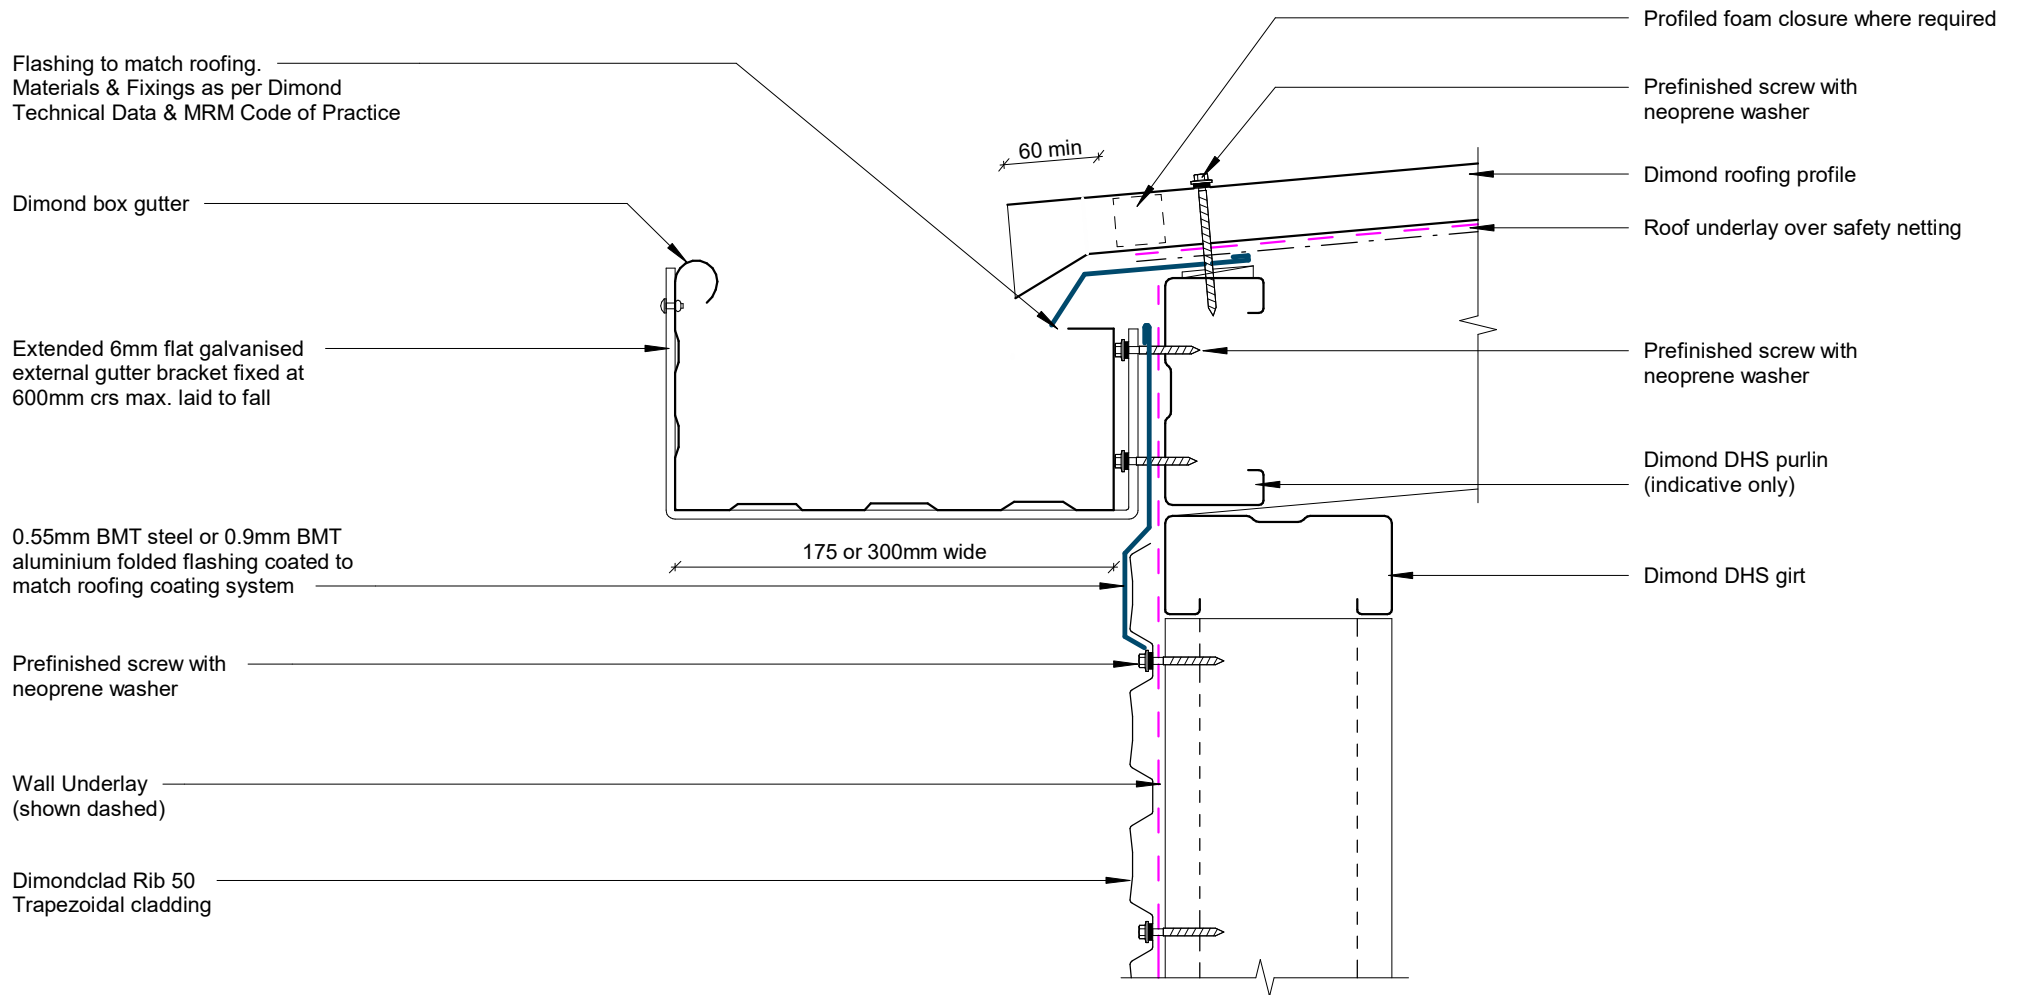


Box Gutter Detail

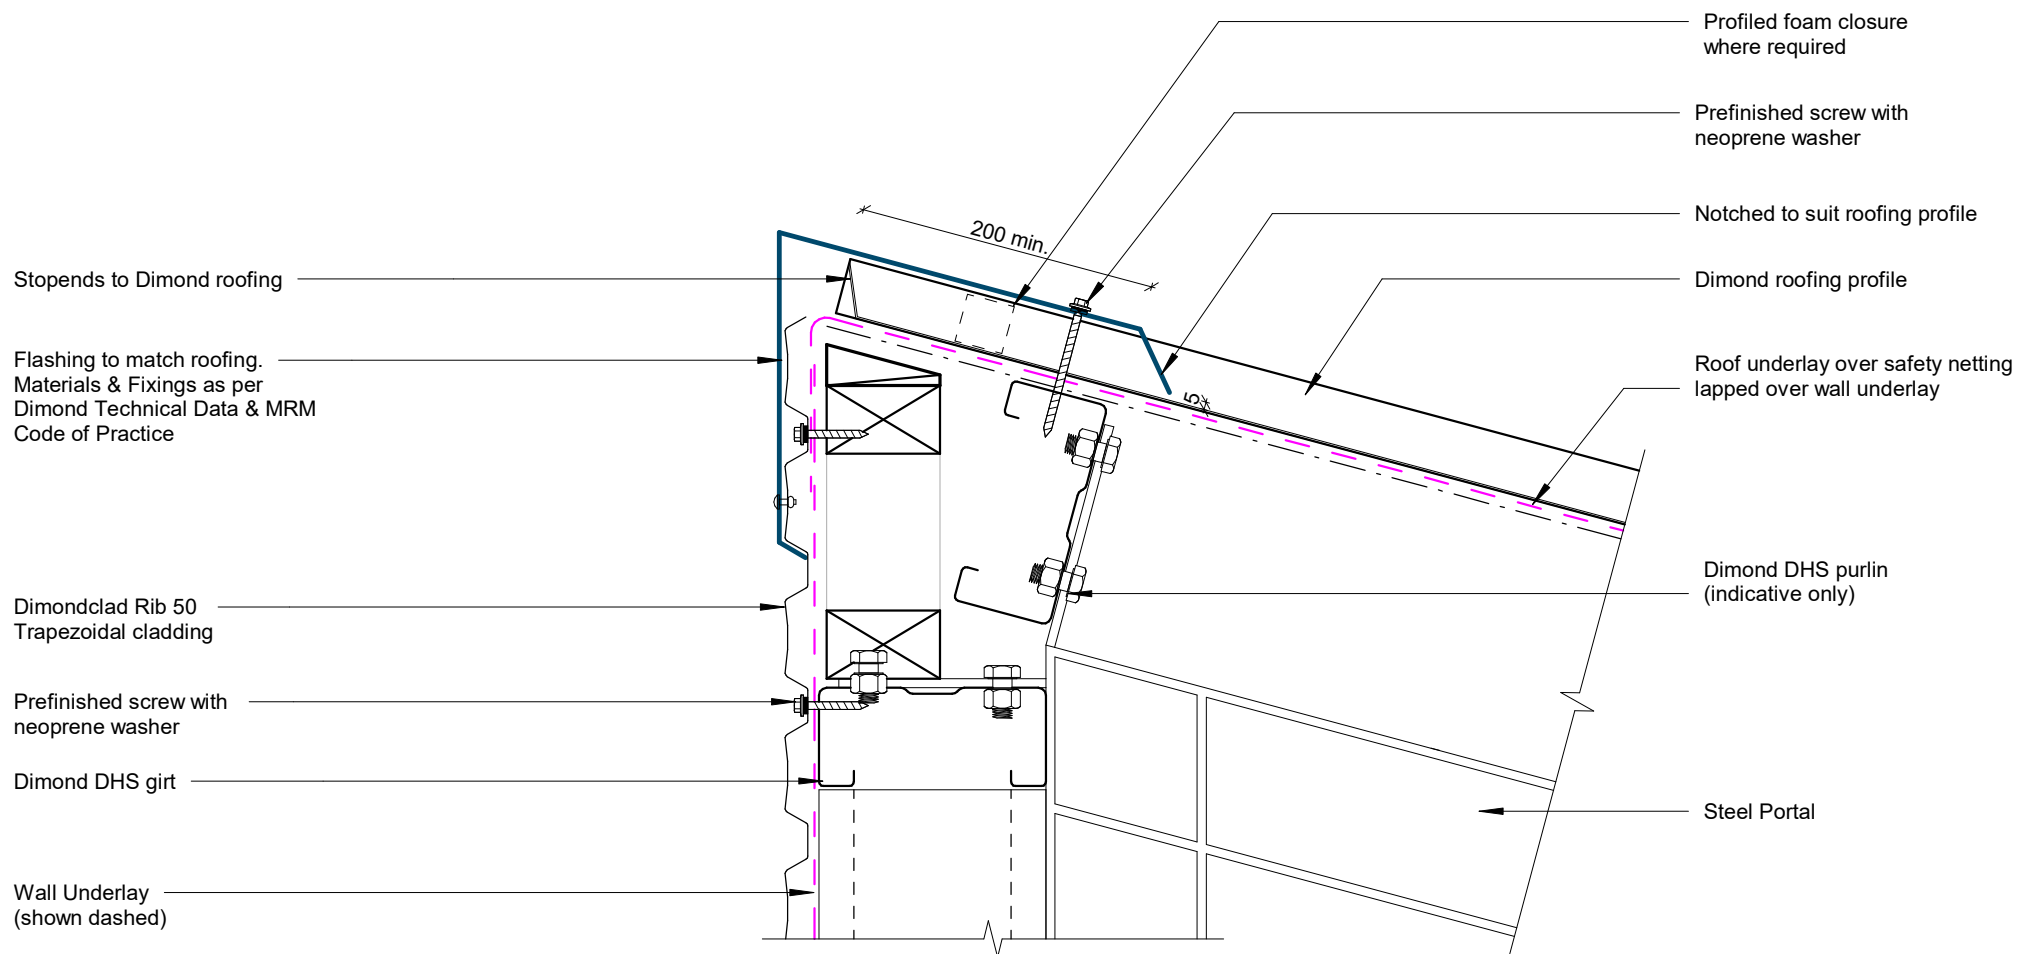


Wall to Roof Apex Detail

Rev: 1

Rib 50 Commercial Horizontal Cladding

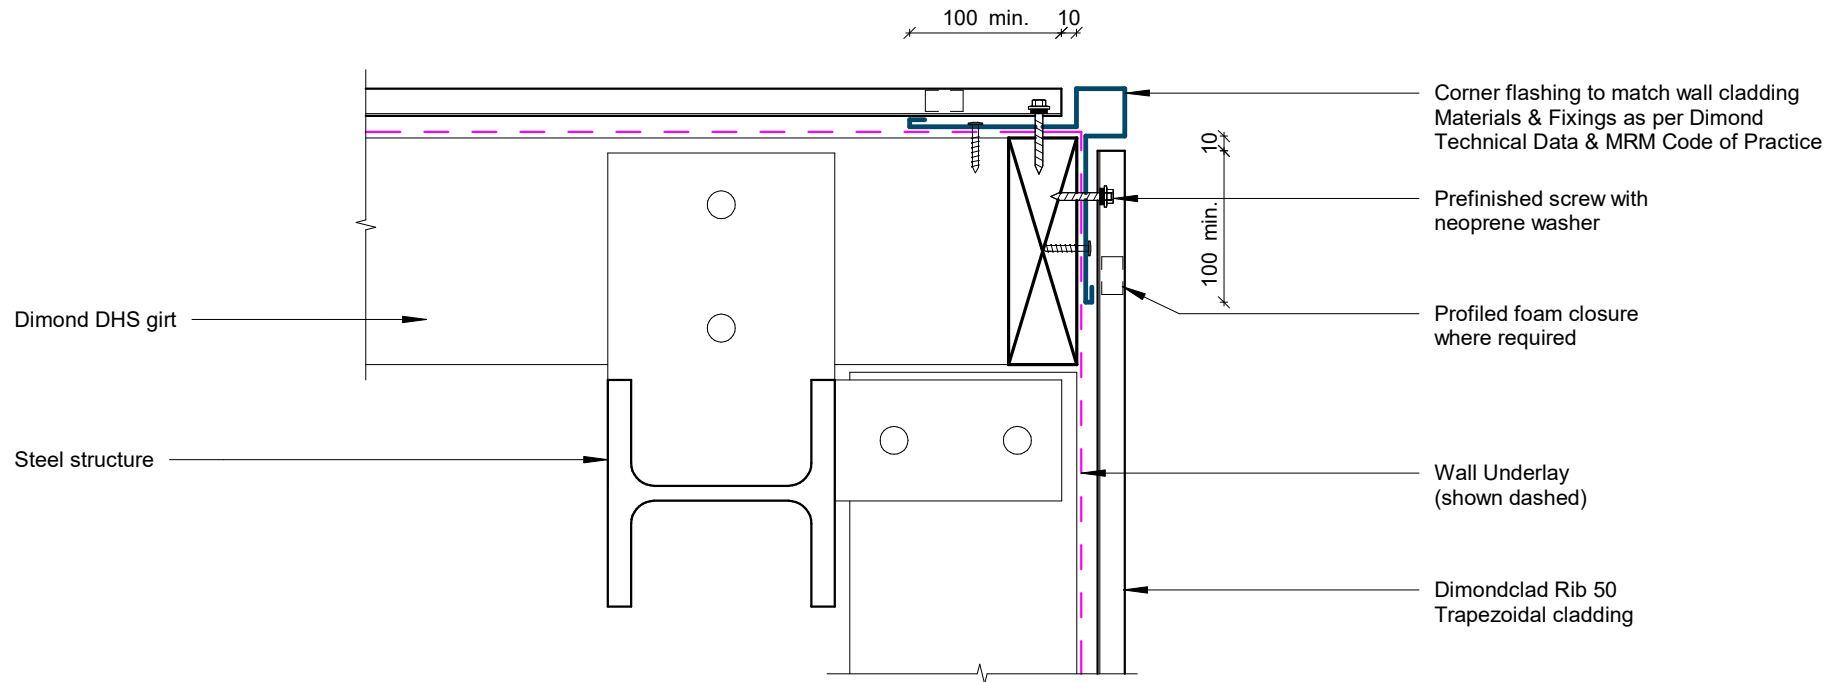


External Corner Detail

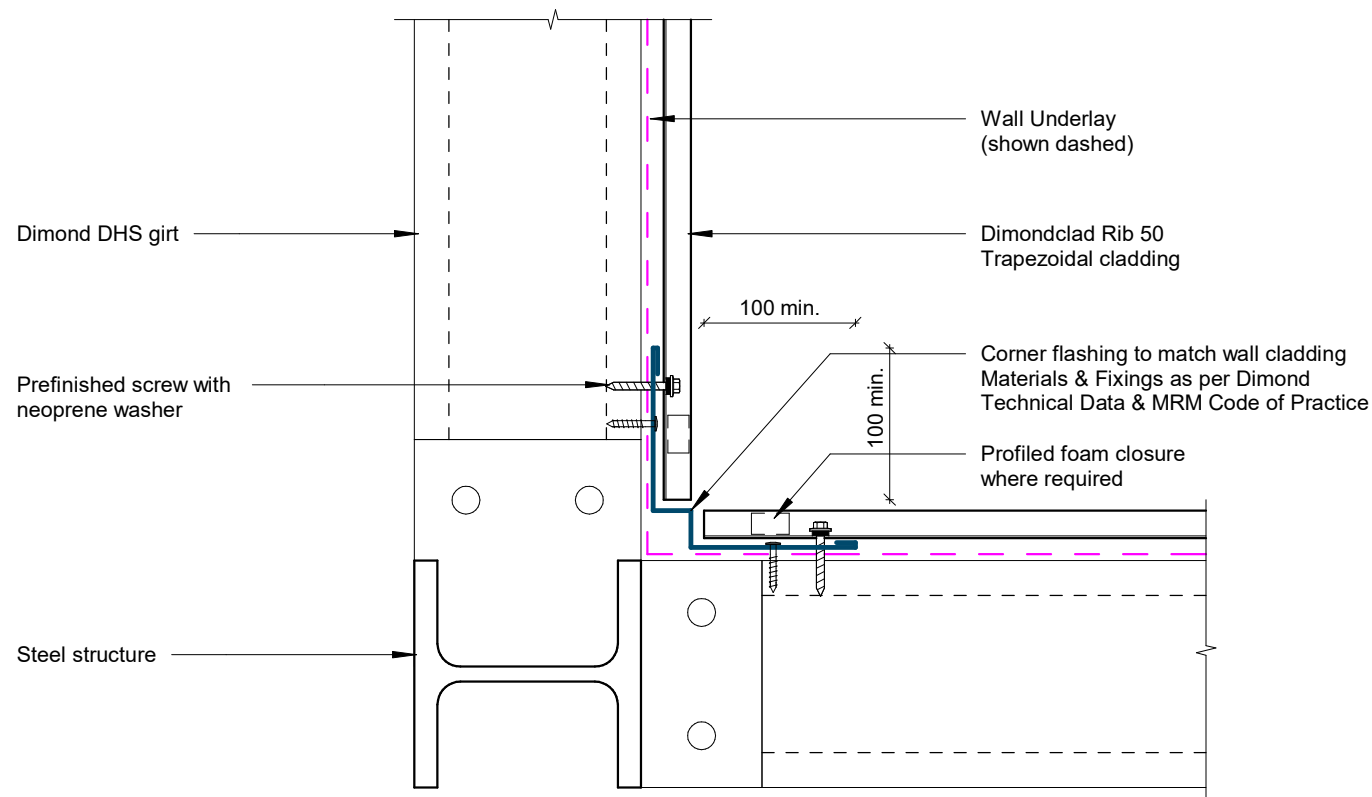


Internal Corner Detail

Rev: 1


Rib 50 Commercial Horizontal Cladding

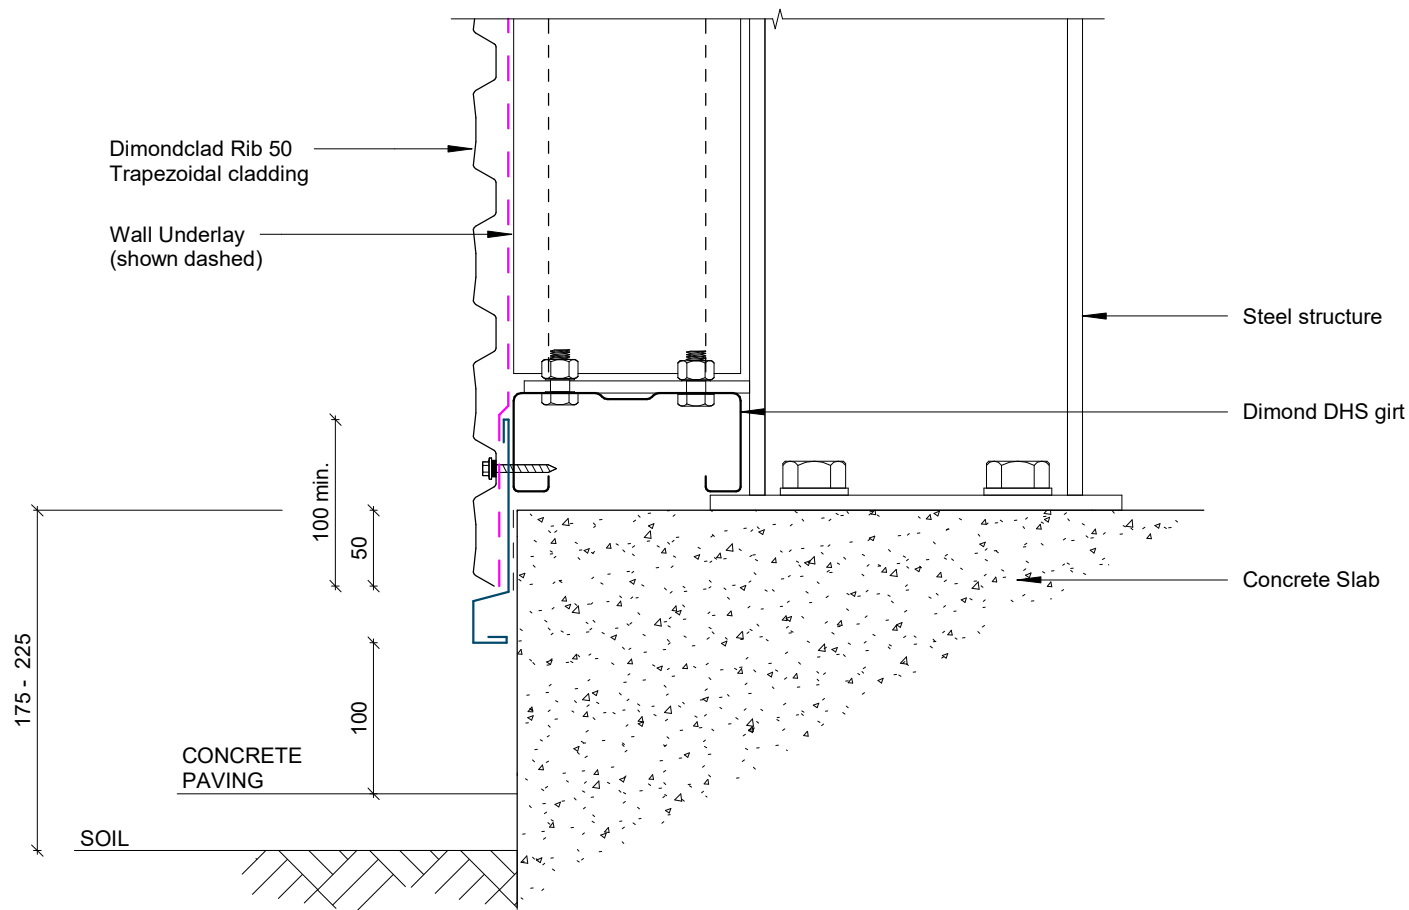


Base Detail

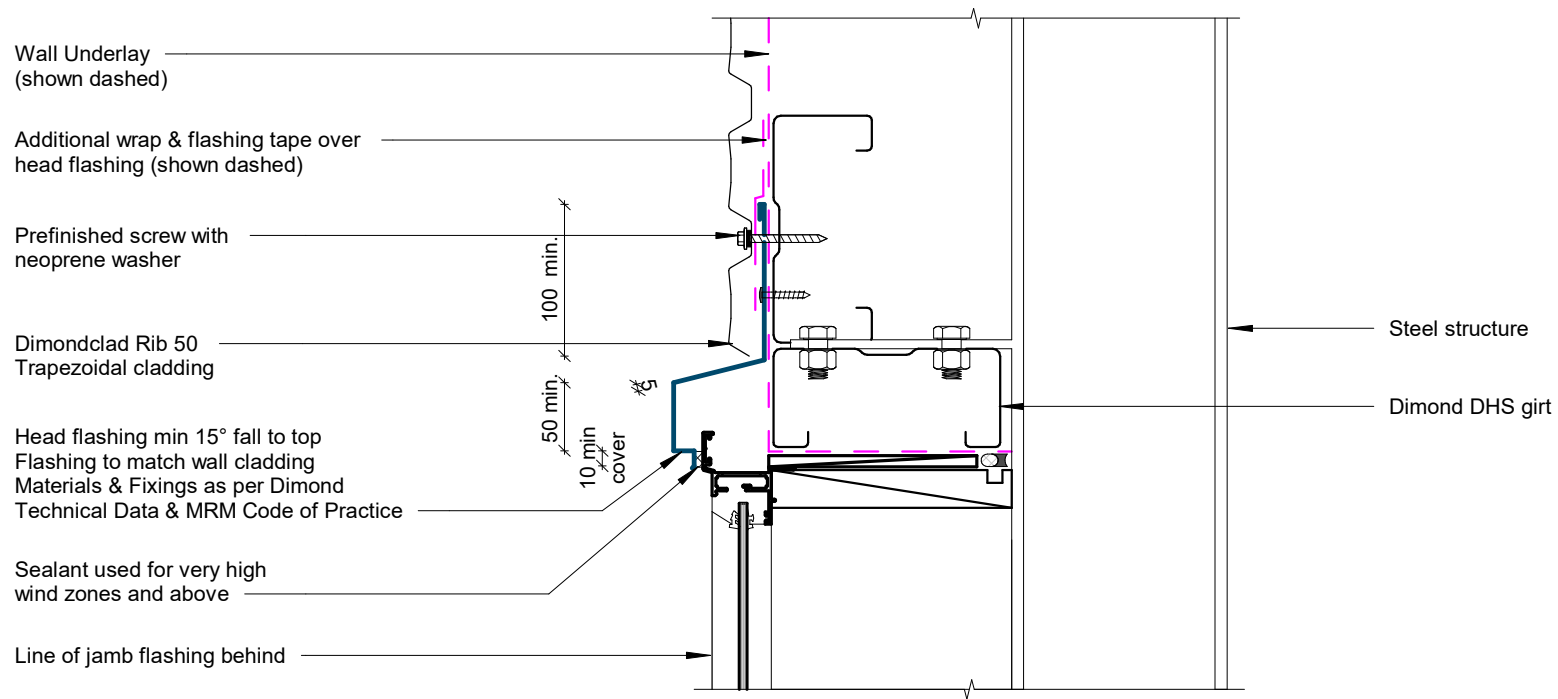

Window / Door Head Detail

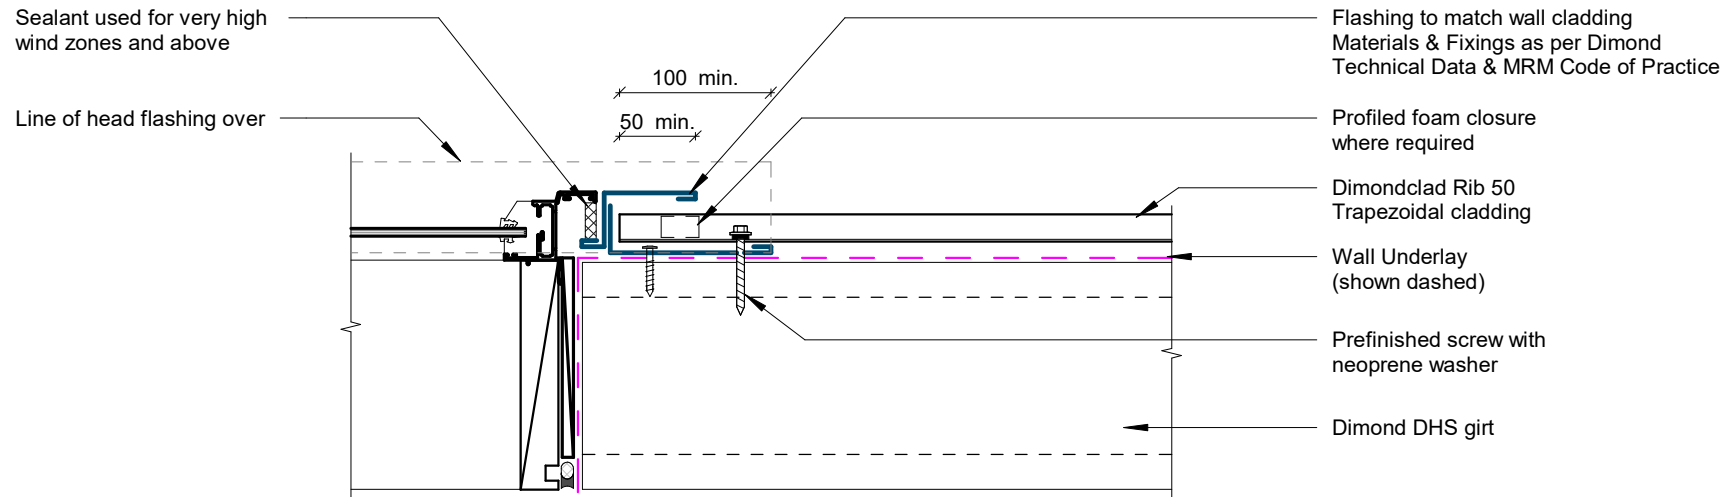

Window / Door Jamb Detail

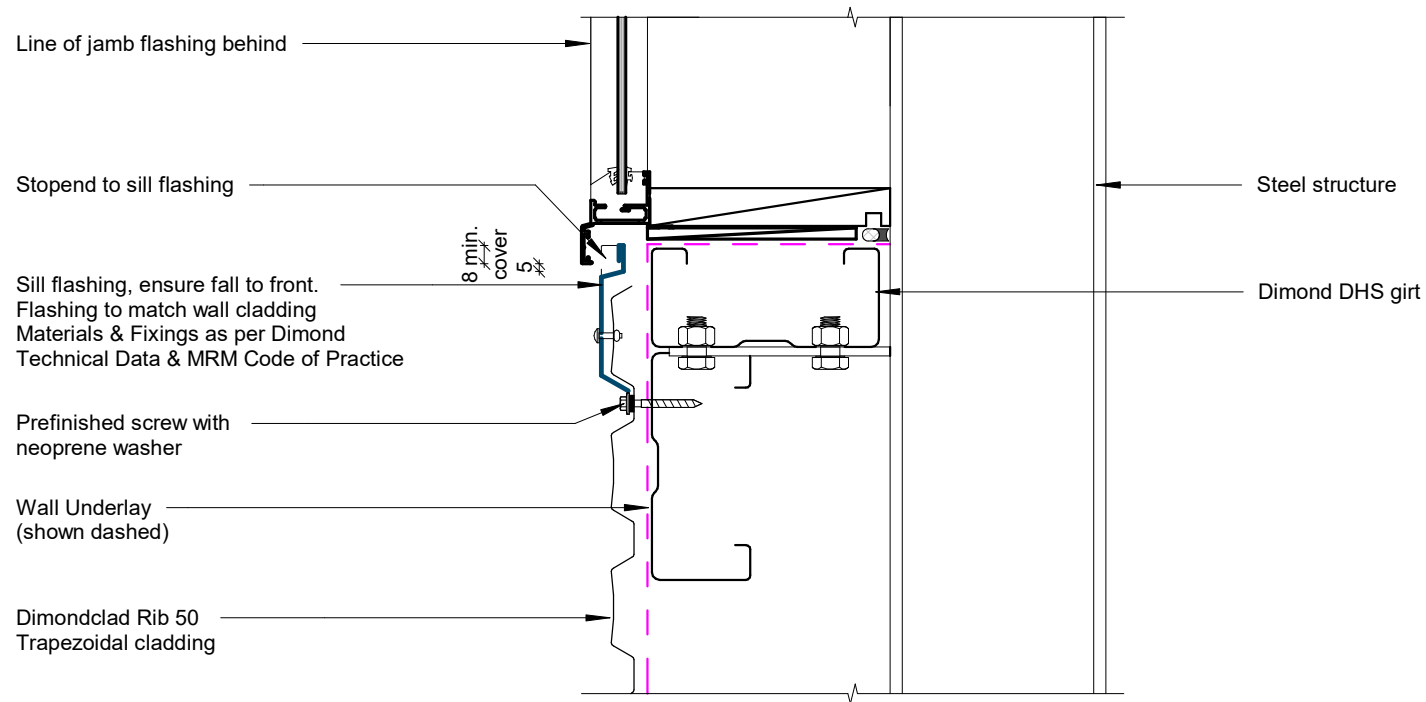

Window Sill Detail