

DIMONDCLAD RIB 50


COMMERCIAL VERTICAL WALL CLADDING

DETAILS:


REV: DATE:

R50CVC00	Cover Sheet	1	Oct 2025
R50CVC01	Profile Summary	1	Oct 2025
R50CVC02	Typical Flashing Detail	1	Oct 2025
R50CVC03	Barge Detail	1	Oct 2025
R50CVC04	Wall to Roof Transverse Detail	1	Oct 2025
R50CVC05	Wall to Roof Detail	1	Oct 2025
R50CVC06	Box Gutter Detail	1	Oct 2025
R50CVC07	Wall to Roof Apex Detail	1	Oct 2025
R50CVC08	External Corner Detail	1	Oct 2025
R50CVC09	Internal Corner Detail	1	Oct 2025
R50CVC10	Base Detail	1	Oct 2025
R50CVC11	Window / Door Head Detail	1	Oct 2025
R50CVC12	Window / Door Jamb Detail	1	Oct 2025
R50CVC13	Window Sill Detail	1	Oct 2025


PROFILE OVERVIEW	
RIB TYPE	Low
RIBS PER SHEET	10 Ribs per sheet
WIDTH	779mm Cover, 810mm Sheet

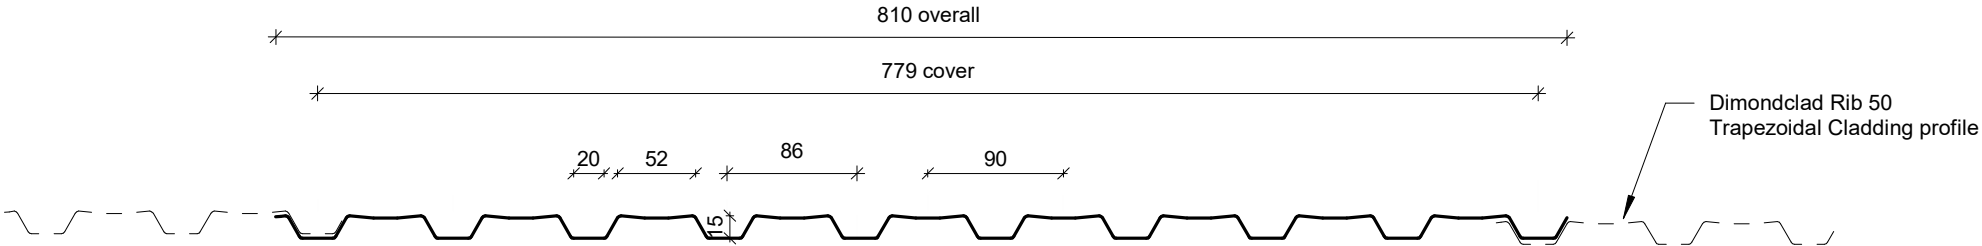

Profile Summary

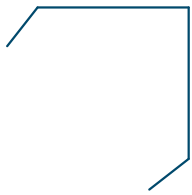

**External Corner /
Barge Flashing**

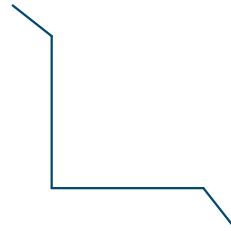

Internal Corner Flashing



Base Flashing



Eaves Flashing




Window Sill Flashing



Window Head Flashing




Window Jamb Flashing

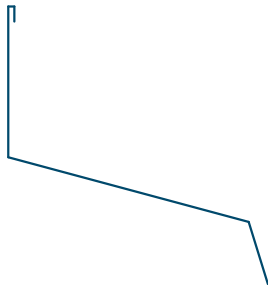

Wall to Roof Flashing 1



Wall to Roof Flashing 2

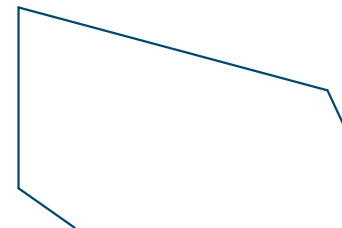

Wall Roof to Wall Apex Flashing

Typical Flashing Detail

Barge flashing to match roofing.
Materials & Fixings as per Dimond
Technical Data & MRM Code of Practice

Profiled foam closure
where required

100 min.

Prefinished screw with
neoprene washer

Dimond DHS girt


Dimondclad Rib 50
Trapezoidal cladding

Wall Underlay
(shown dashed)


Dimond roofing profile

Roof underlay
over safety netting

Dimond DHS purlin
(indicative only)

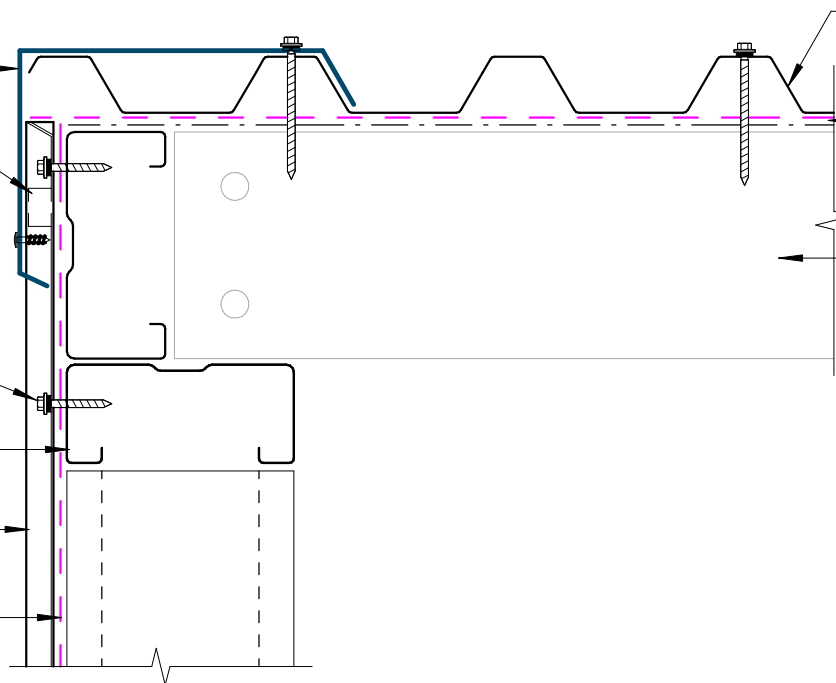


Barge Detail

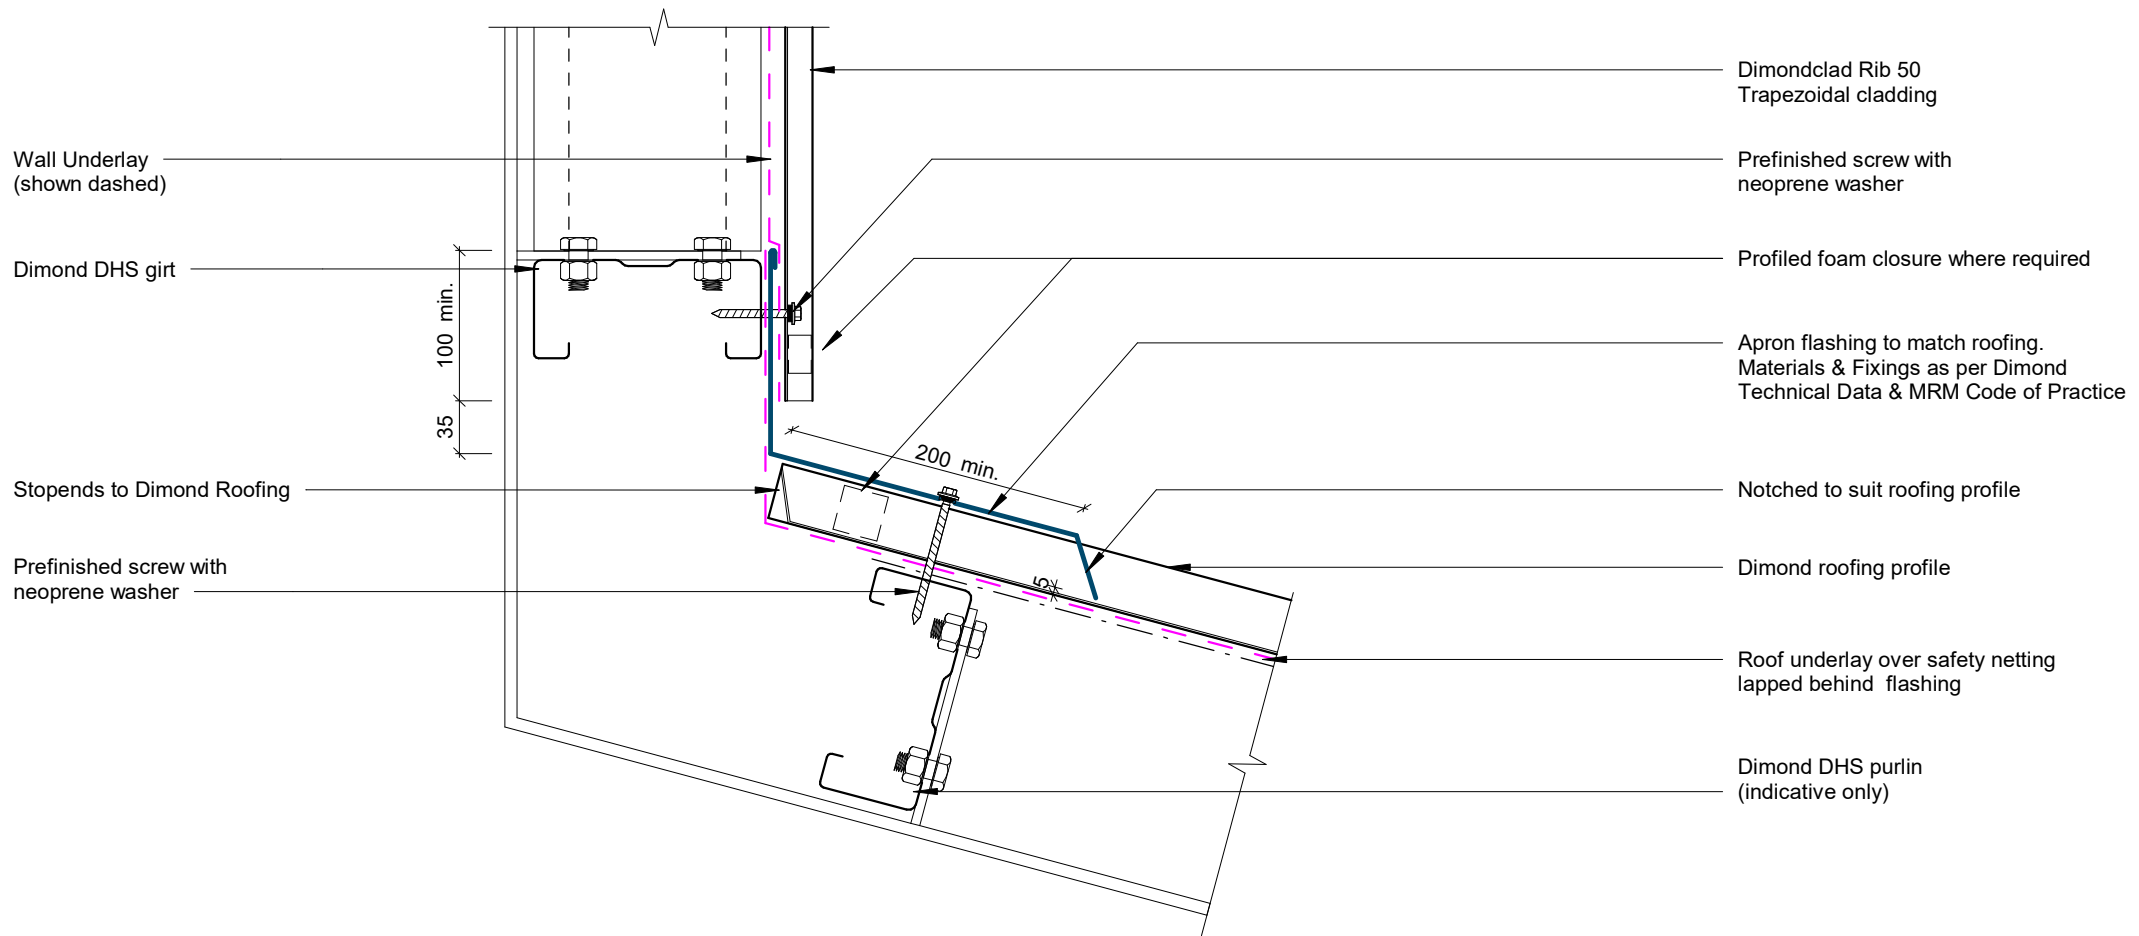

Wall to Roof Transverse Detail

Rev: 1


Rib 50 Commercial Vertical Cladding

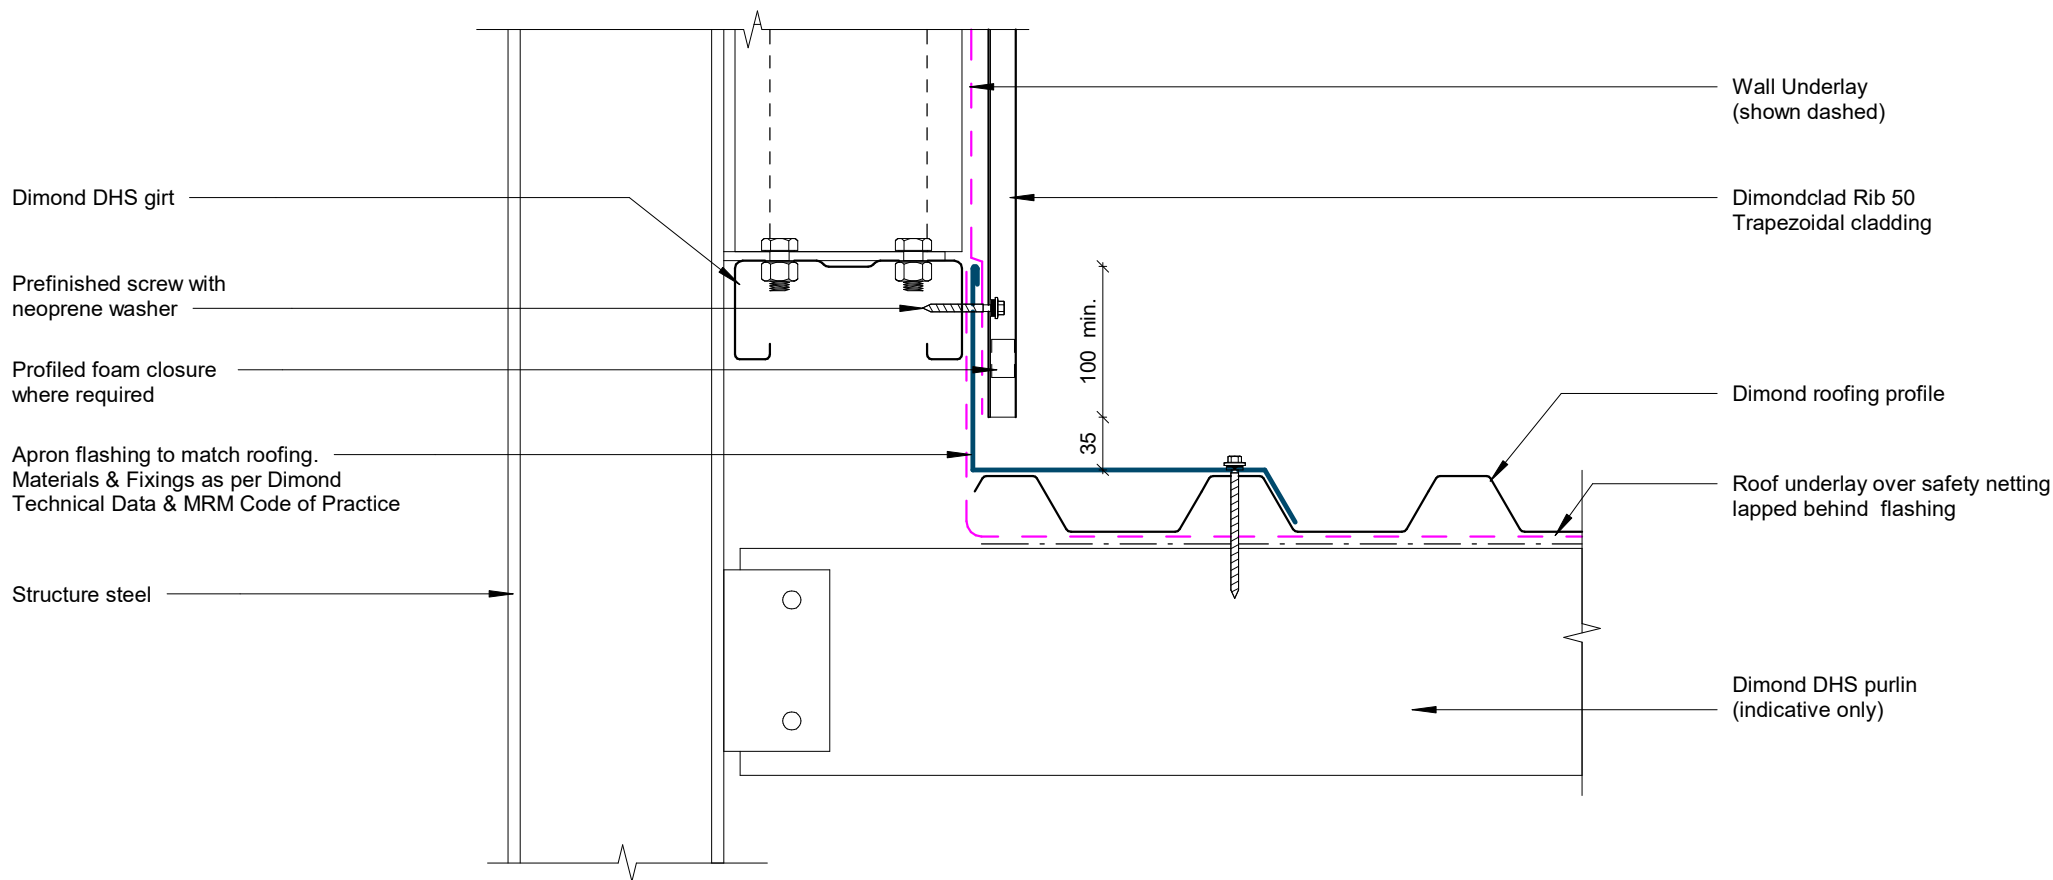

Wall to Roof Detail

Rev: 1


Rib 50 Commercial Vertical Cladding

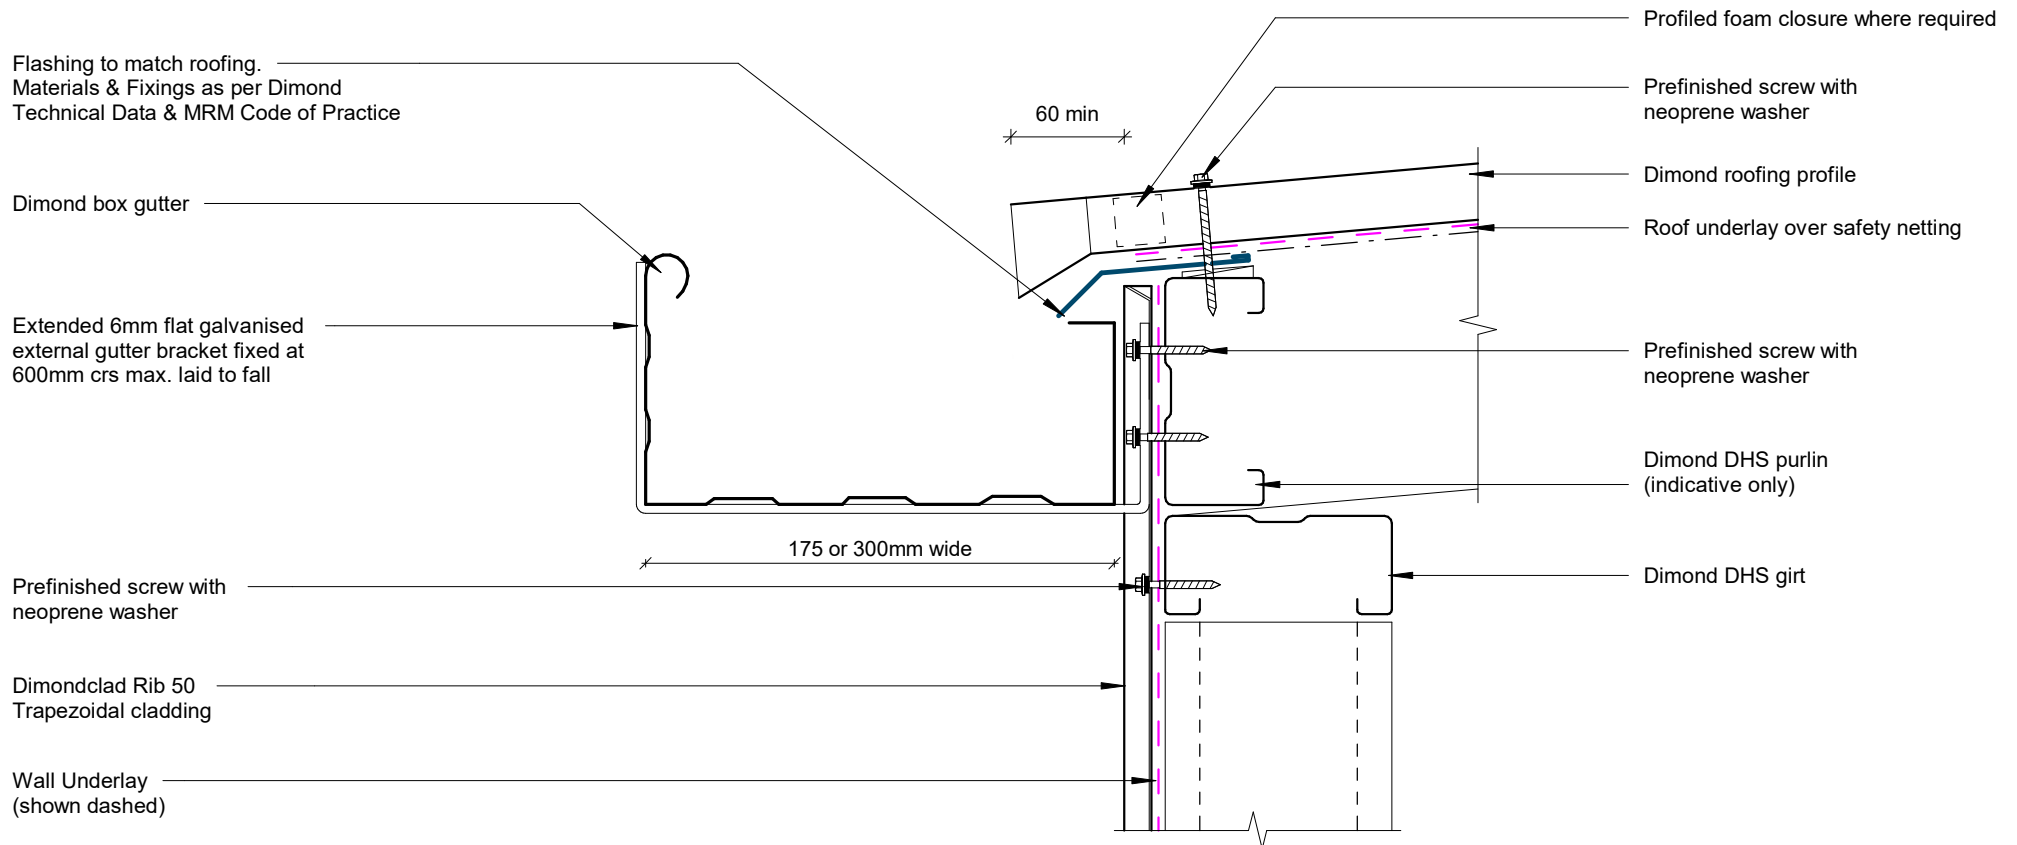

Box Gutter Detail

Rev: 1


Rib 50 Commercial Vertical Cladding

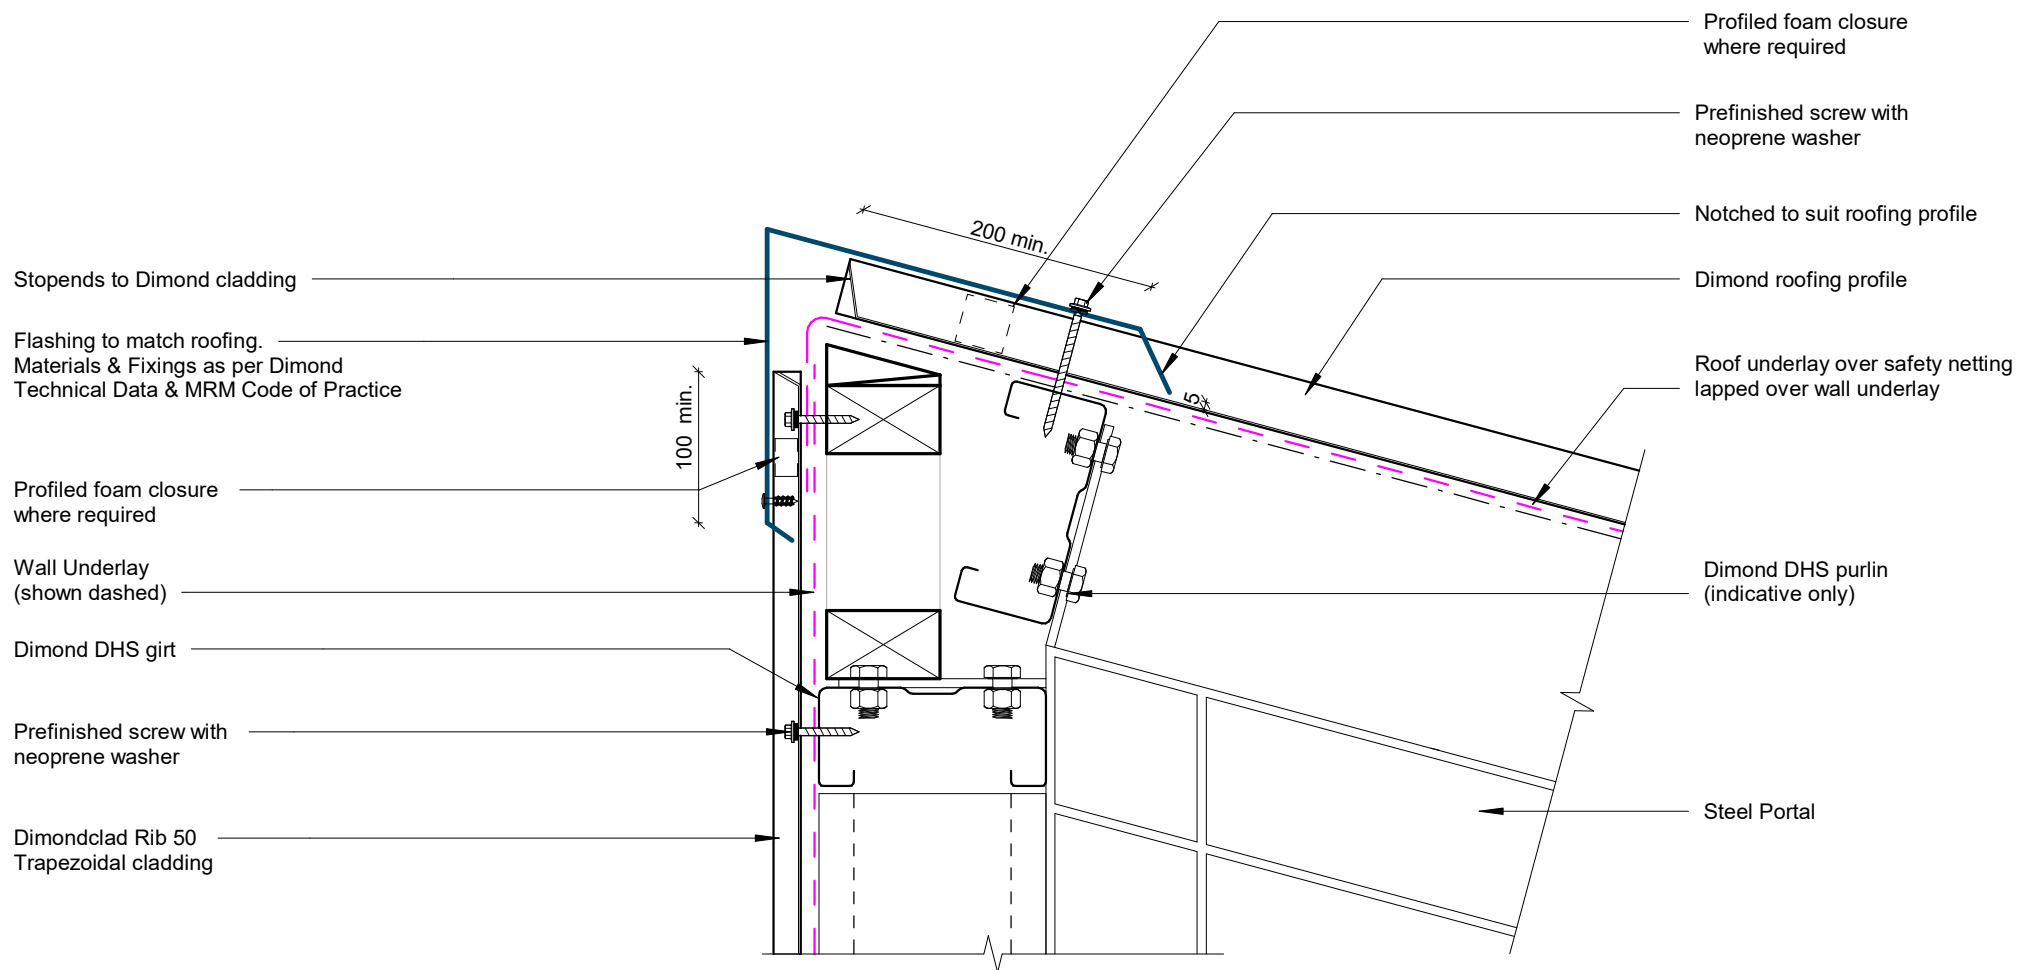

Wall to Roof Apex Detail

Rev: 1


Rib 50 Commercial Vertical Cladding

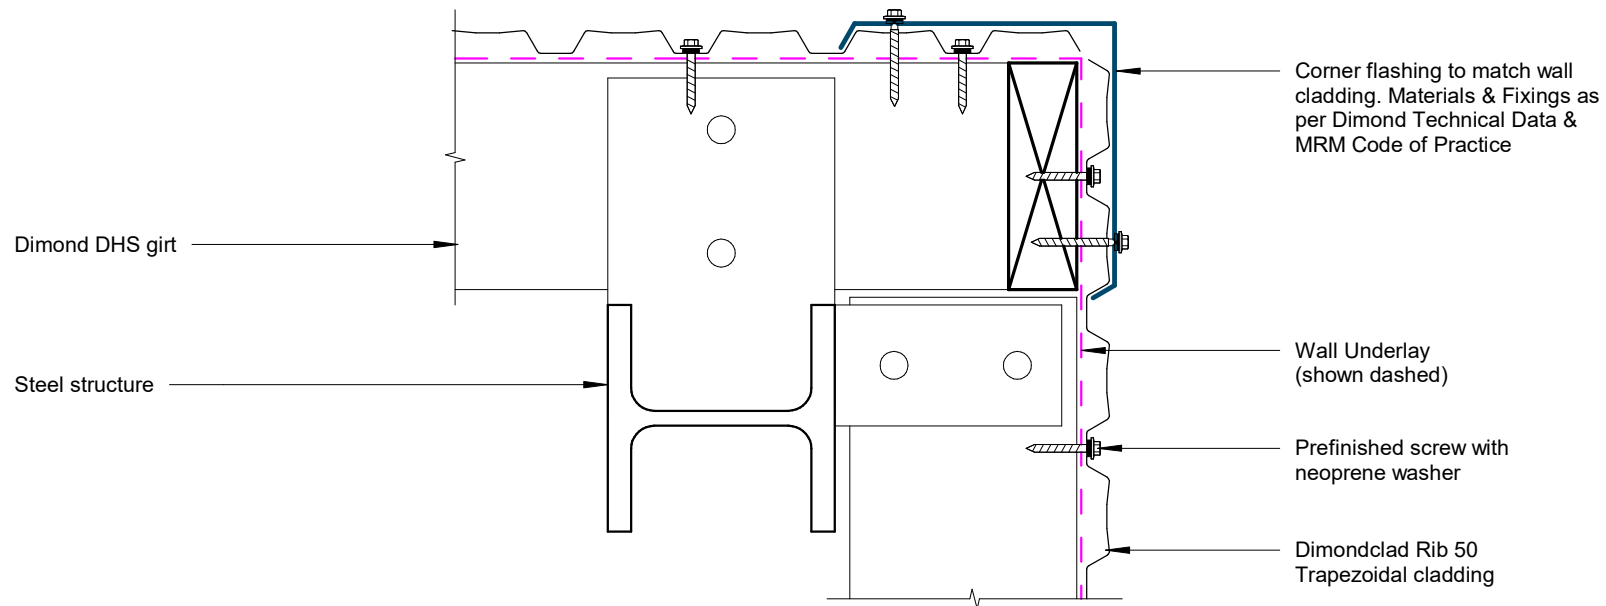

External Corner Detail

Rev: 1


Rib 50 Commercial Vertical Cladding

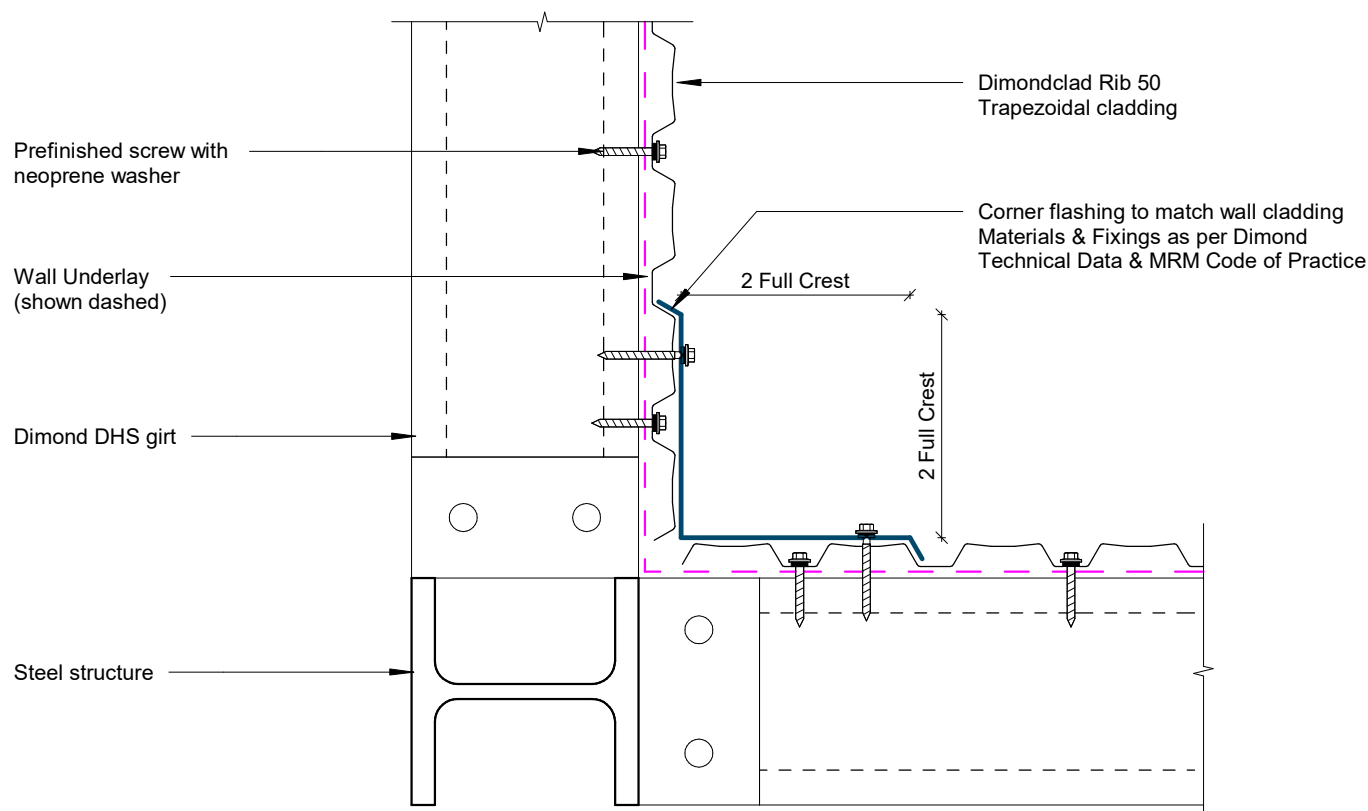


Internal Corner Detail

Rev: 1


Rib 50 Commercial Vertical Cladding

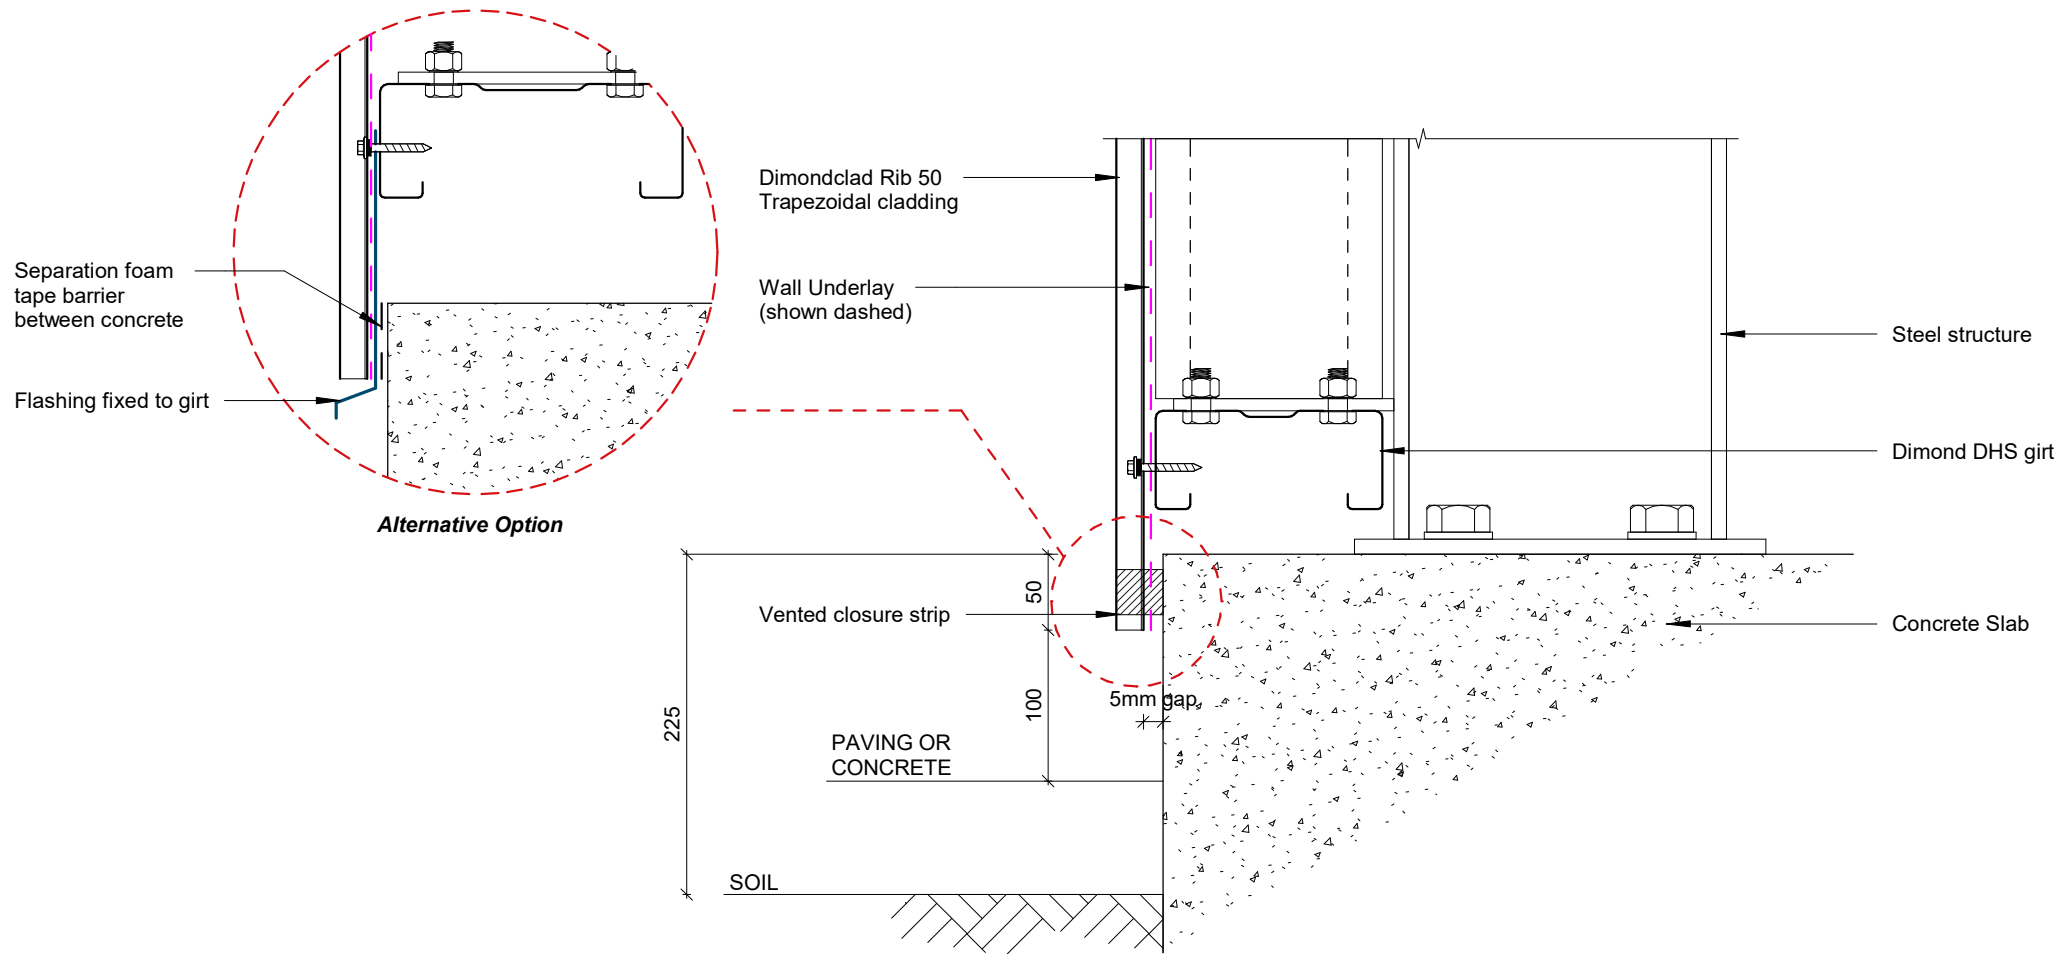


Base Detail

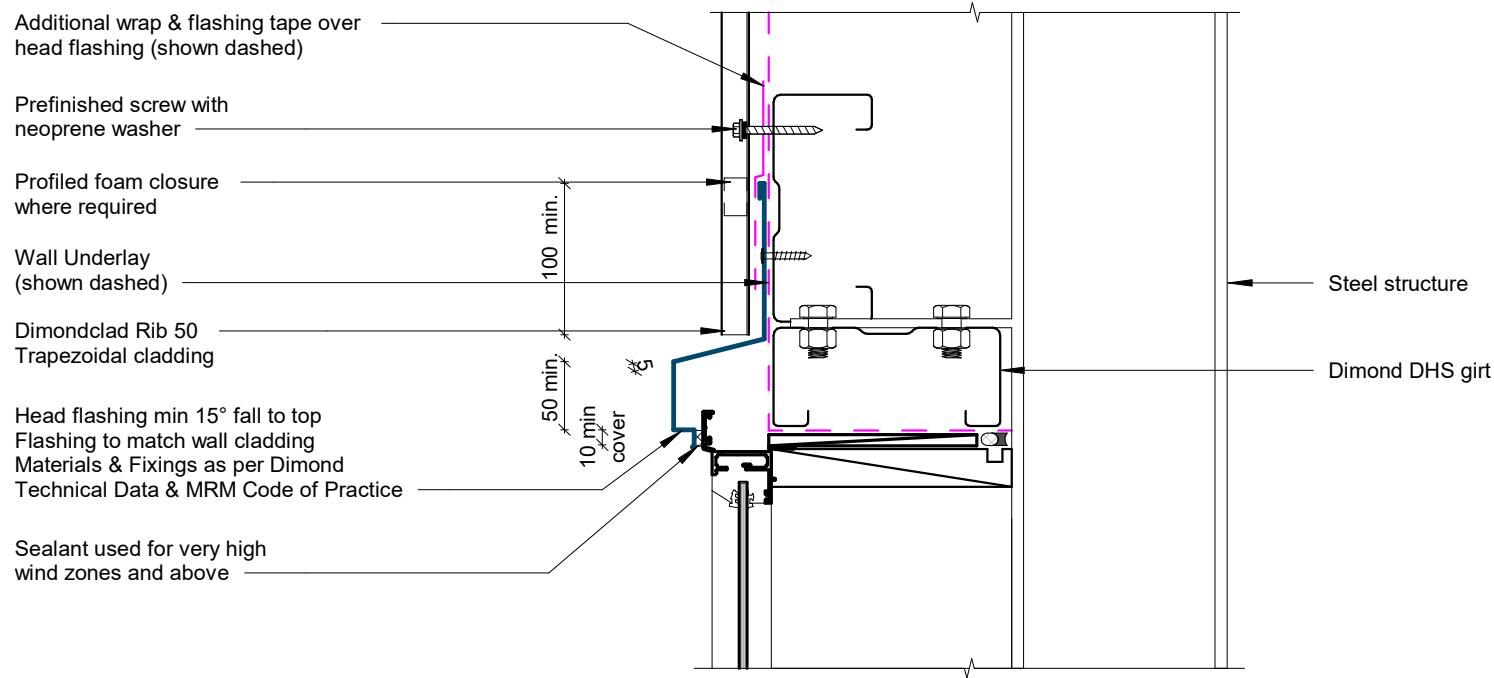

Window / Door Head Detail

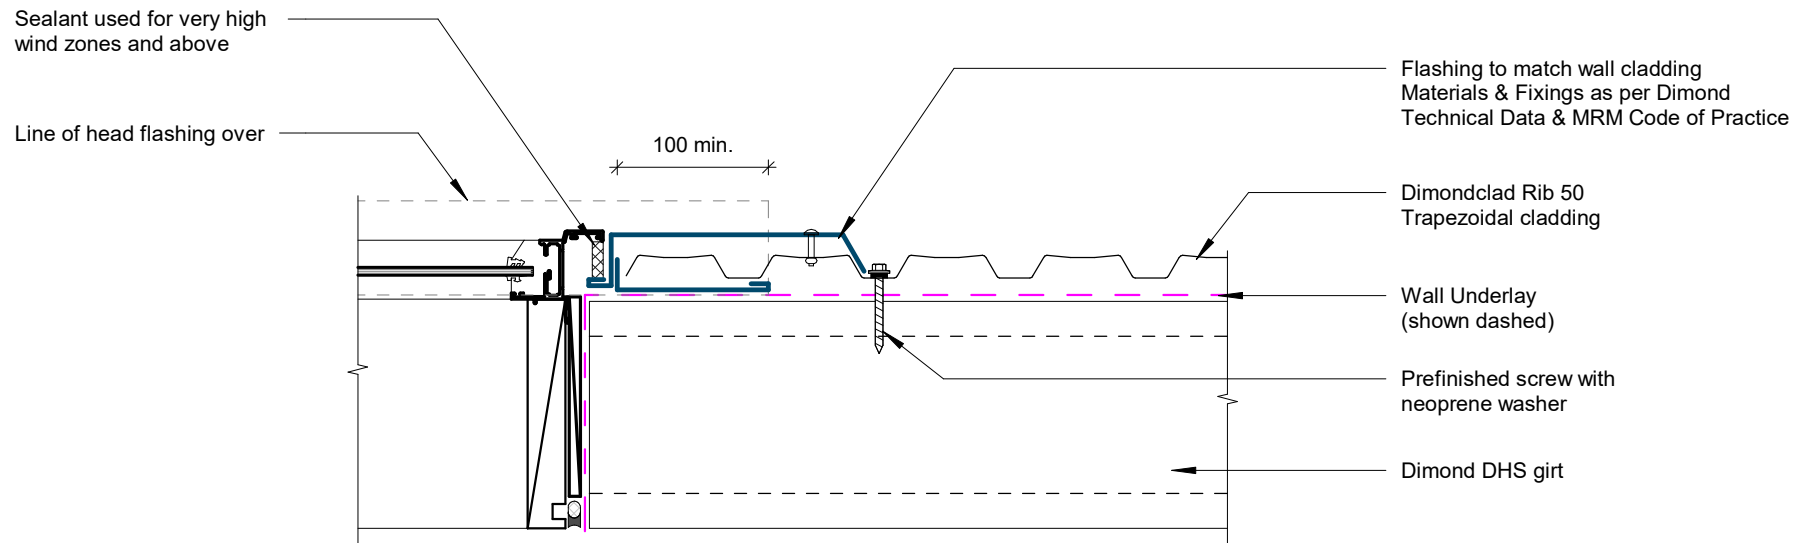

Window / Door Jamb Detail

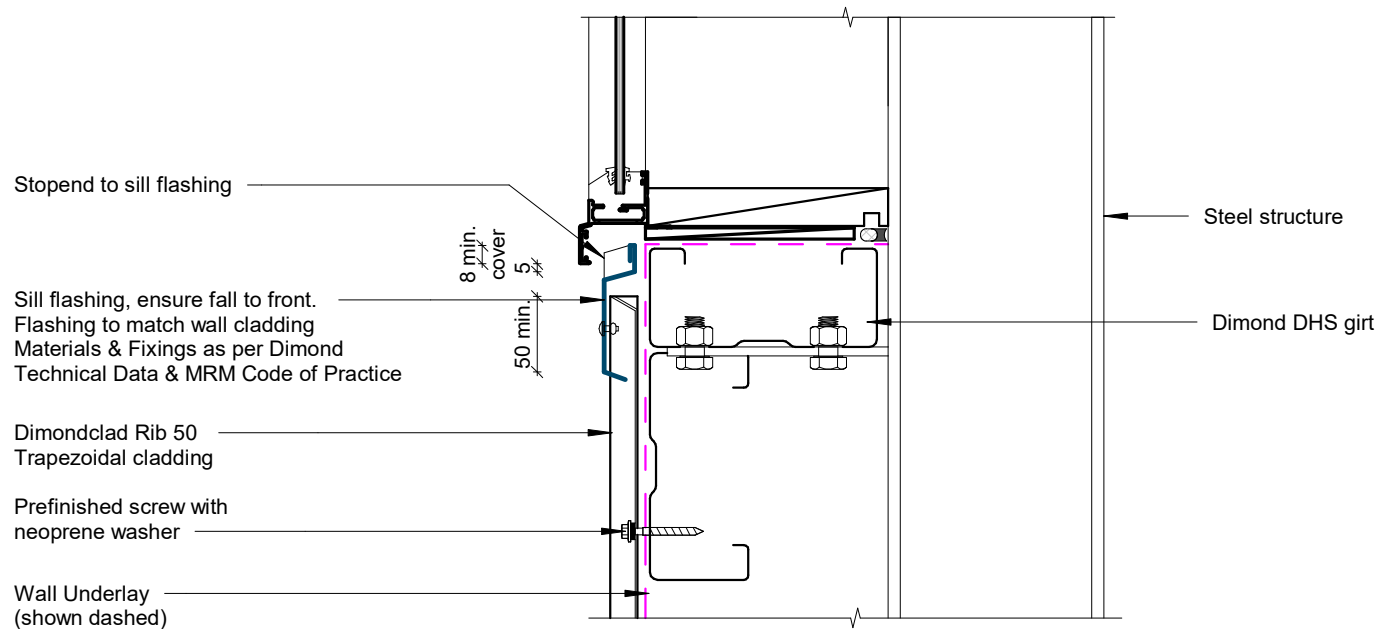

Window Sill Detail