

Climaseal coated self drilling M6 x 65 Roofzip rib fixed

Additional flashing for high wind exposure notched over lower roof profile

Foam closure strip under roofing (see note below)


4.8Ø aluminium rivets at every rib on sheet ends

Potential dirt build-up

Dimond LT7® roofing (specify thickness and coating)

Climaseal coated self drilling 12g x 35mm tek screw pan fixed

Dimond hi-span cold rolled steel purlin (specify size)

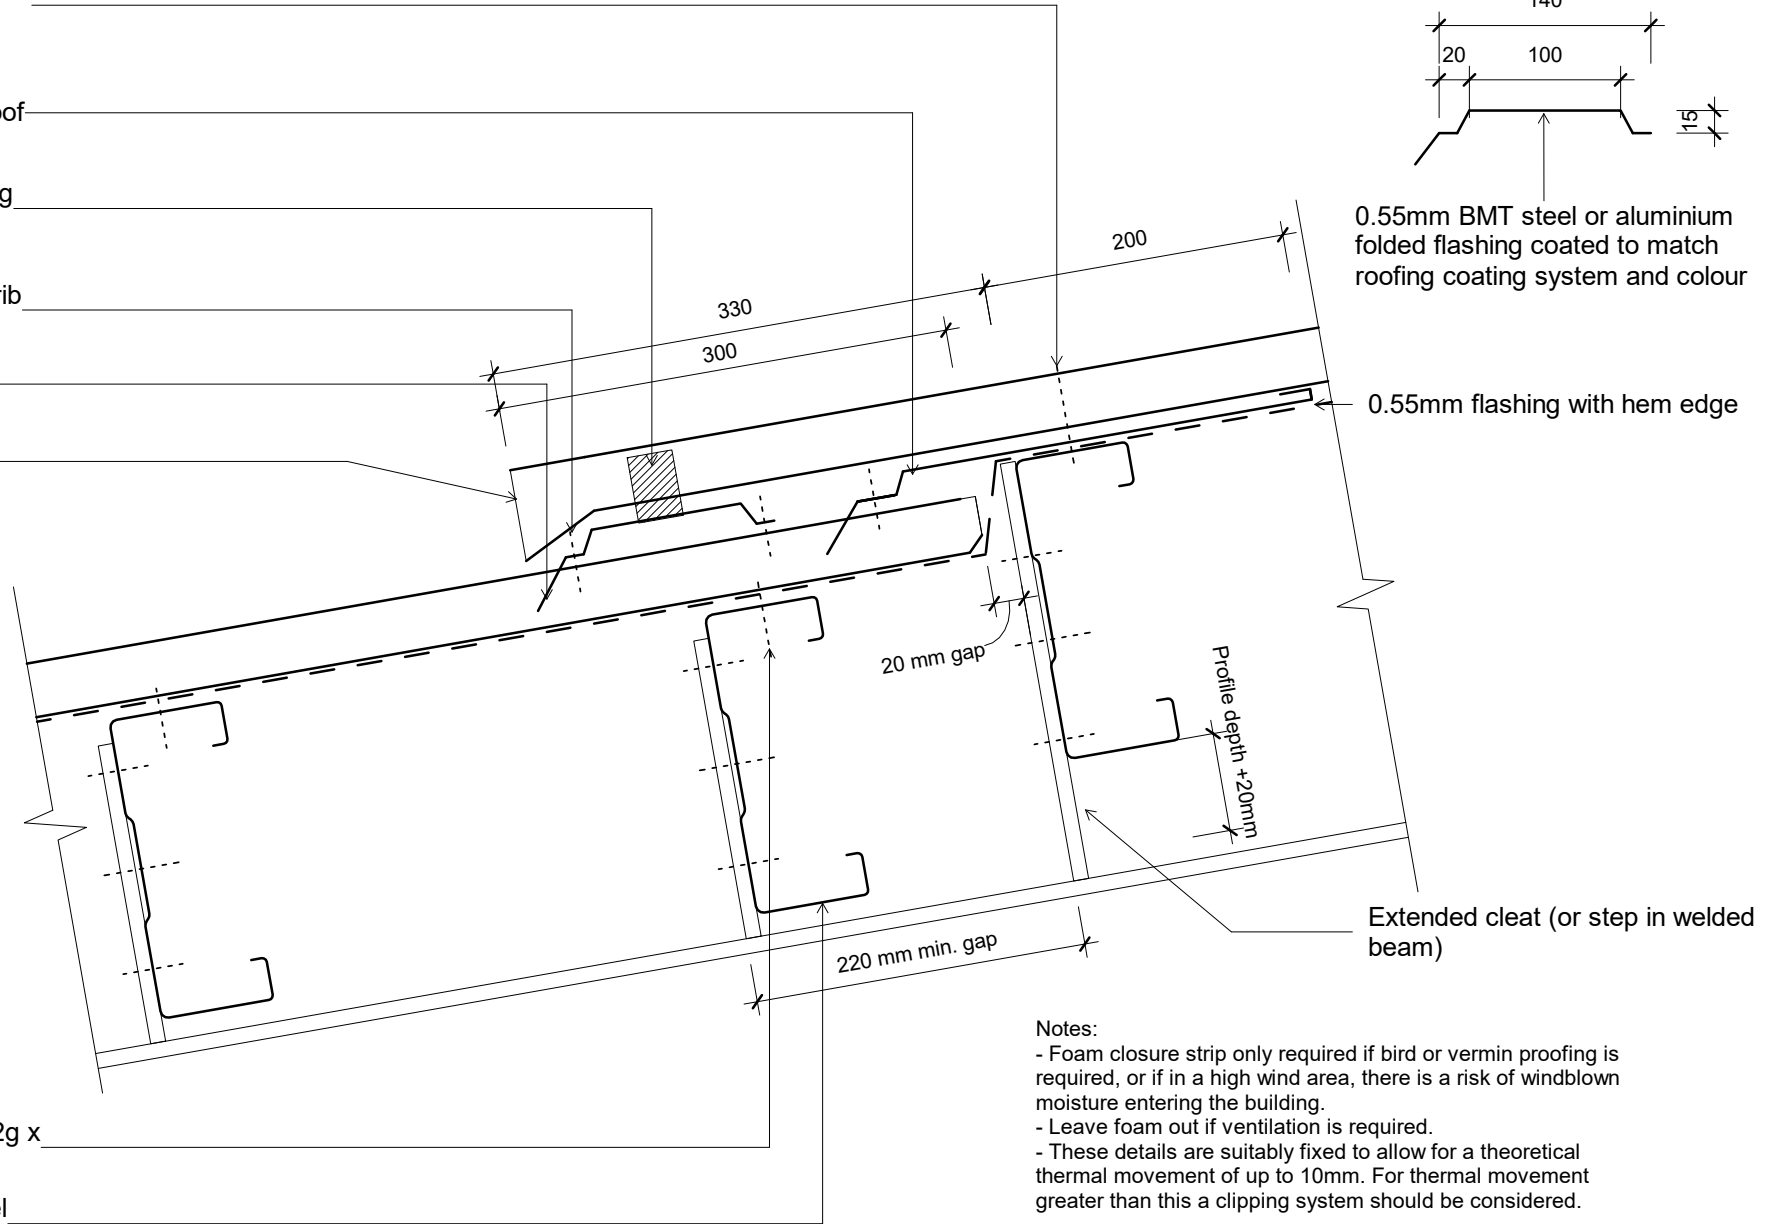

0.55mm BMT steel or aluminium folded flashing coated to match roofing coating system and colour

0.55mm flashing with hem edge

Extended cleat (or step in welded beam)

Notes:

- Foam closure strip only required if bird or vermin proofing is required, or if in a high wind area, there is a risk of windblown moisture entering the building.
- Leave foam out if ventilation is required.
- These details are suitably fixed to allow for a theoretical thermal movement of up to 10mm. For thermal movement greater than this a clipping system should be considered.

Original Size A4



**LT7**  
Roof  
Step in Roofing

dim_lt7_1070 Step in Roofing	
Issue: 01	Reference
Scale: 1 : 5	
Date: 20 December 2018	
<b>dim_lt7_1070</b>	