

Climaseal coated self drilling 12g x 55mm tek screw rib fixed every second rib

Additional flashing for high wind exposure notched over lower roof profile

Foam closure strip under roofing (see note below)


Climaseal coated self drilling 12g x 55mm tek screw rib fixed every second rib

Potential dirt build-up

Dimond V-Rib Cladding (specify thickness and coating)

Climaseal coated self drilling 14g x 55mm tek screw rib fixed every second rib

Dimond hi-span cold rolled steel purlin (specify size)

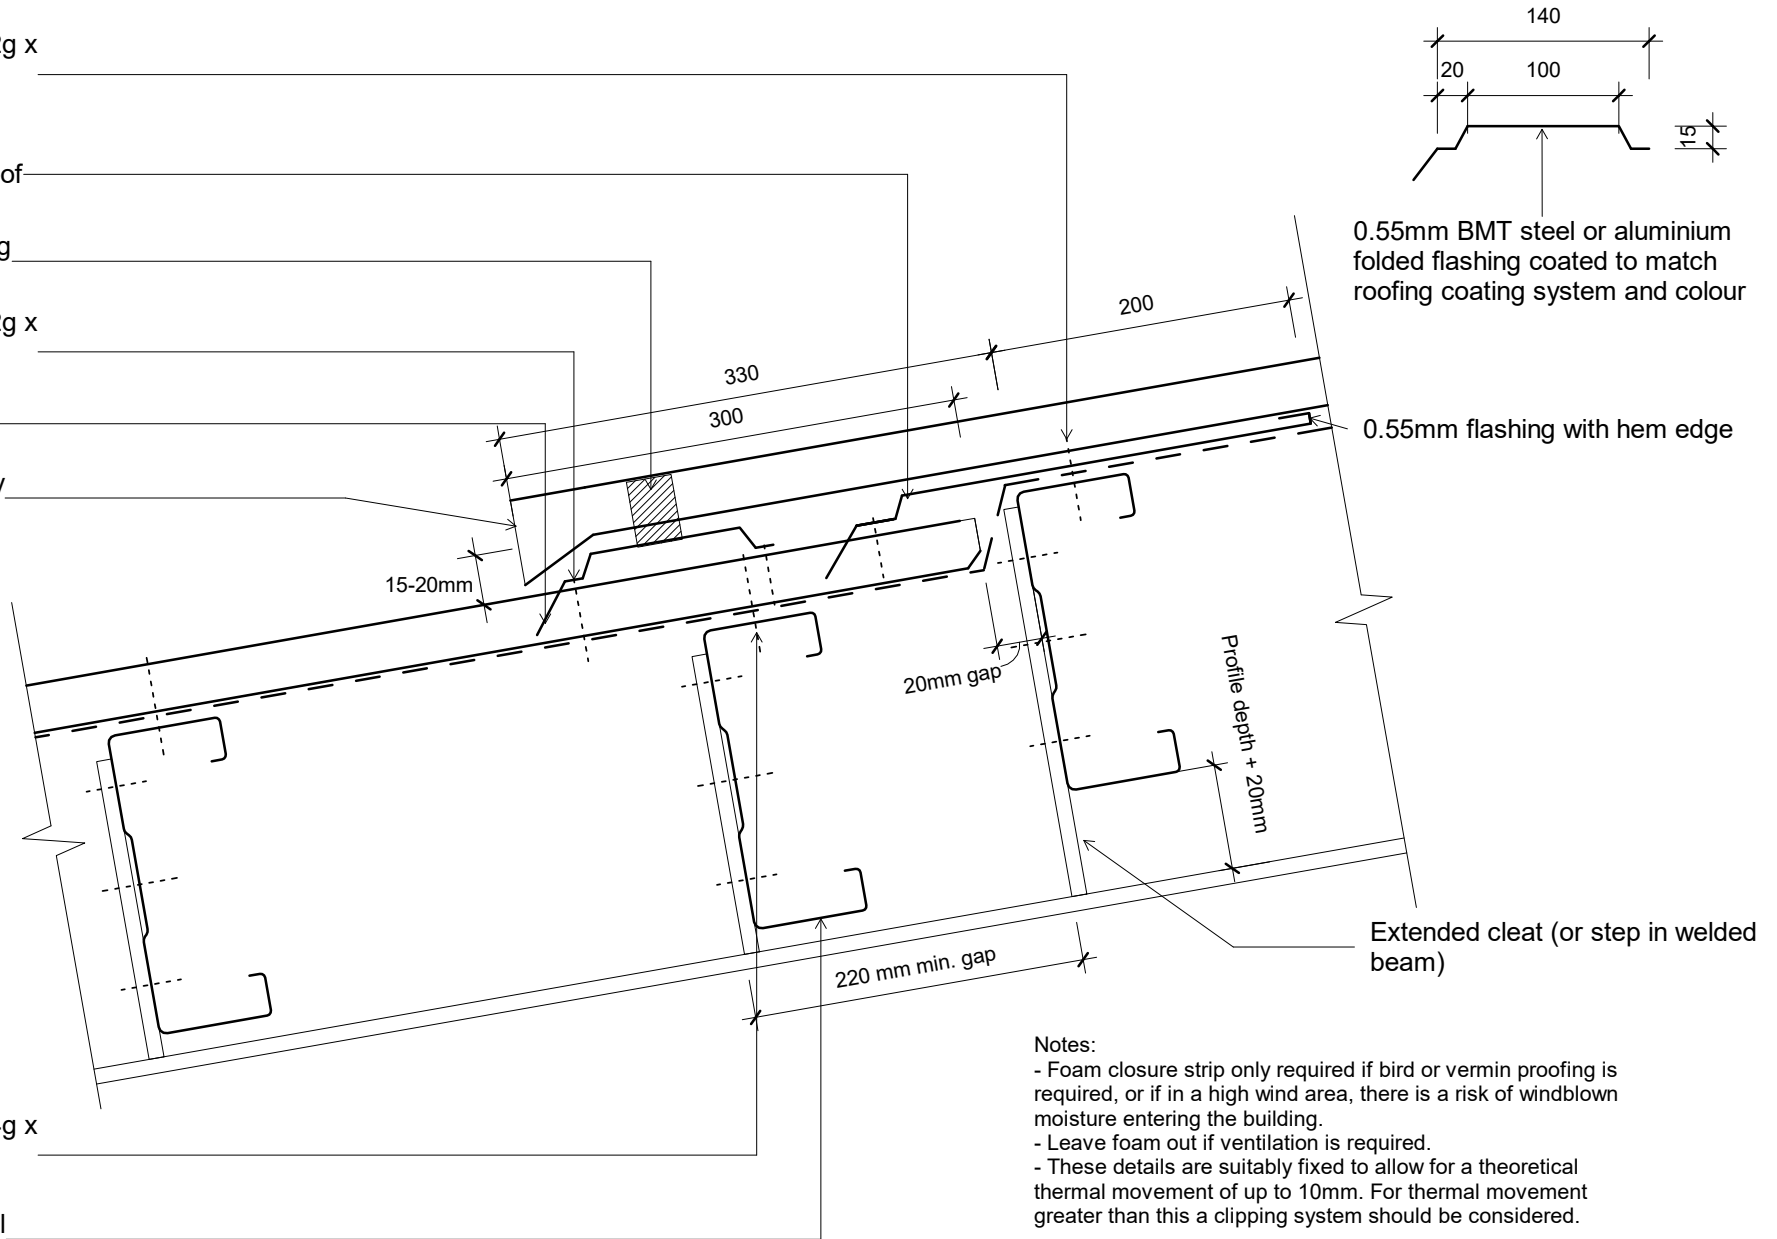

Notes:

- Foam closure strip only required if bird or vermin proofing is required, or if in a high wind area, there is a risk of windblown moisture entering the building.
- Leave foam out if ventilation is required.
- These details are suitably fixed to allow for a theoretical thermal movement of up to 10mm. For thermal movement greater than this a clipping system should be considered.

Original Size A4



**V-Rib
Roof**

Step in Roofing

File:		Reference dim_vri_1070
Issue:	01	
Scale:	1 : 5	
Date:	28 November 2018	