

CORRUGATE


COMMERCIAL VERTICAL WALL CLADDING

DETAILS:


REV: DATE:

CCVC00	Cover Sheet	2	Oct 2025
CCVC01	Profile Summary	2	Oct 2025
CCVC02	Typical Flashing Detail	2	Oct 2025
CCVC03	Barge Detail	2	Oct 2025
CCVC04	Wall to Roof Transverse Detail	2	Oct 2025
CCVC05	Wall to Roof Detail	2	Oct 2025
CCVC06	Box Gutter Detail	2	Oct 2025
CCVC07	Wall to Roof Apex Detail	2	Oct 2025
CCVC08	External Corner Detail	2	Oct 2025
CCVC09	Internal Corner Detail	2	Oct 2025
CCVC10	Base Detail	2	Oct 2025
CCVC11	Window / Door Head Detail	2	Oct 2025
CCVC12	Window / Door Jamb Detail	2	Oct 2025
CCVC13	Window Sill Detail	2	Oct 2025


PROFILE OVERVIEW	
RIB TYPE	Low
RIBS PER SHEET	11.5 Ribs per sheet
WIDTH	762mm Cover, 851mm Sheet

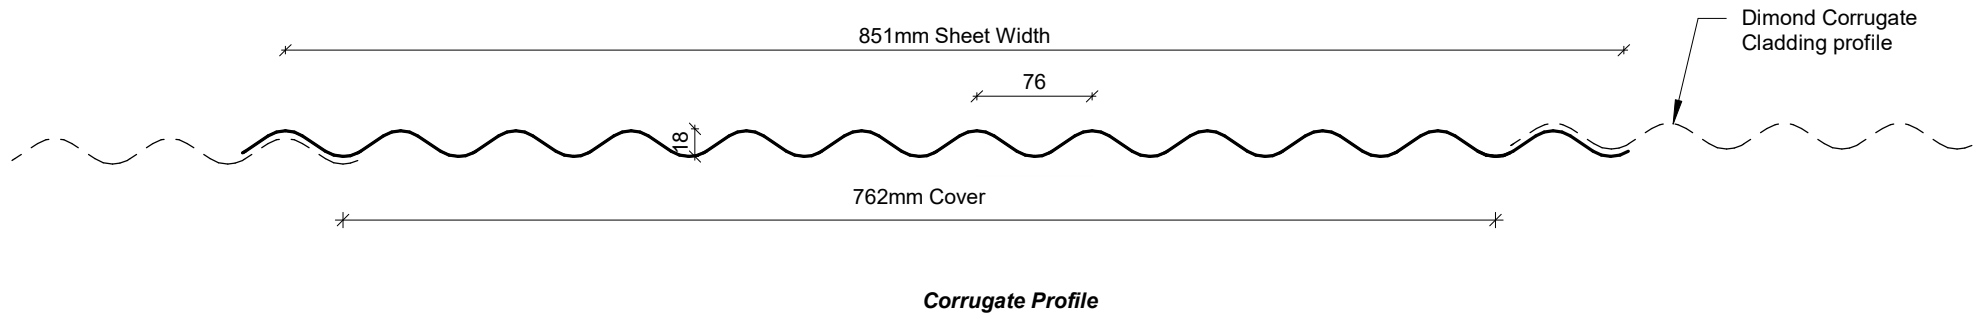

Profile Summary

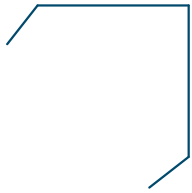


**External Corner /
Barge Flashing**

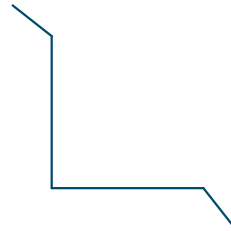

Internal Corner Flashing



Base Flashing

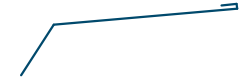

Eaves Flashing




Window Sill Flashing



Window Head Flashing




Window Jamb Flashing

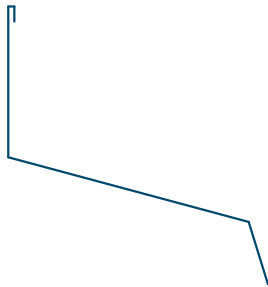

Wall to Roof Flashing 1



Wall to Roof Flashing 2

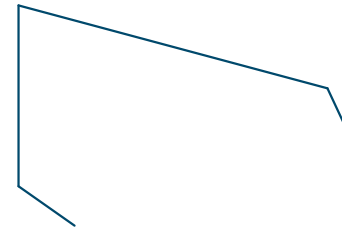

Wall Roof to Wall Apex Flashing

Typical Flashing Detail

Barge flashing to match roofing.
Materials & Fixings as per Dimond
Technical Data & MRM Code of Practice

Profiled foam closure
where required

100 min.

Prefinished screw with
neoprene washer

Dimond DHS girt


Dimond Corrugate cladding

Wall Underlay
(shown dashed)


Dimond roofing profile

Roof underlay
over safety netting

Dimond DHS purlin
(indicative only)

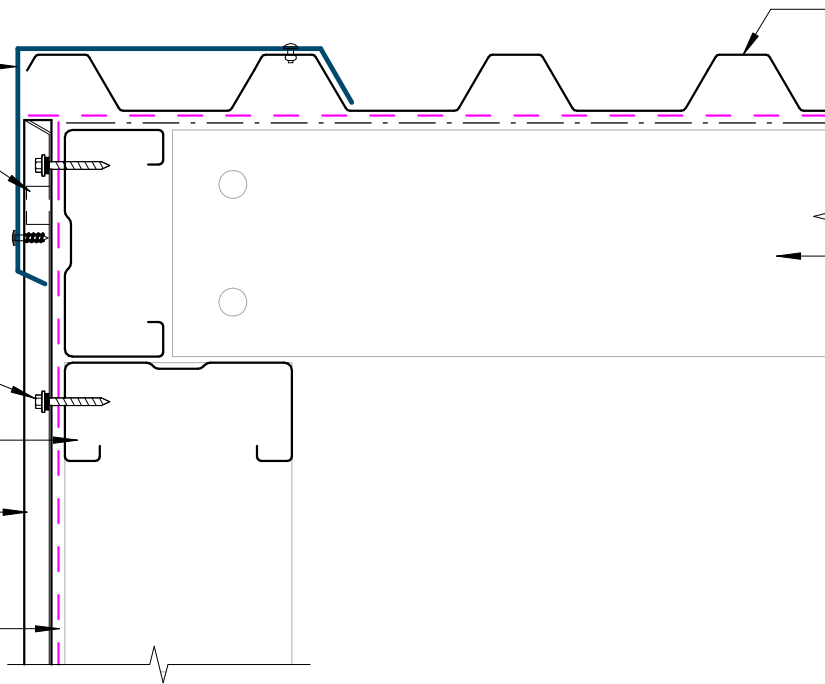


Barge Detail

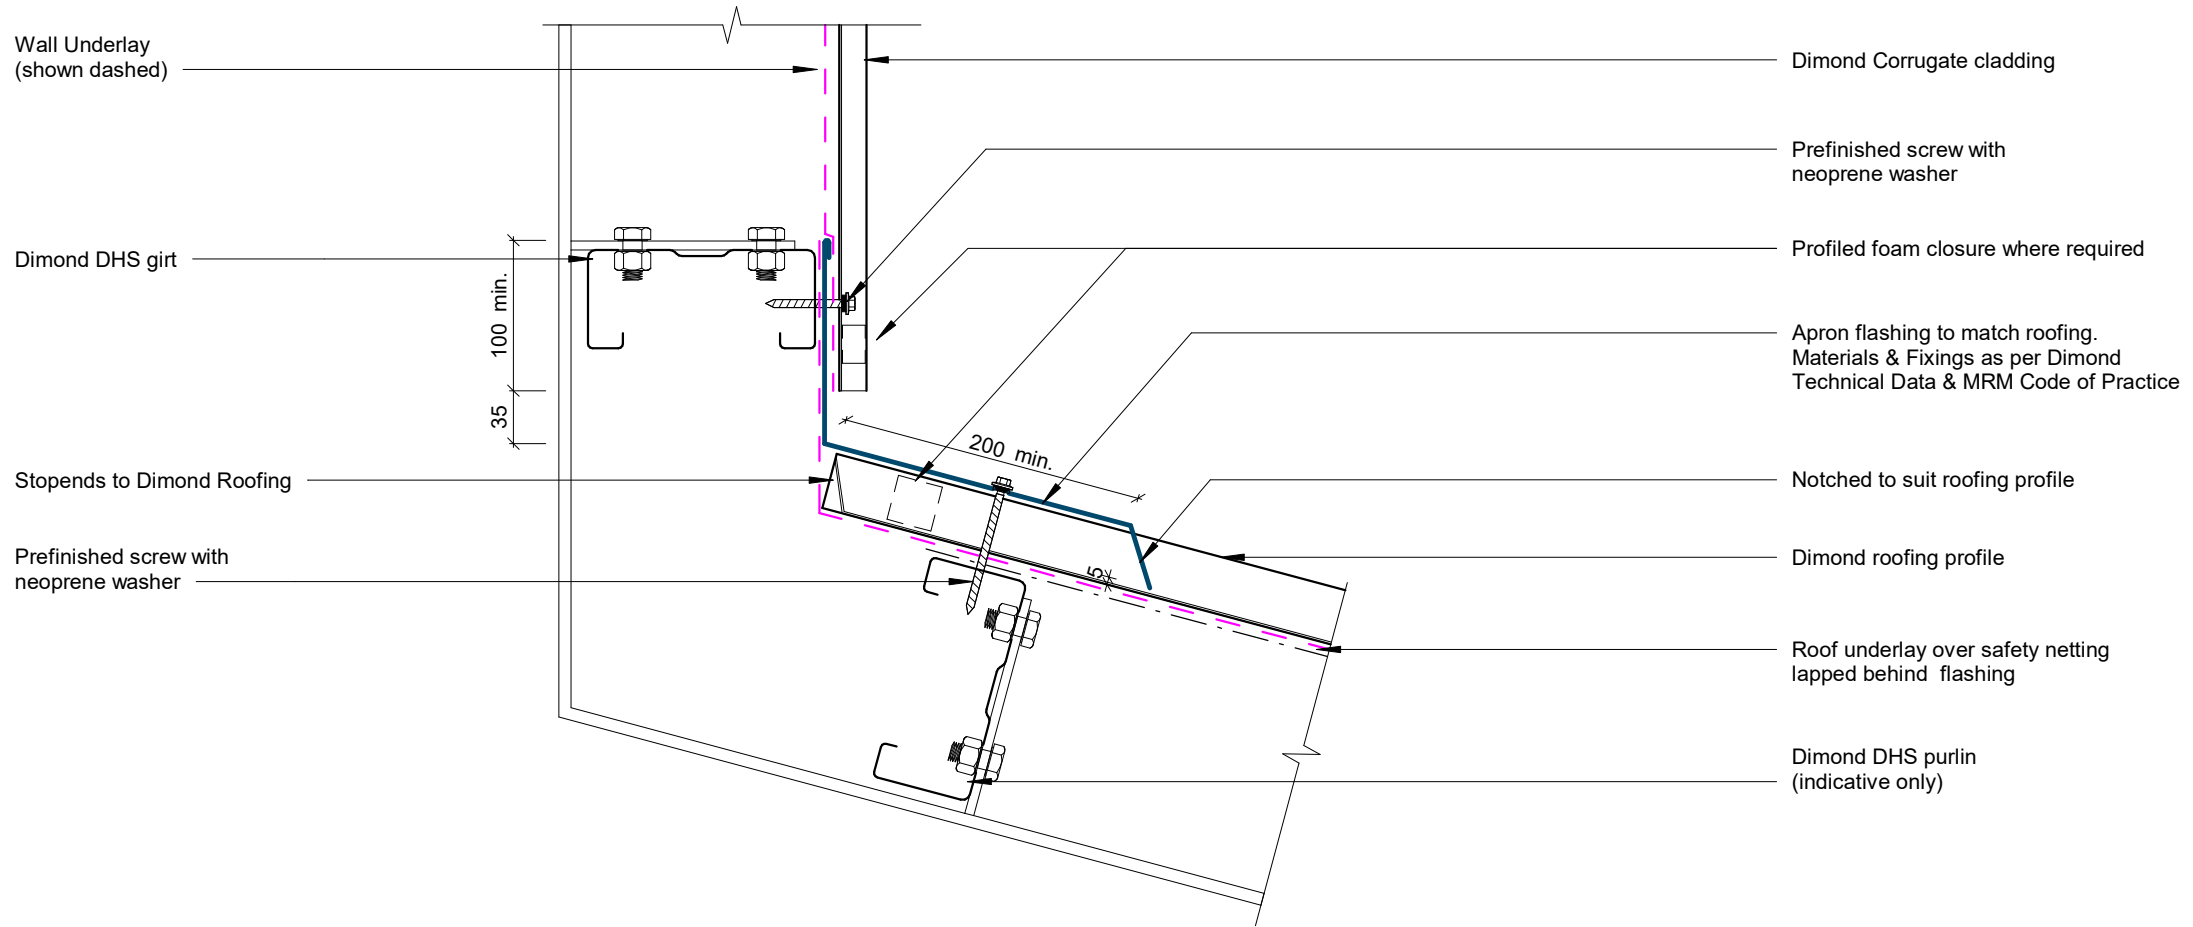

Wall to Roof Transverse Detail

Rev: 2


Corrugate Commercial Vertical Cladding

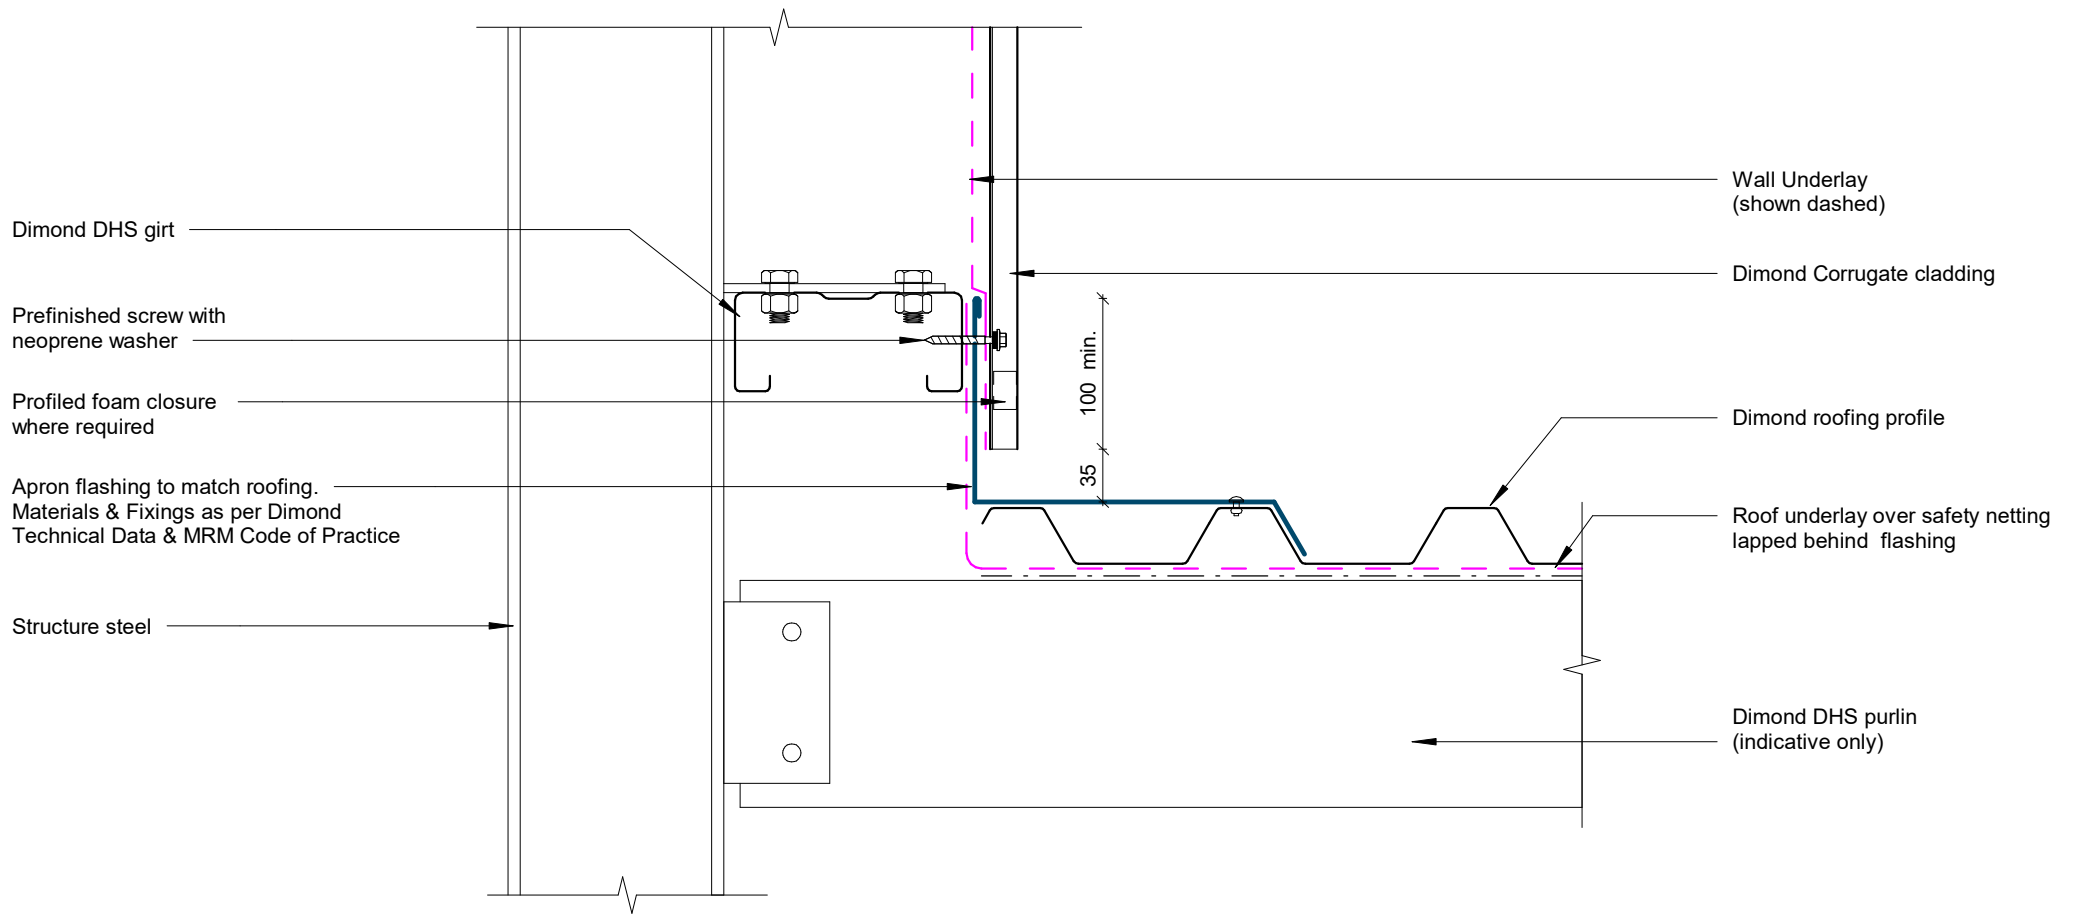

Wall to Roof Detail

Rev: 2


Corrugate Commercial Vertical Cladding

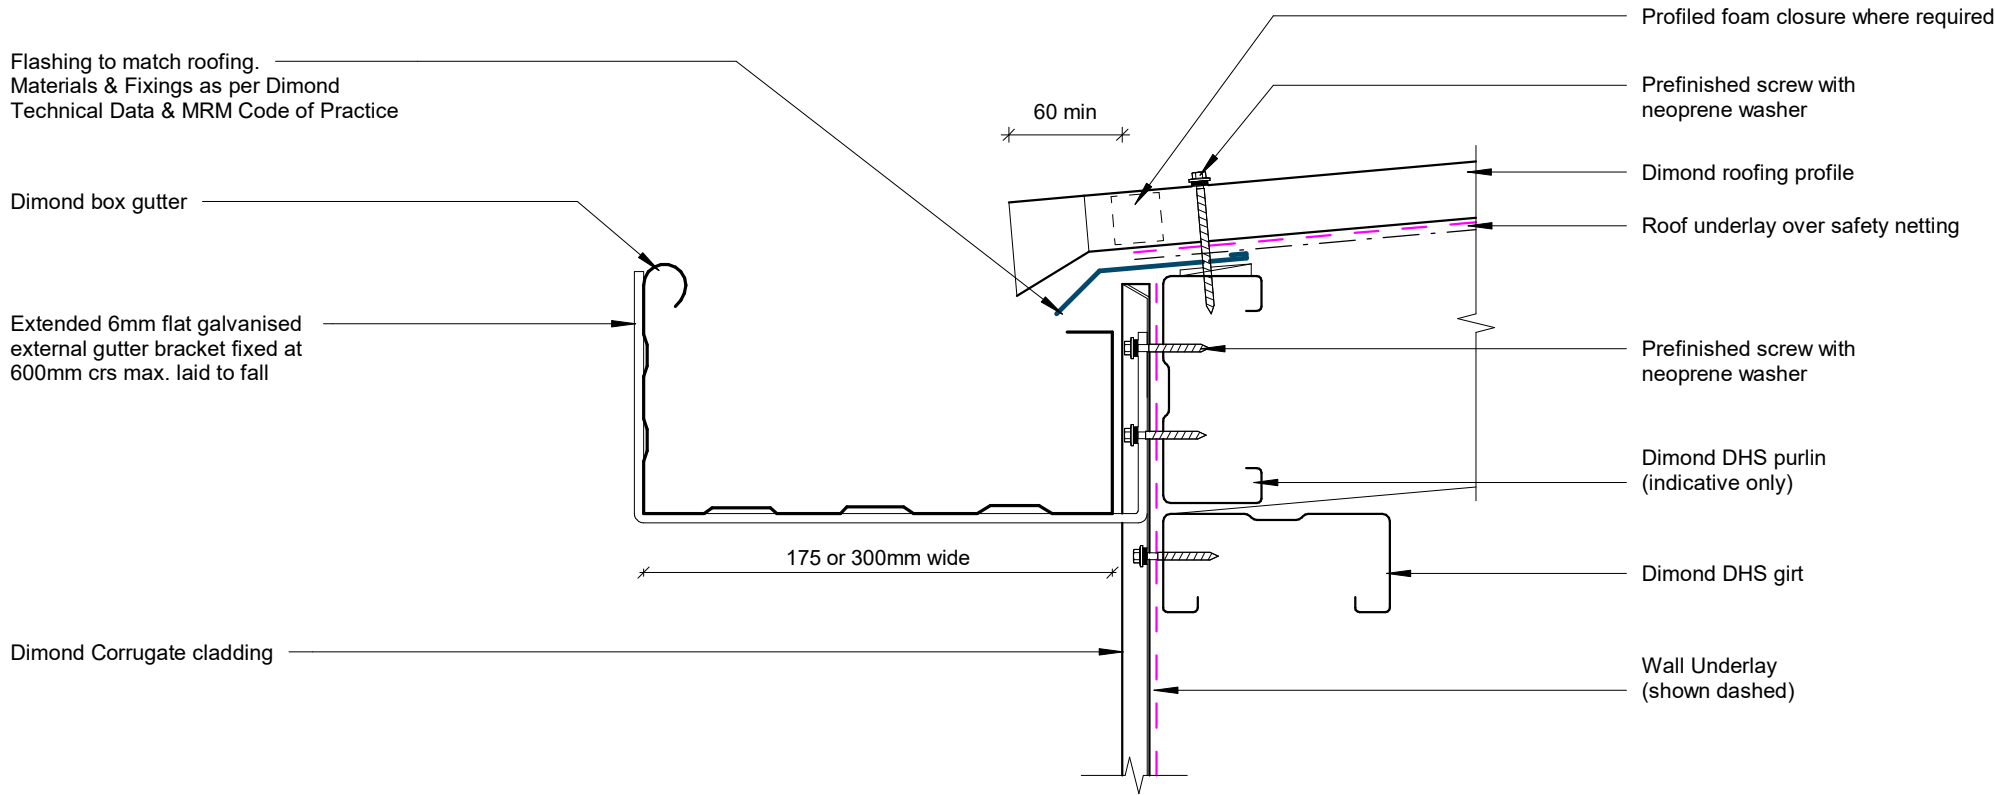

Box Gutter Detail

Rev: 2


Corrugate Commercial Vertical Cladding

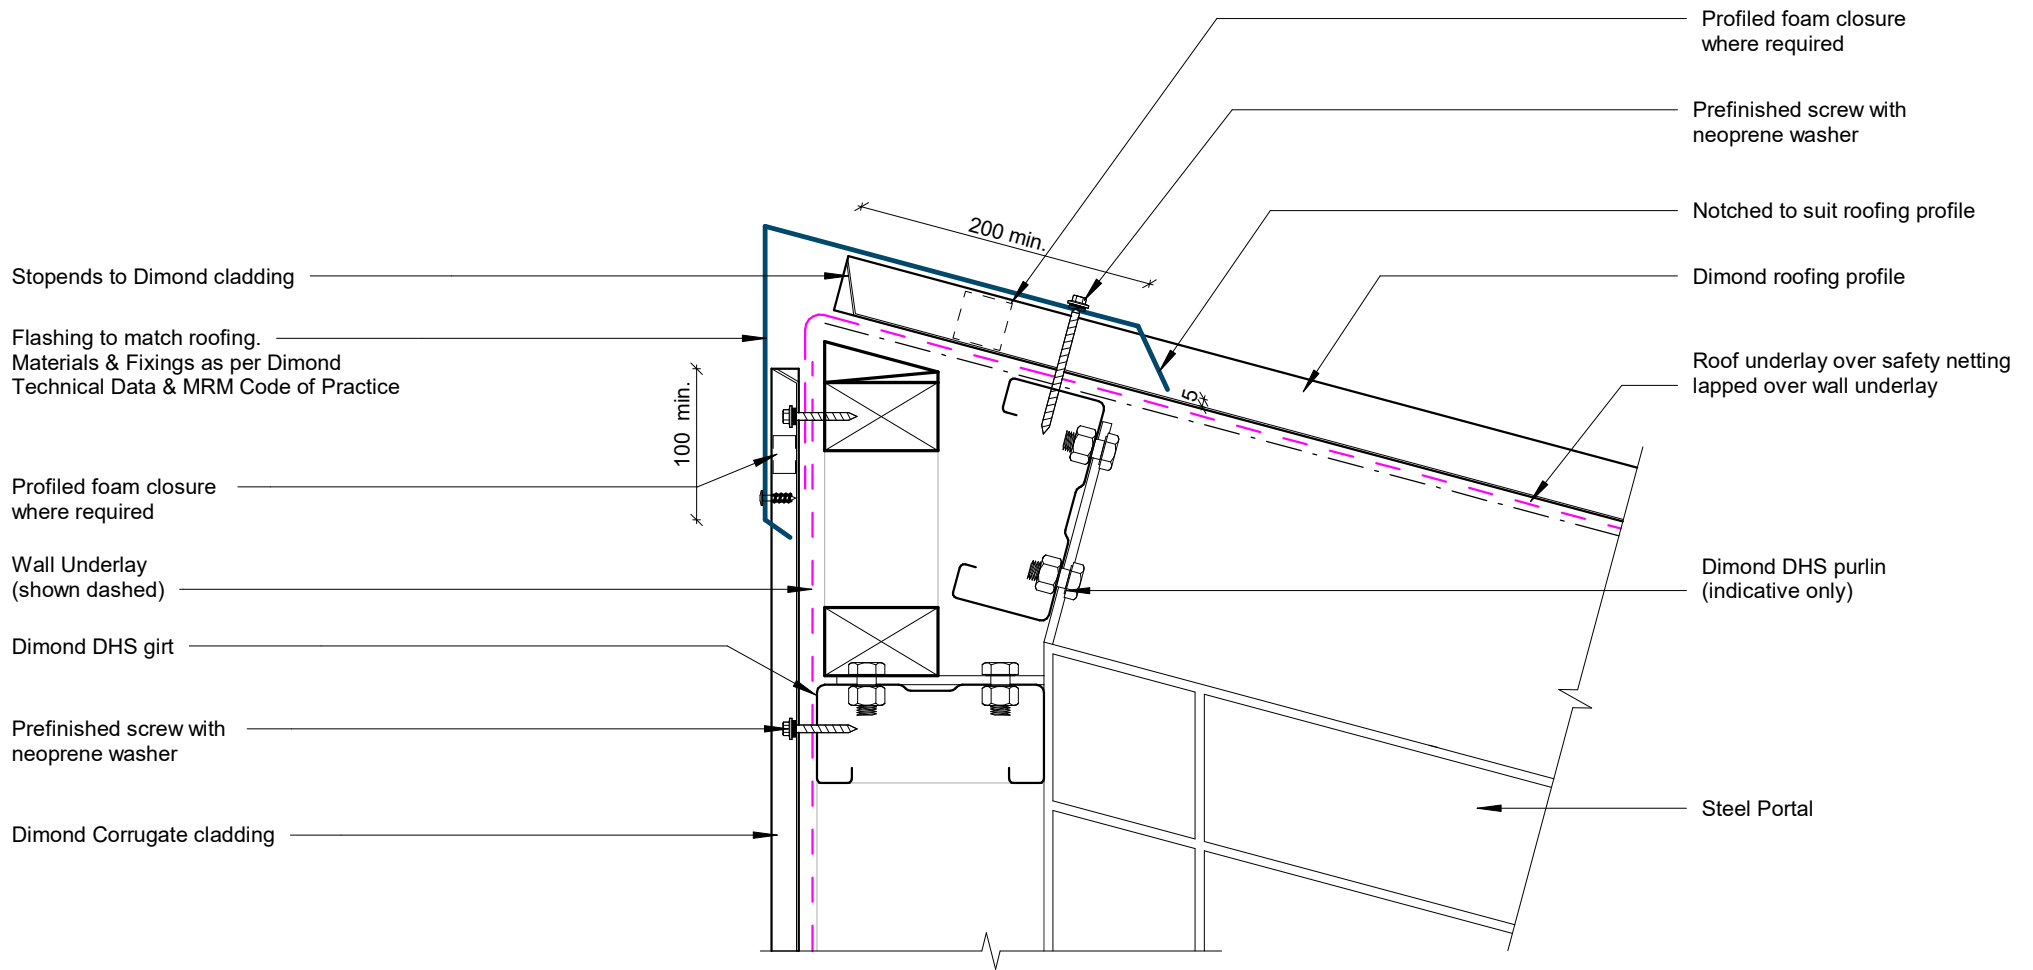

Wall to Roof Apex Detail

Rev: 2


Corrugate Commercial Vertical Cladding

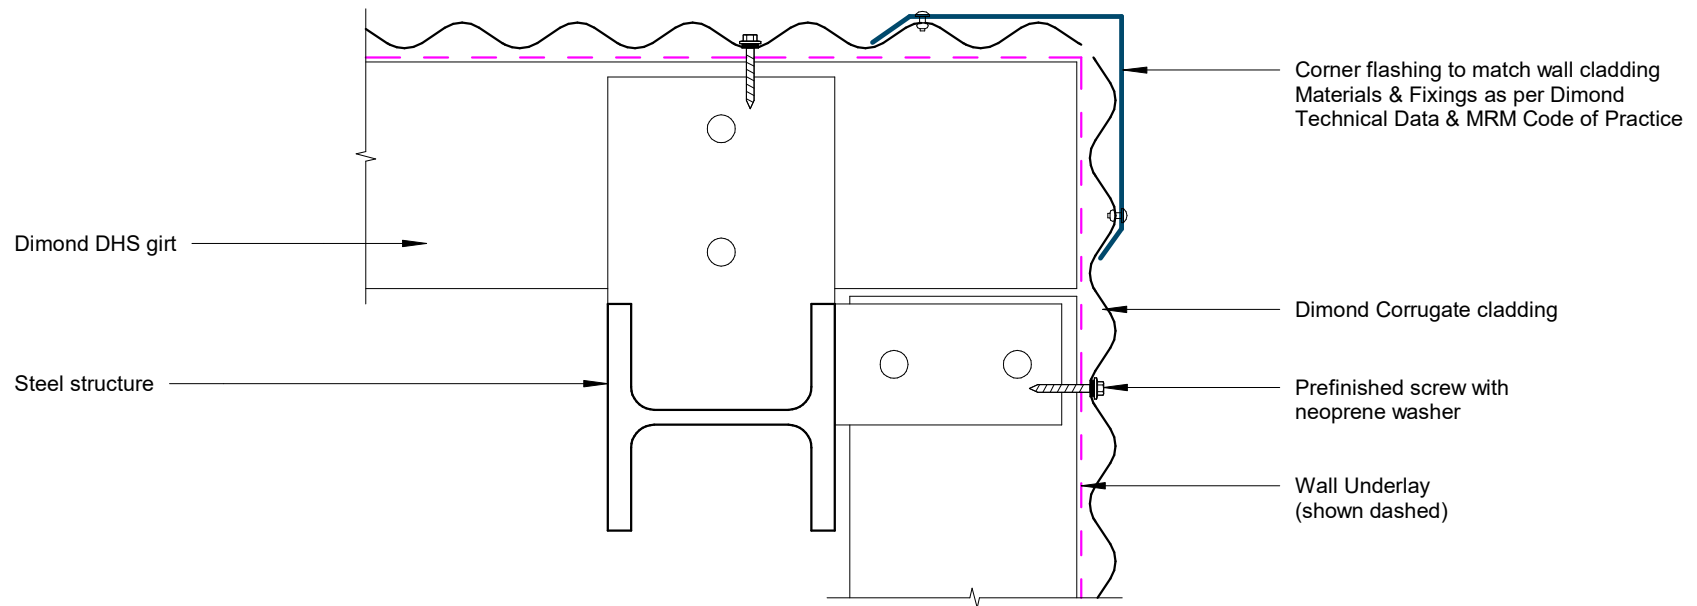

External Corner Detail

Rev: 2


Corrugate Commercial Vertical Cladding

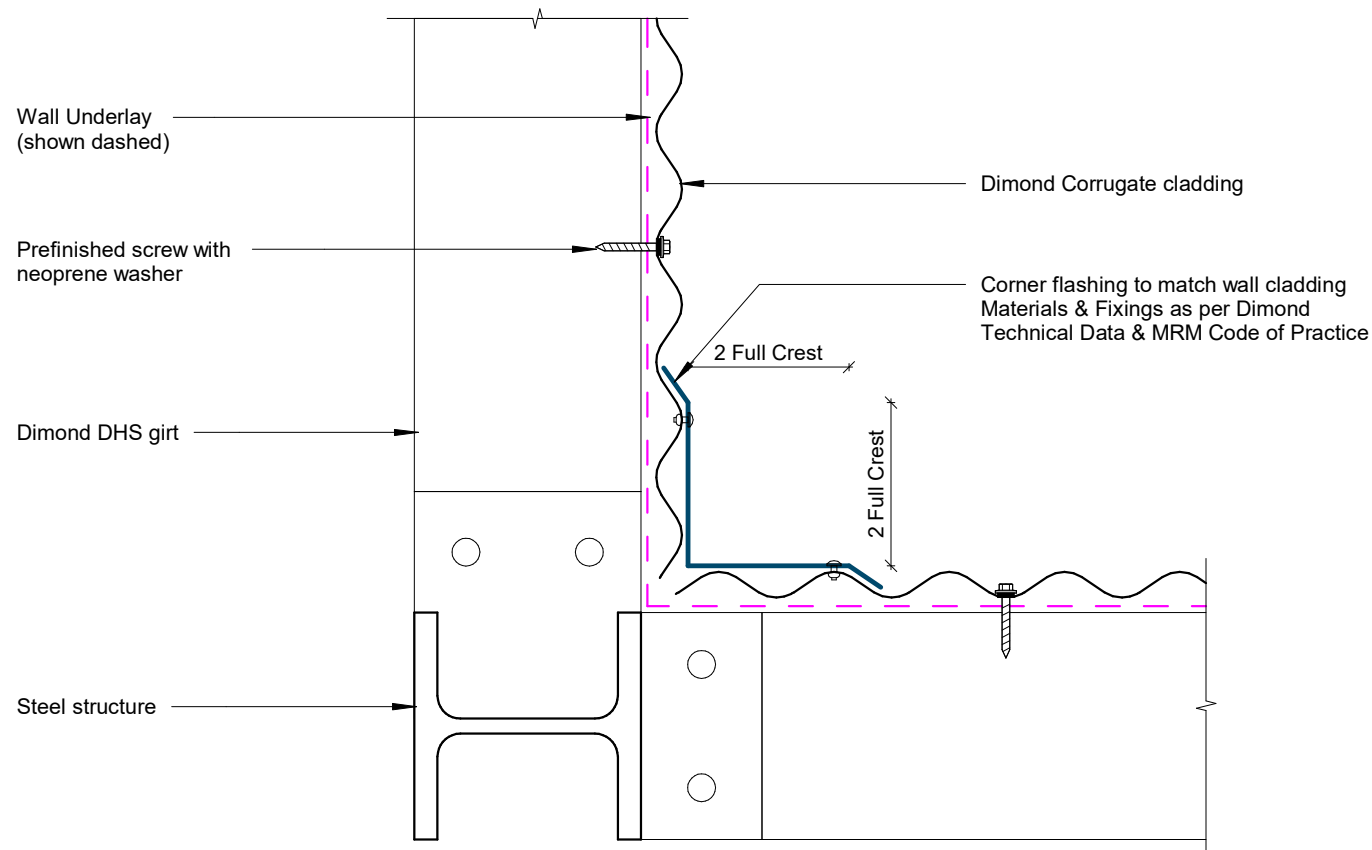


Internal Corner Detail

Corrugate Commercial Vertical Cladding

Rev: 2

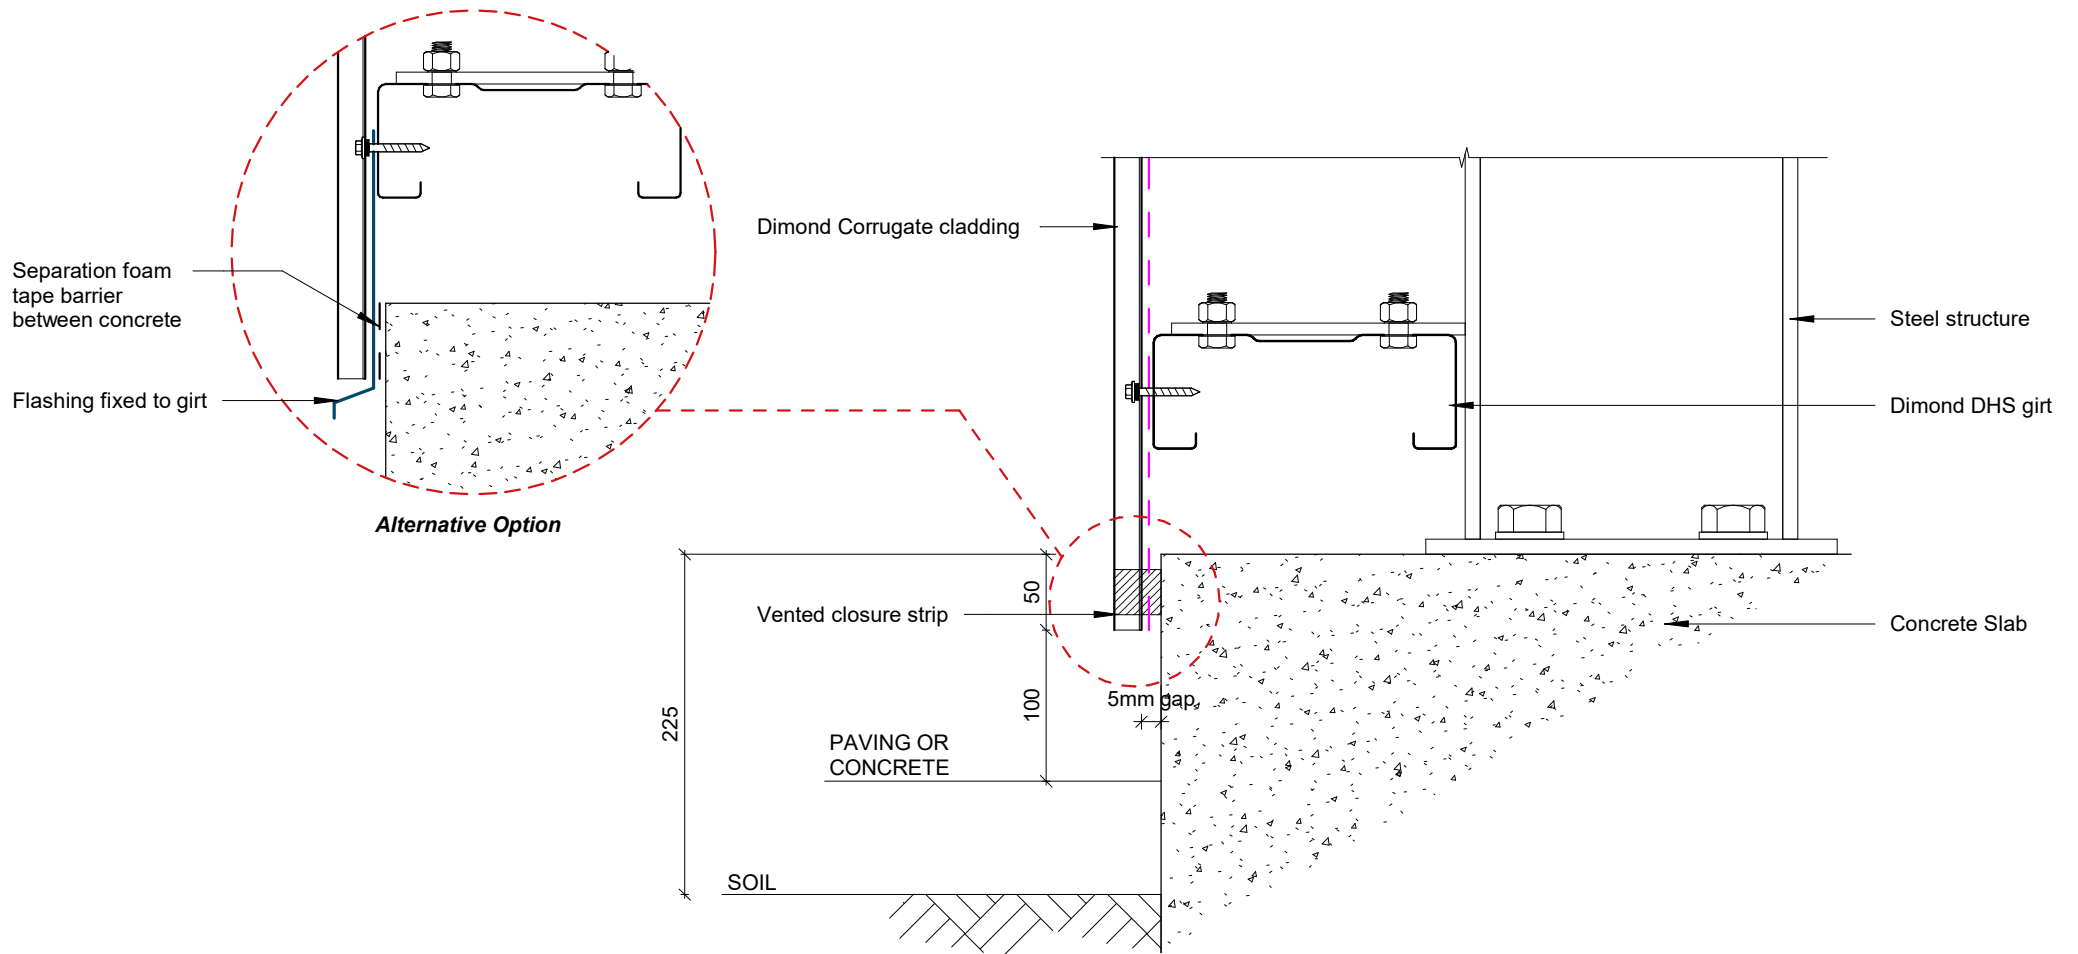


Base Detail

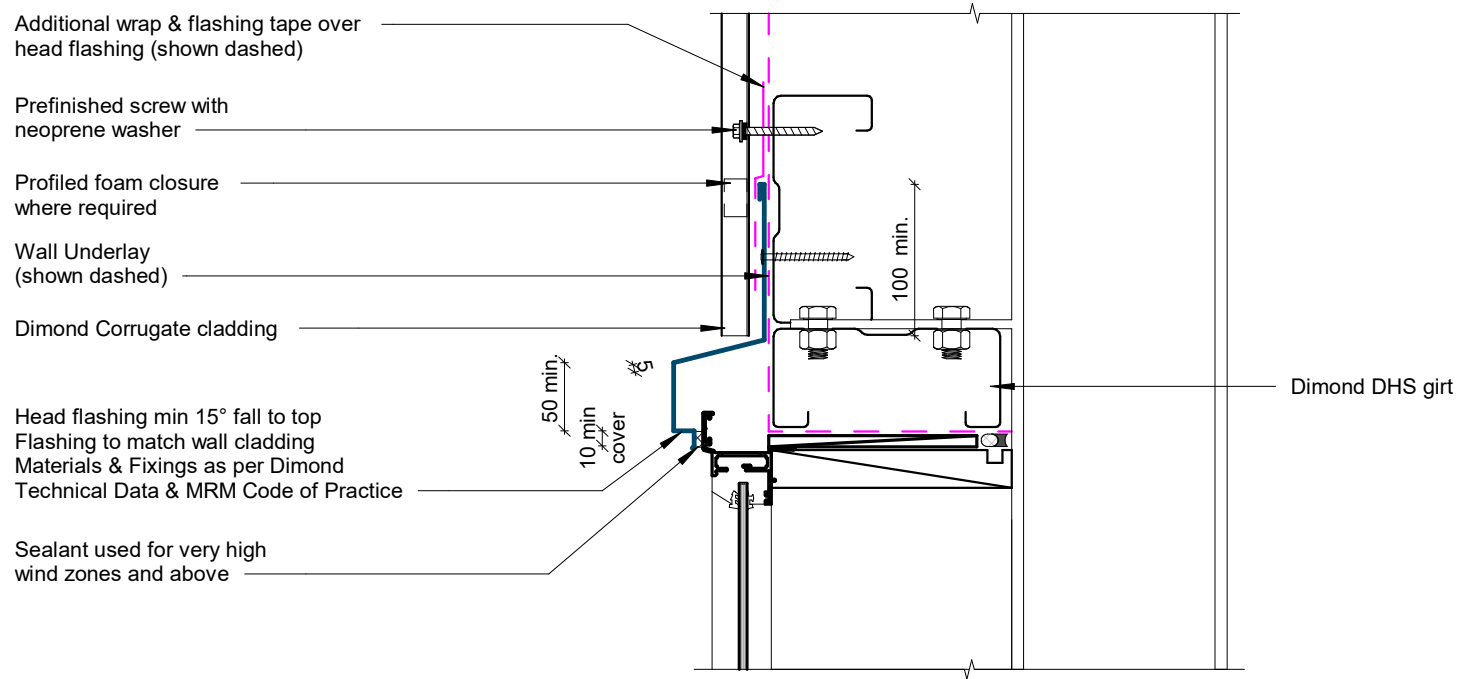

Window / Door Head Detail

Rev: 2


Corrugate Commercial Vertical Cladding

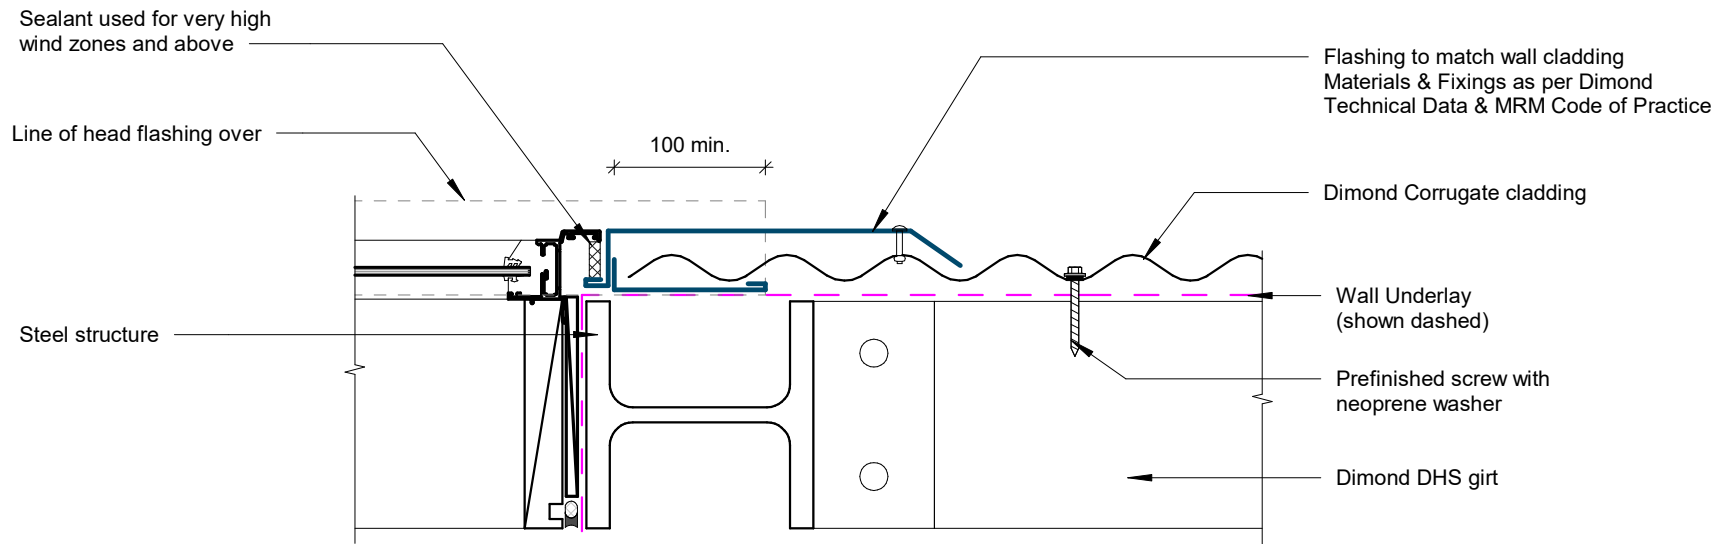

Window / Door Jamb Detail

Rev: 2

Corrugate Commercial Vertical Cladding

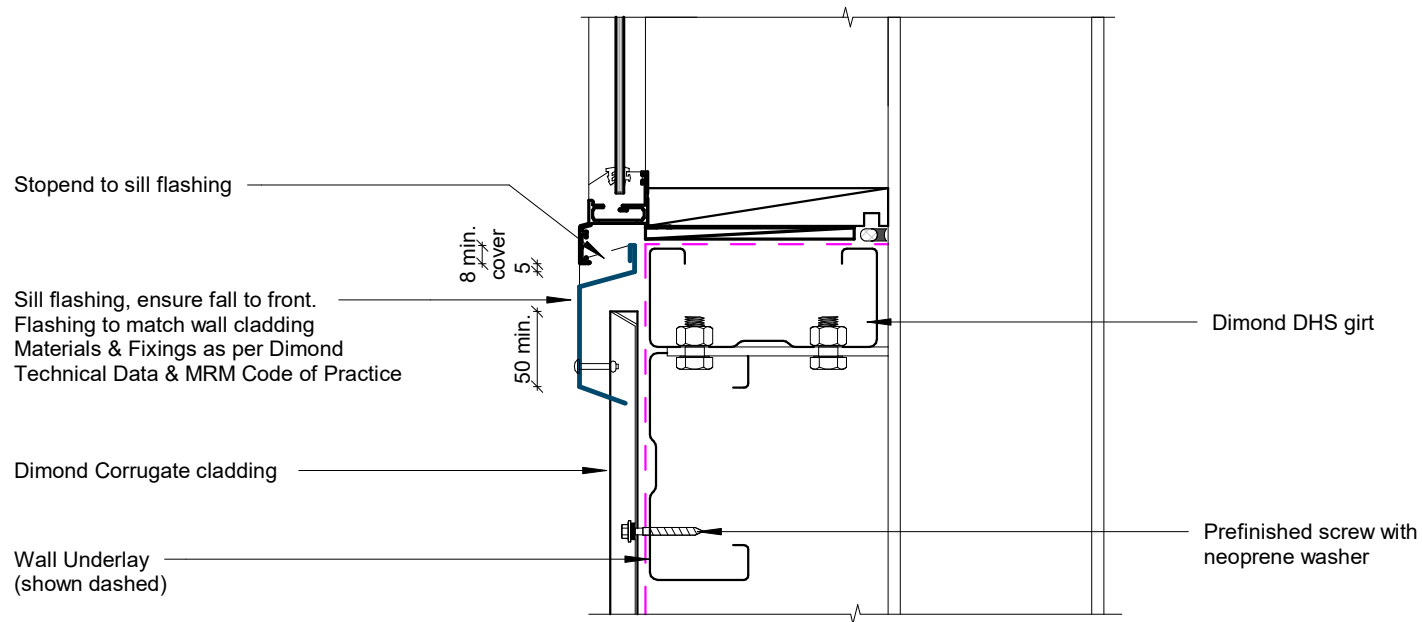

Window Sill Detail

Rev: 2

Corrugate Commercial Vertical Cladding