

DP 955


COMMERCIAL VERTICAL WALL CLADDING

DETAILS:


REV: DATE:

| | | | |
|---------|--------------------------------|---|----------|
| DPCVC00 | Cover Sheet | 1 | Sep 2025 |
| DPCVC01 | Profile Summary | 1 | Sep 2025 |
| DPCVC02 | Typical Flashing Detail | 1 | Sep 2025 |
| DPCVC03 | Barge Detail | 1 | Sep 2025 |
| DPCVC04 | Wall to Roof Transverse Detail | 1 | Sep 2025 |
| DPCVC05 | Wall to Roof Detail | 1 | Sep 2025 |
| DPCVC06 | Box Gutter Detail | 1 | Sep 2025 |
| DPCVC07 | Wall to Roof Apex Detail | 1 | Sep 2025 |
| DPCVC08 | External Corner Detail | 1 | Sep 2025 |
| DPCVC09 | Internal Corner Detail | 1 | Sep 2025 |
| DPCVC10 | Base Detail | 1 | Sep 2025 |
| DPCVC11 | Window / Door Head Detail | 1 | Sep 2025 |
| DPCVC12 | Window / Door Jamb Detail | 1 | Sep 2025 |
| DPCVC13 | Window Sill Detail | 1 | Sep 2025 |


| PROFILE OVERVIEW | |
|-----------------------|---------------------------|
| RIB TYPE | High |
| RIBS PER SHEET | 4 Ribs per sheet |
| WIDTH | 955mm Cover, 1020mm Sheet |

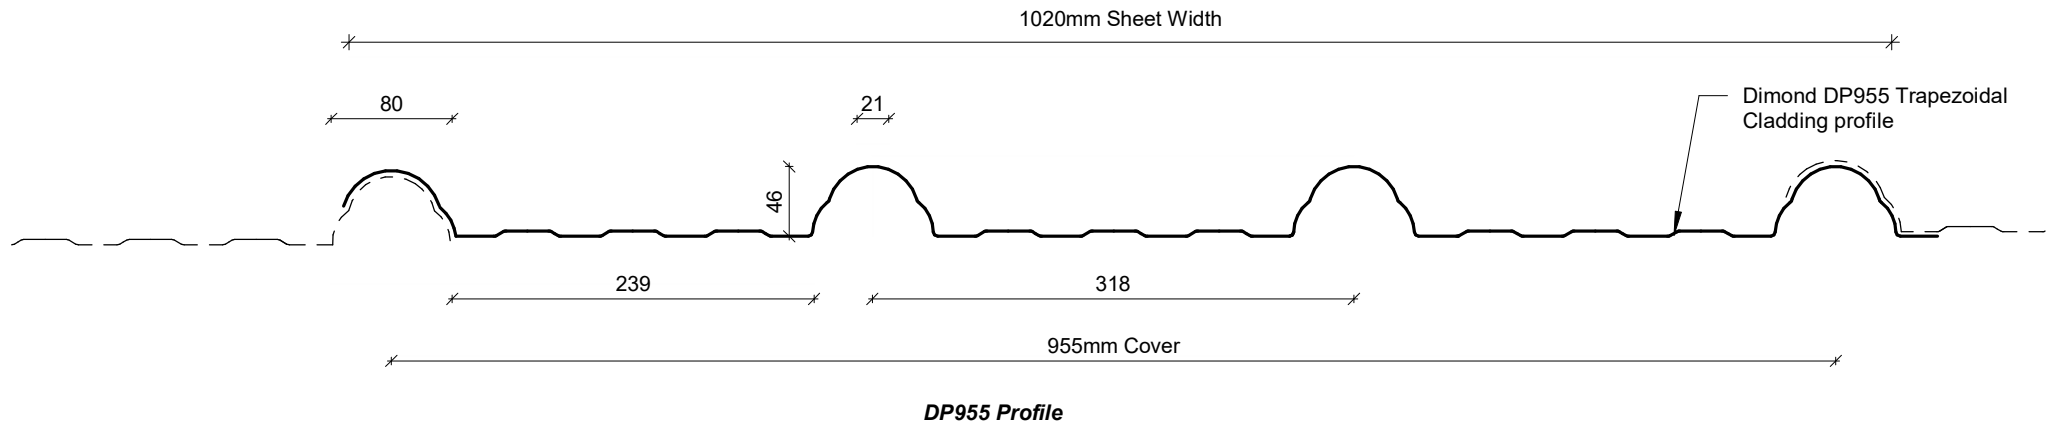

Profile Summary

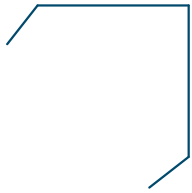


**External Corner /
Barge Flashing**

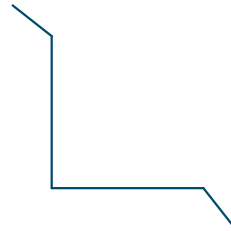

Internal Corner Flashing



Base Flashing

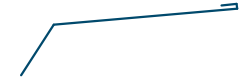

Eaves Flashing




Window Sill Flashing



Window Head Flashing




Window Jamb Flashing

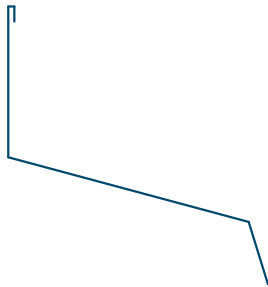

Wall to Roof Flashing 1



Wall to Roof Flashing 2

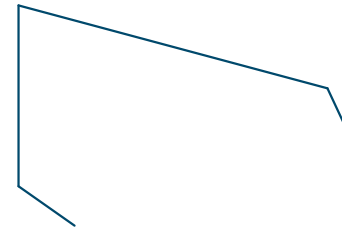

Wall Roof to Wall Apex Flashing

Typical Flashing Detail

Barge flashing to match roofing.
Materials & Fixings as per Dimond
Technical Data & MRM Code of Practice

Profiled foam closure
where required

100 min.

Prefinished screw with
neoprene washer

Dimond DHS girt


Dimond DP955 cladding

Wall Underlay
(shown dashed)


Dimond roofing profile

Roof underlay
over safety netting

Dimond DHS purlin
(indicative only)

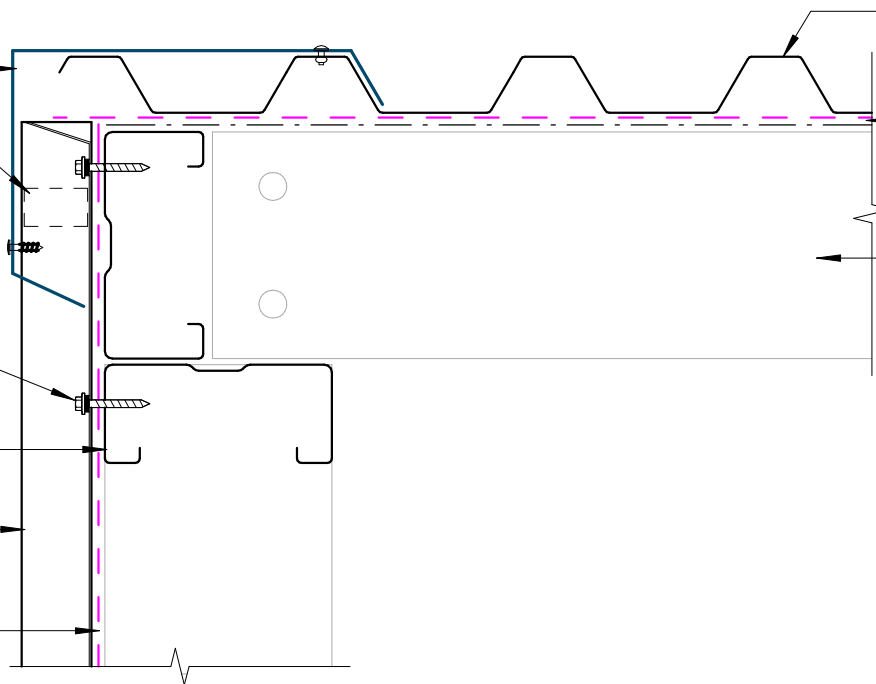


Barge Detail

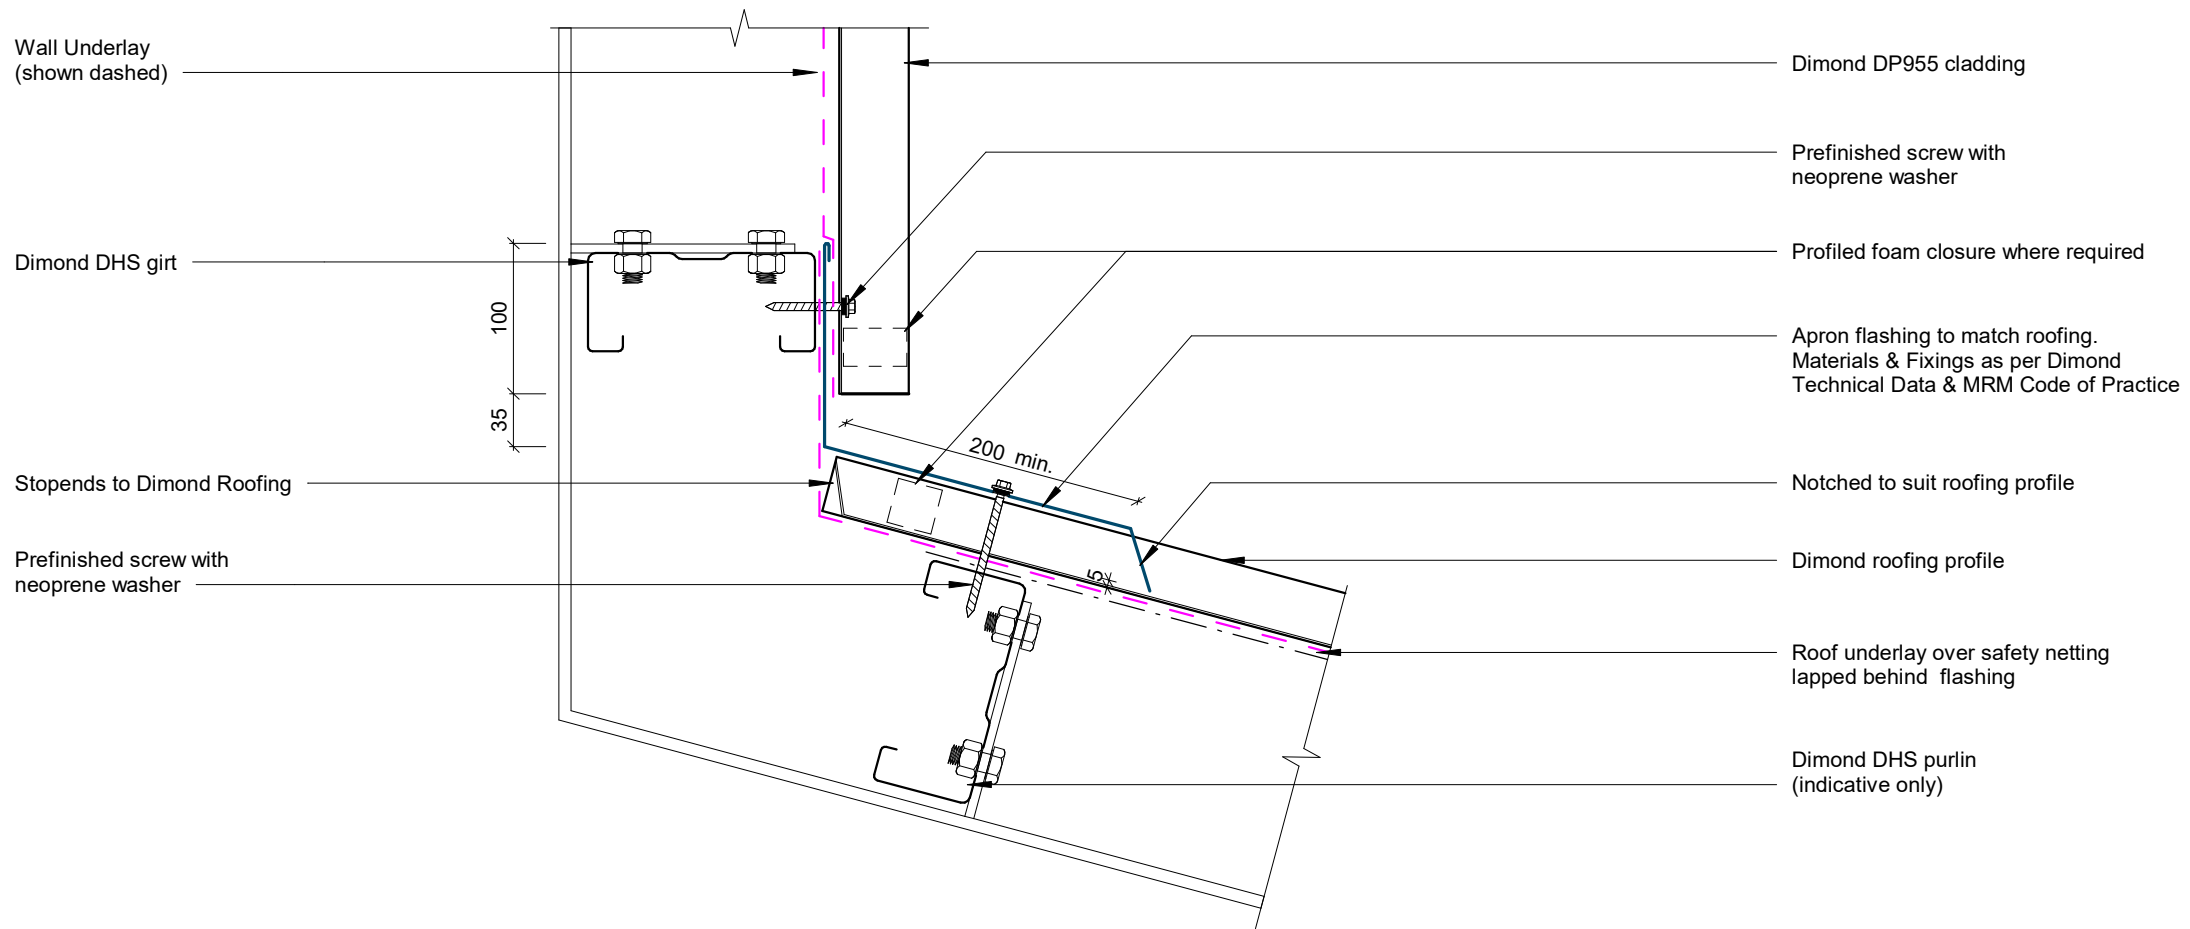

Wall to Roof Transverse Detail

Rev: 1


DP955 Commercial Vertical Cladding

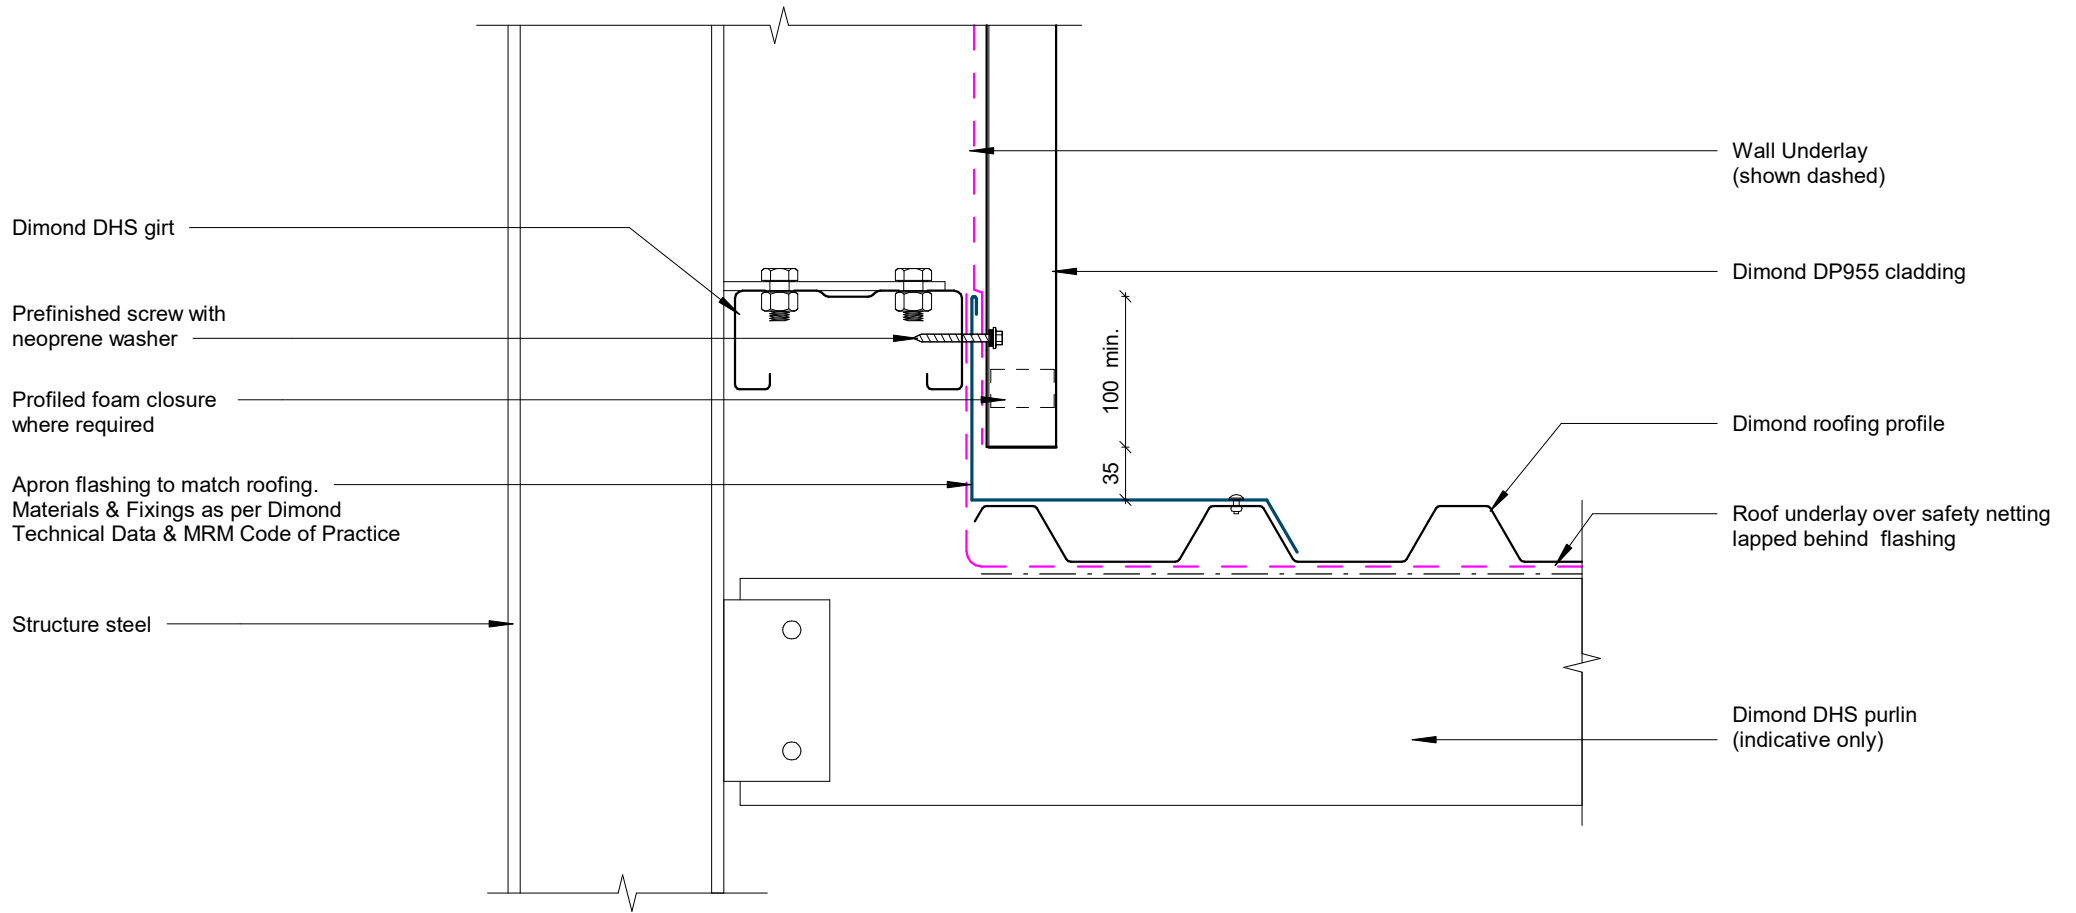


Wall to Roof Detail

Rev: 1

DP955 Commercial Vertical Cladding

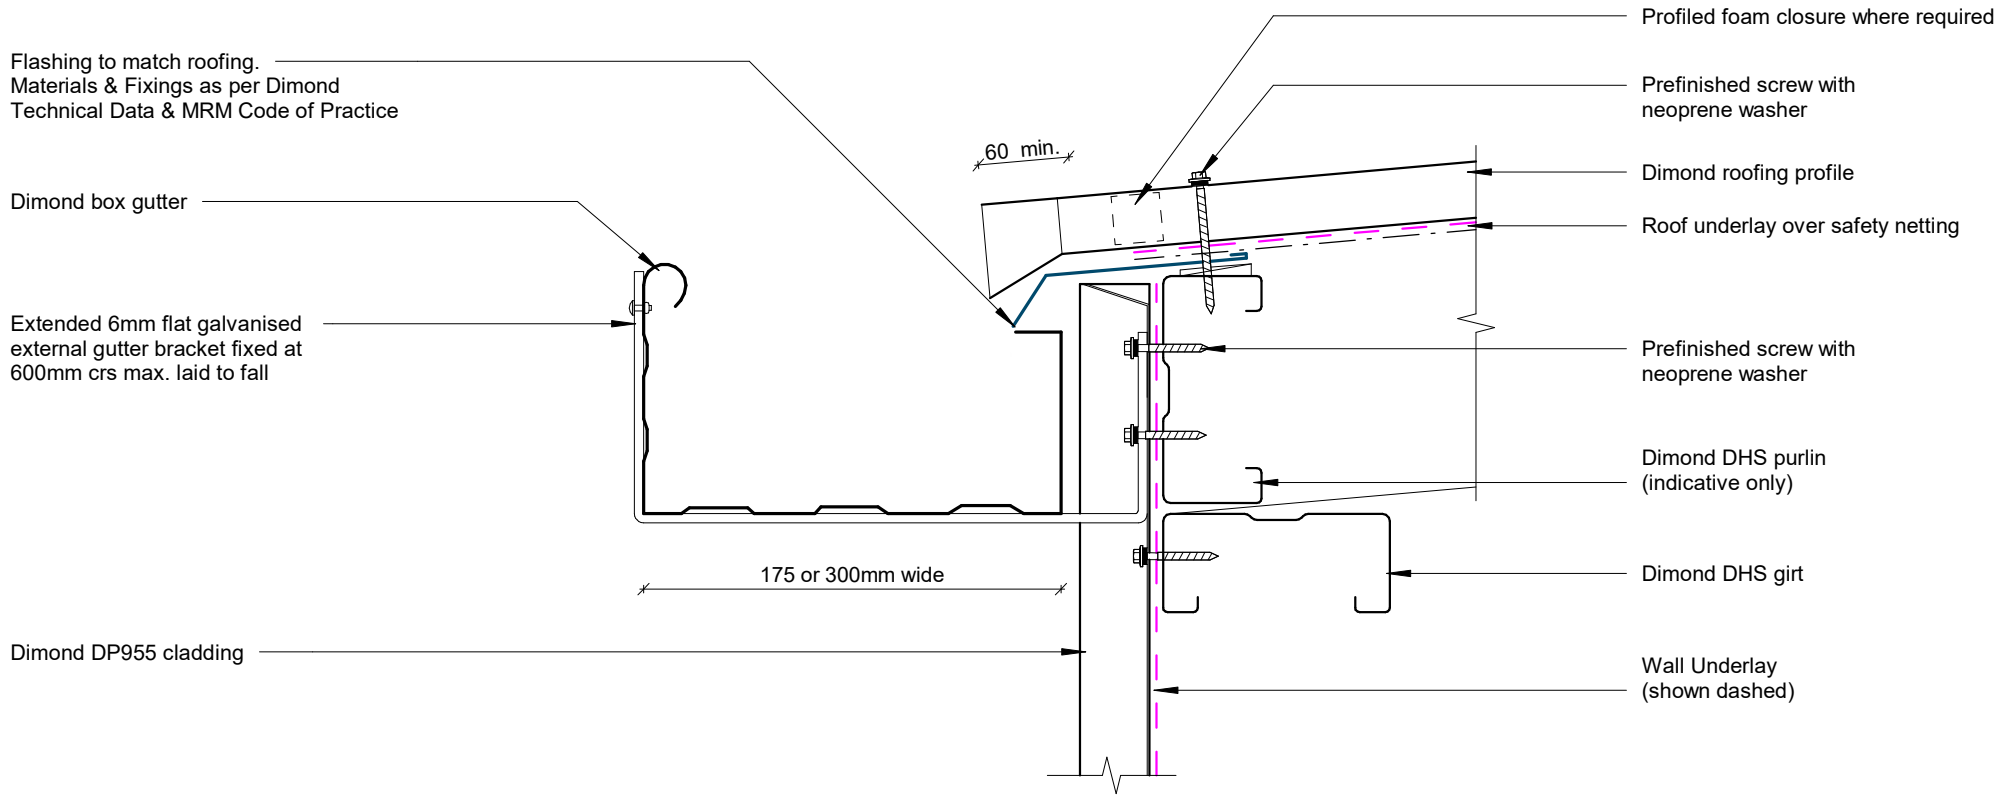


Box Gutter Detail

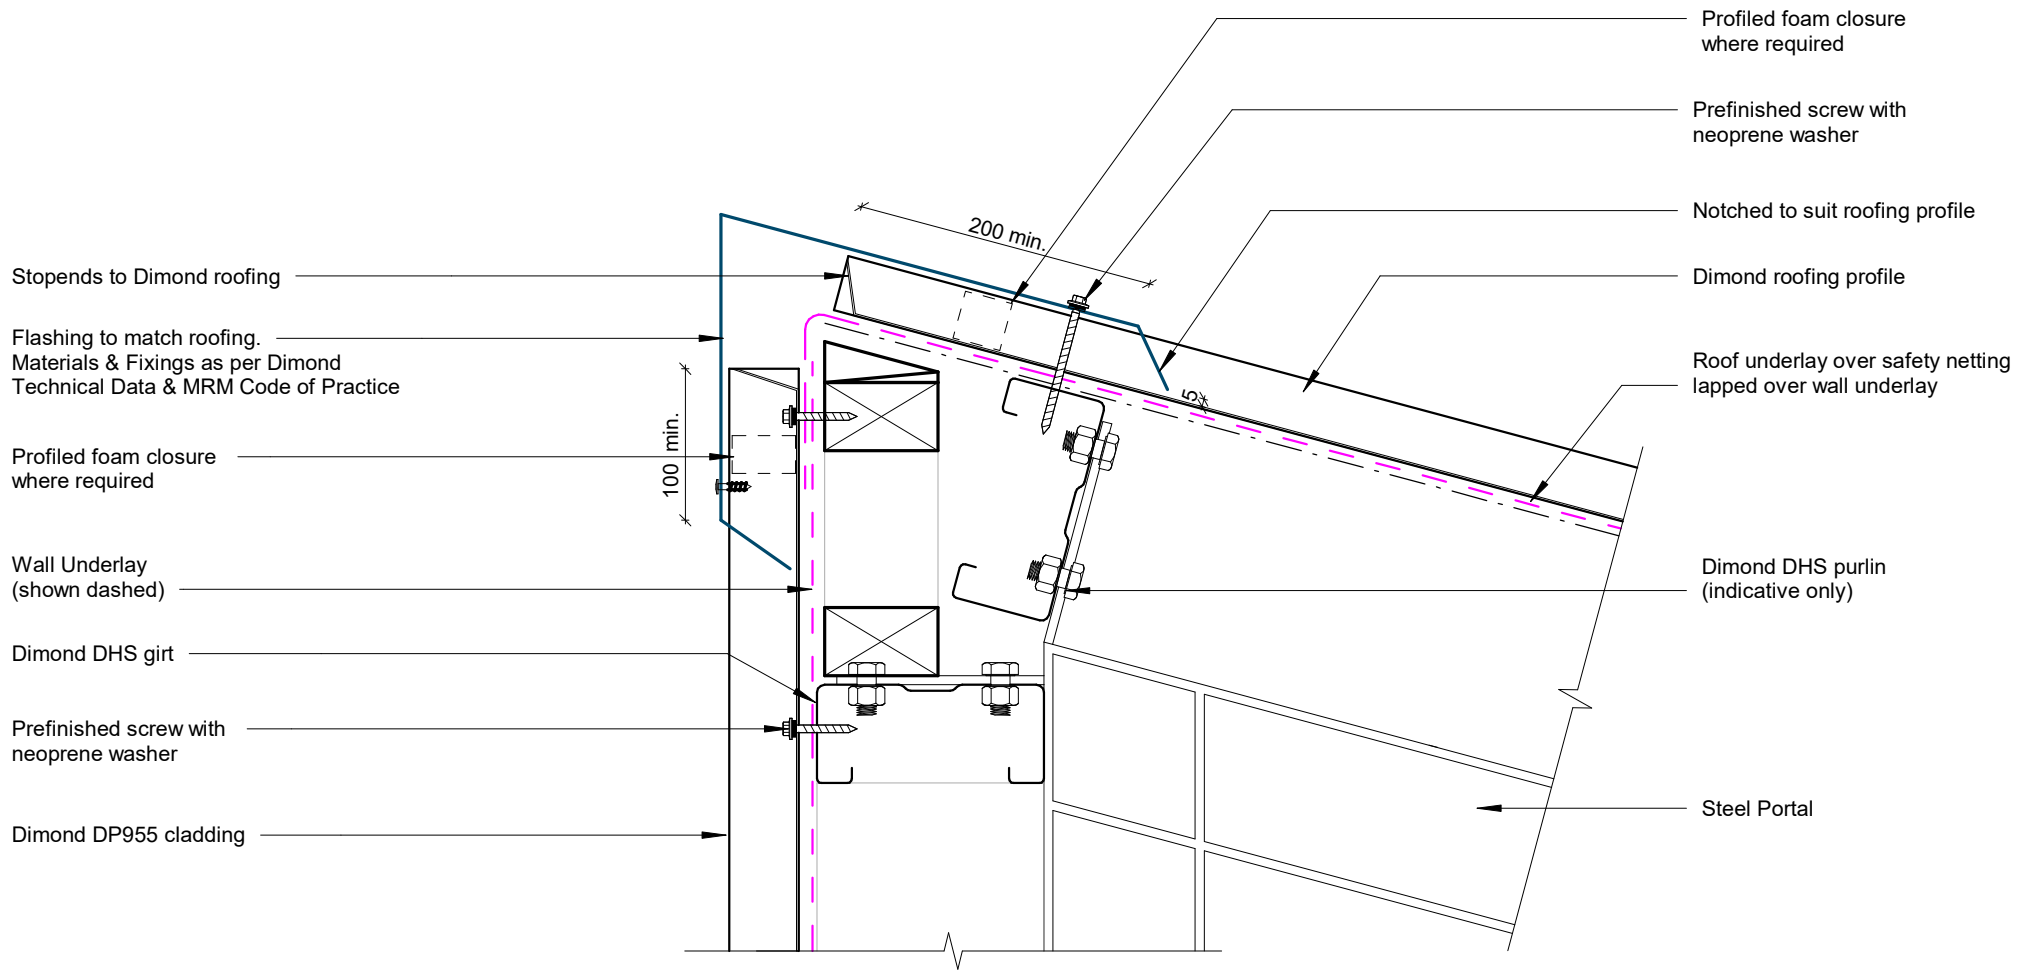

Wall to Roof Apex Detail

Rev: 1


DP955 Commercial Vertical Cladding

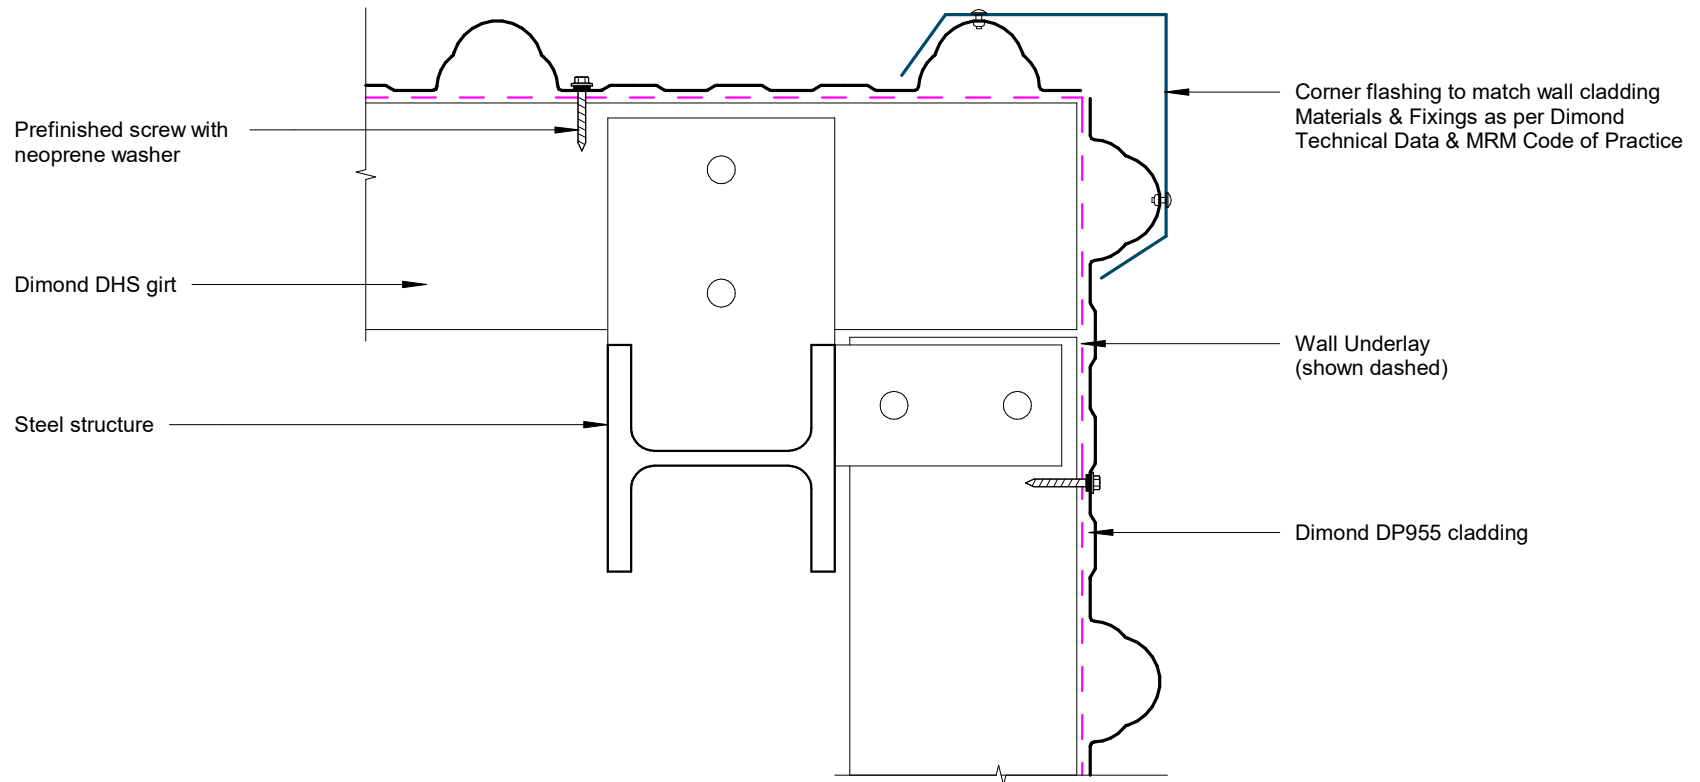

External Corner Detail

Rev: 1


DP955 Commercial Vertical Cladding

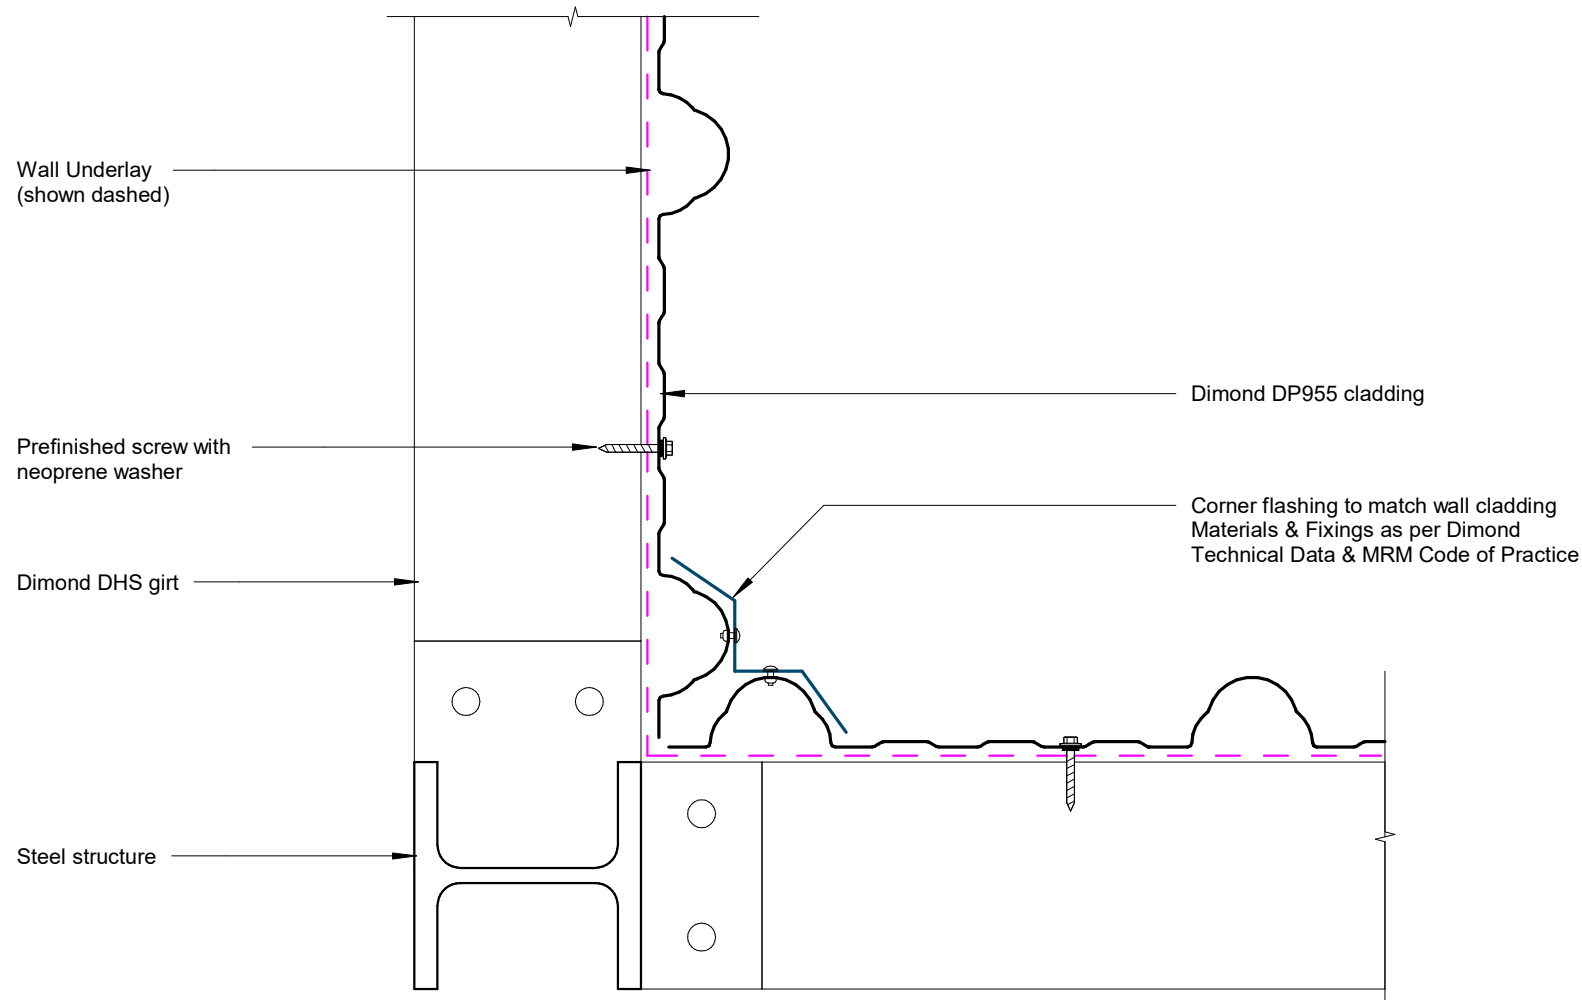


Internal Corner Detail

Rev: 1

DP955 Commercial Vertical Cladding

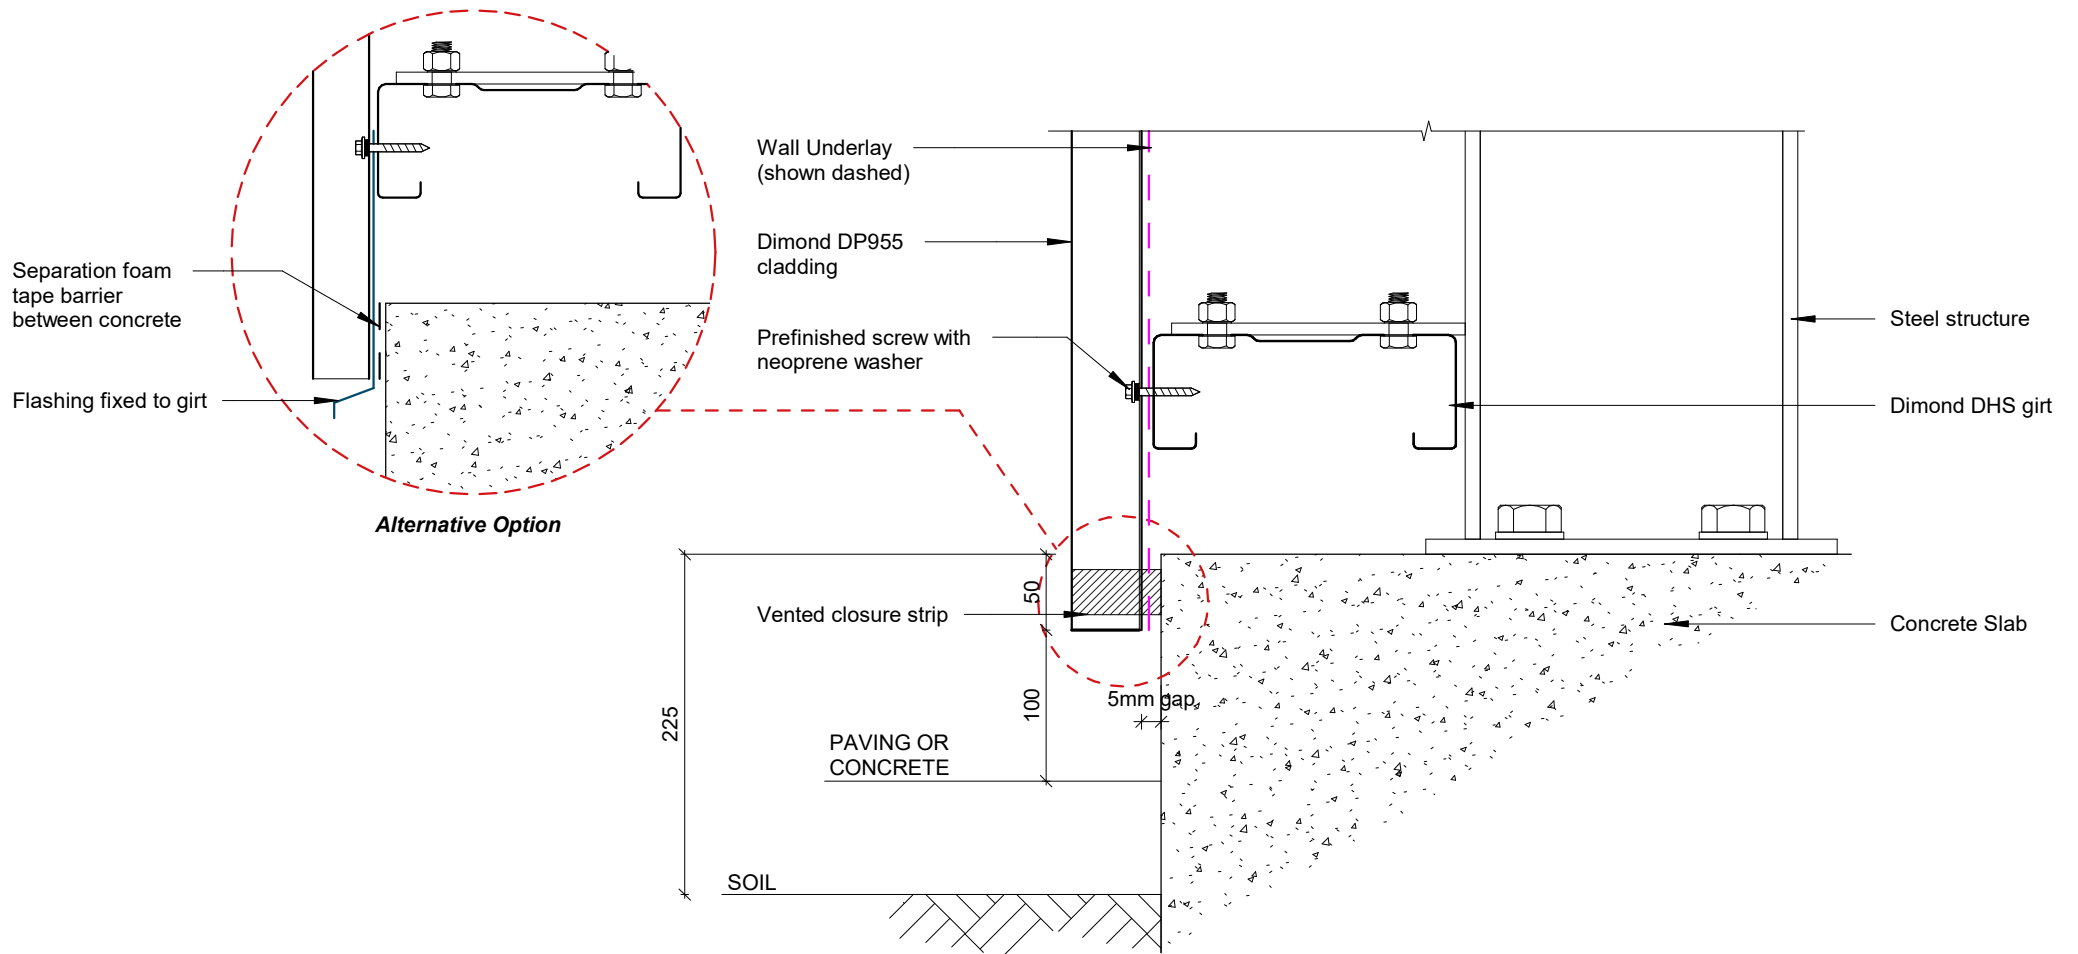


Base Detail

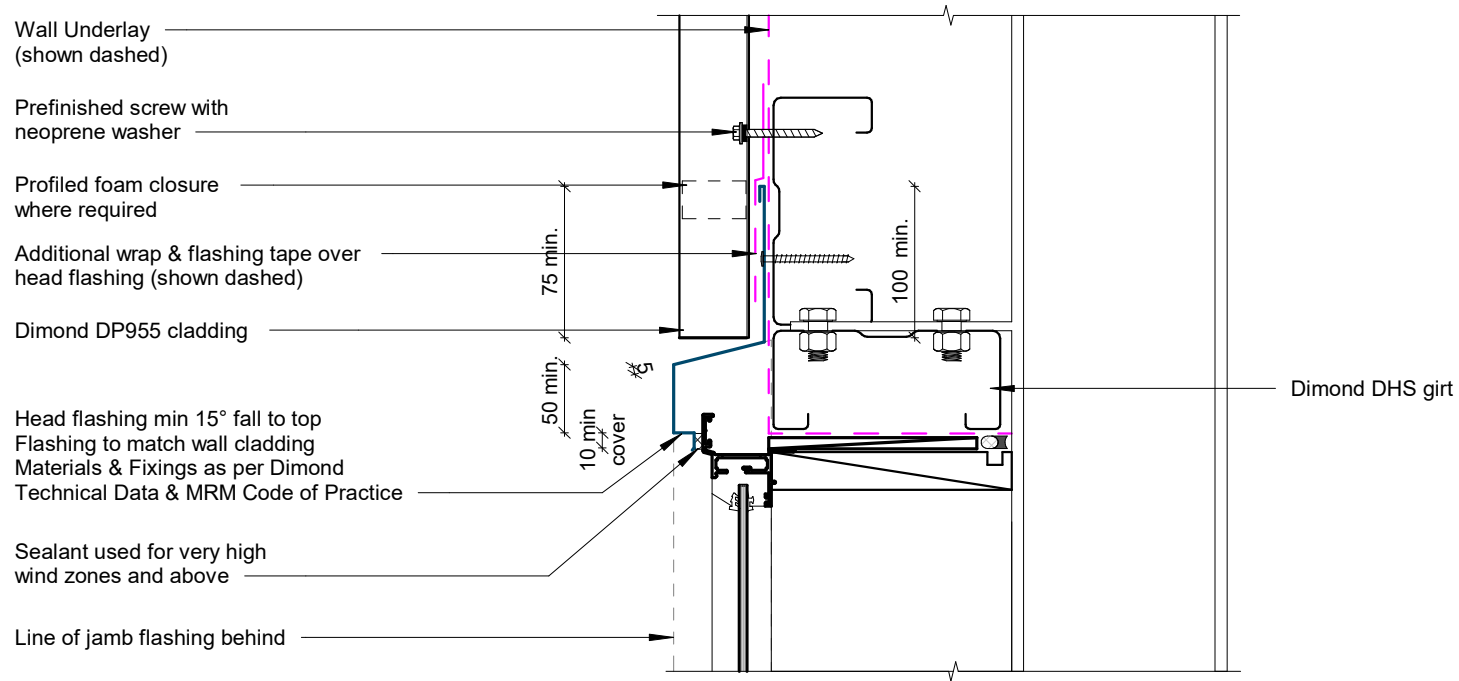

Window / Door Head Detail

Rev: 1


DP955 Commercial Vertical Cladding

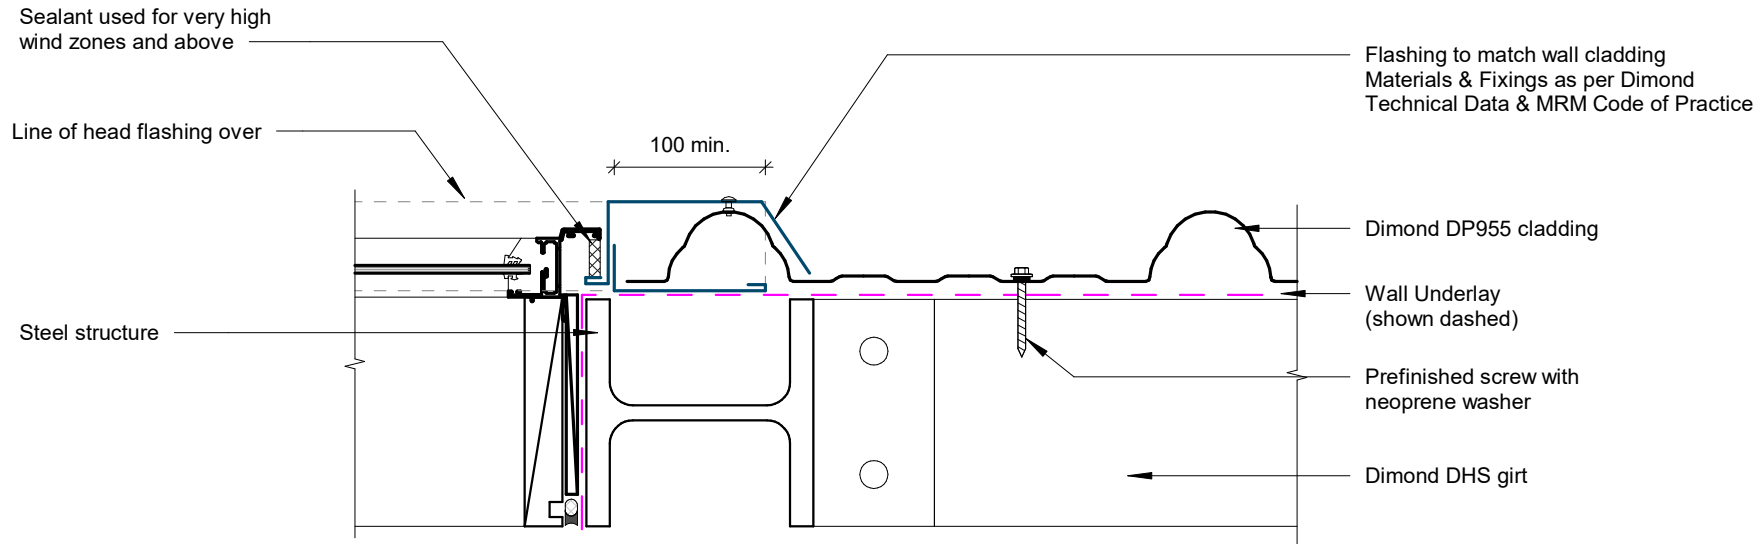

Window / Door Jamb Detail

Rev: 1

DP955 Commercial Vertical Cladding

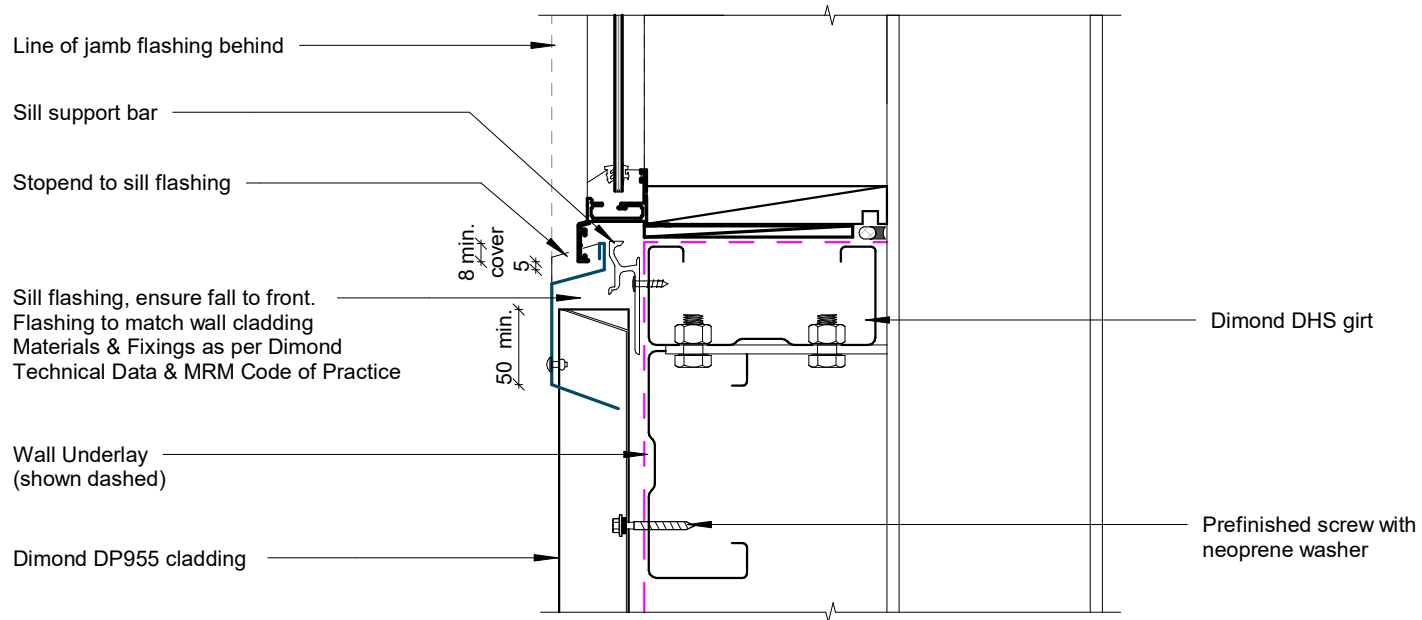

Window Sill Detail