

# LT7


## COMMERCIAL VERTICAL WALL CLADDING

### DETAILS:


### REV: DATE:

LTCVC00	Cover Sheet	1	Sep 2025
LTCVC01	Profile Summary	1	Sep 2025
LTCVC02	Typical Flashing Detail	1	Sep 2025
LTCVC03	Barge Detail	1	Sep 2025
LTCVC04	Wall to Roof Transverse Detail	1	Sep 2025
LTCVC05	Wall to Roof Detail	1	Sep 2025
LTCVC06	Box Gutter Detail	1	Sep 2025
LTCVC07	Wall to Roof Apex Detail	1	Sep 2025
LTCVC08	External Corner Detail	1	Sep 2025
LTCVC09	Internal Corner Detail	1	Sep 2025
LTCVC10	Base Detail	1	Sep 2025
LTCVC11	Window / Door Head Detail	1	Sep 2025
LTCVC12	Window / Door Jamb Detail	1	Sep 2025
LTCVC13	Window Sill Detail	1	Sep 2025


PROFILE OVERVIEW	
<b>RIB TYPE</b>	High
<b>RIBS PER SHEET</b>	7 Ribs per sheet
<b>WIDTH</b>	889mm Cover, 933mm Sheet

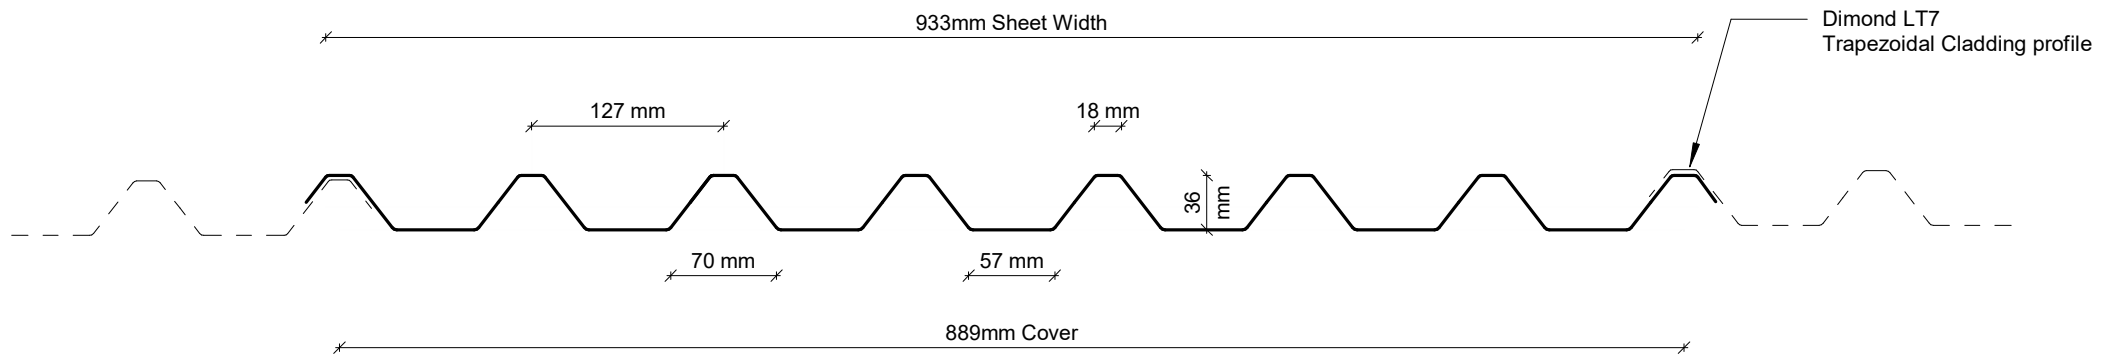

## Profile Summary

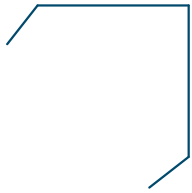

**External Corner /  
Barge Flashing**

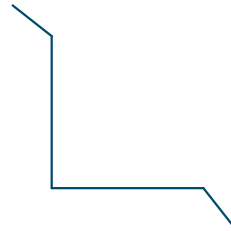

**Internal Corner Flashing**



**Base Flashing**



**Eaves Flashing**




**Window Sill Flashing**



**Window Head Flashing**




**Window Jamb Flashing**

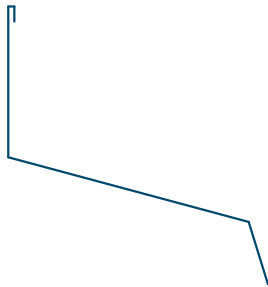

**Wall to Roof Flashing 1**



**Wall to Roof Flashing 2**

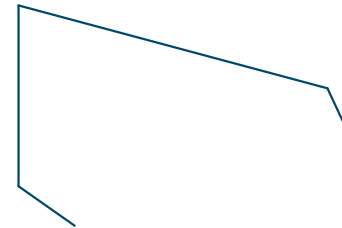

**Wall Roof to Wall Apex Flashing**

# Typical Flashing Detail

Barge flashing to match roofing.  
Materials & Fixings as per Dimond  
Technical Data & MRM Code of Practice

Profiled foam closure  
where required

Prefinished screw with  
neoprene washer

Dimond DHS girt


Dimond LT7 cladding

Wall Underlay  
(shown dashed)


Dimond roofing profile

Roof underlay  
over safety netting

Dimond DHS purlin  
(indicative only)

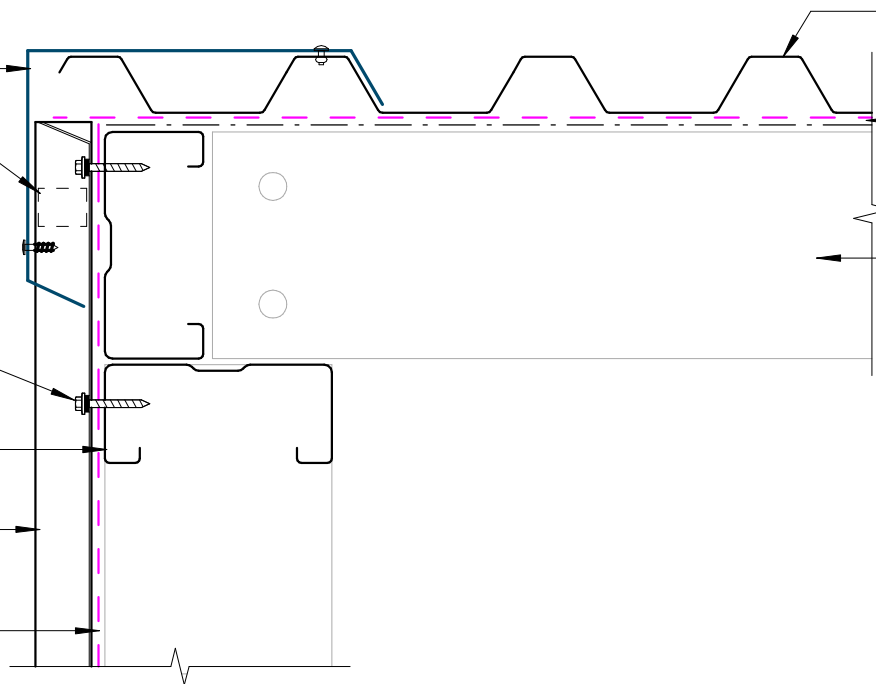


## Barge Detail

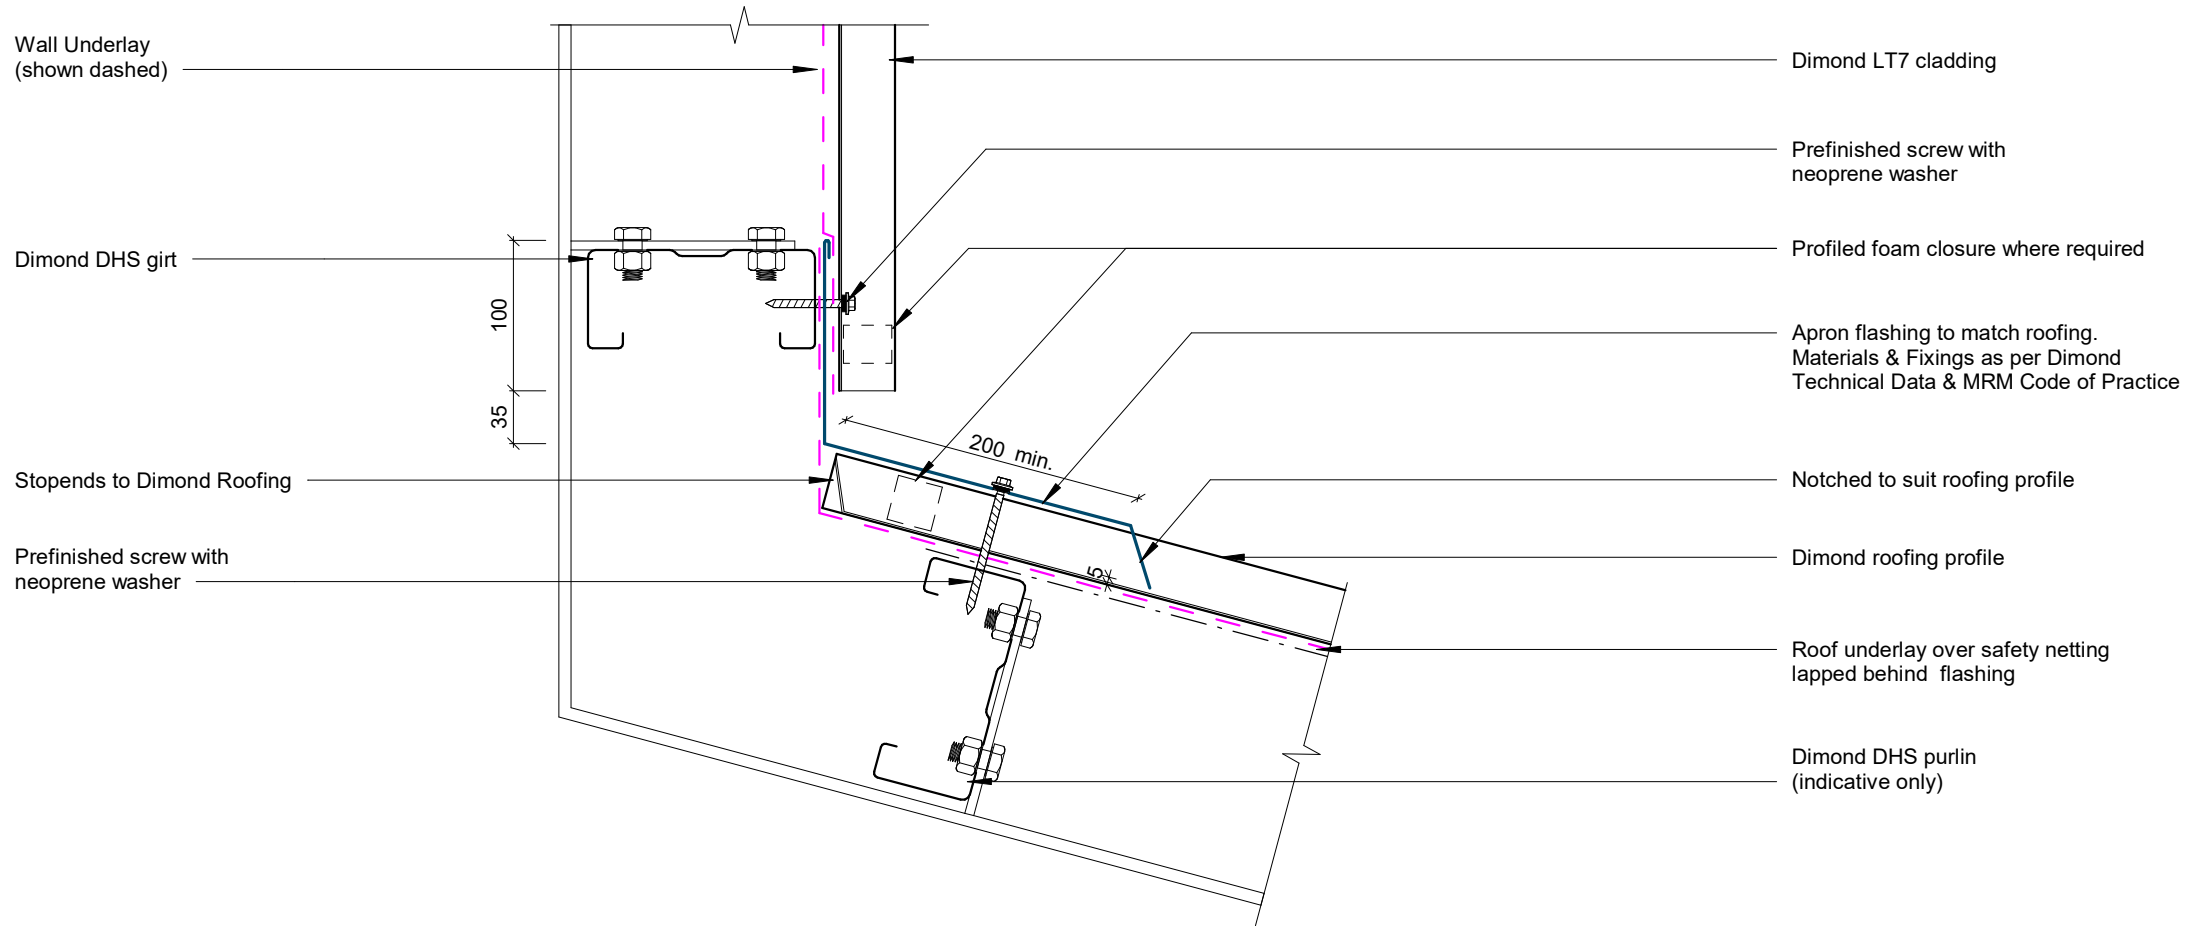

## Wall to Roof Transverse Detail

Rev: 1


LT7 Commercial Vertical Cladding

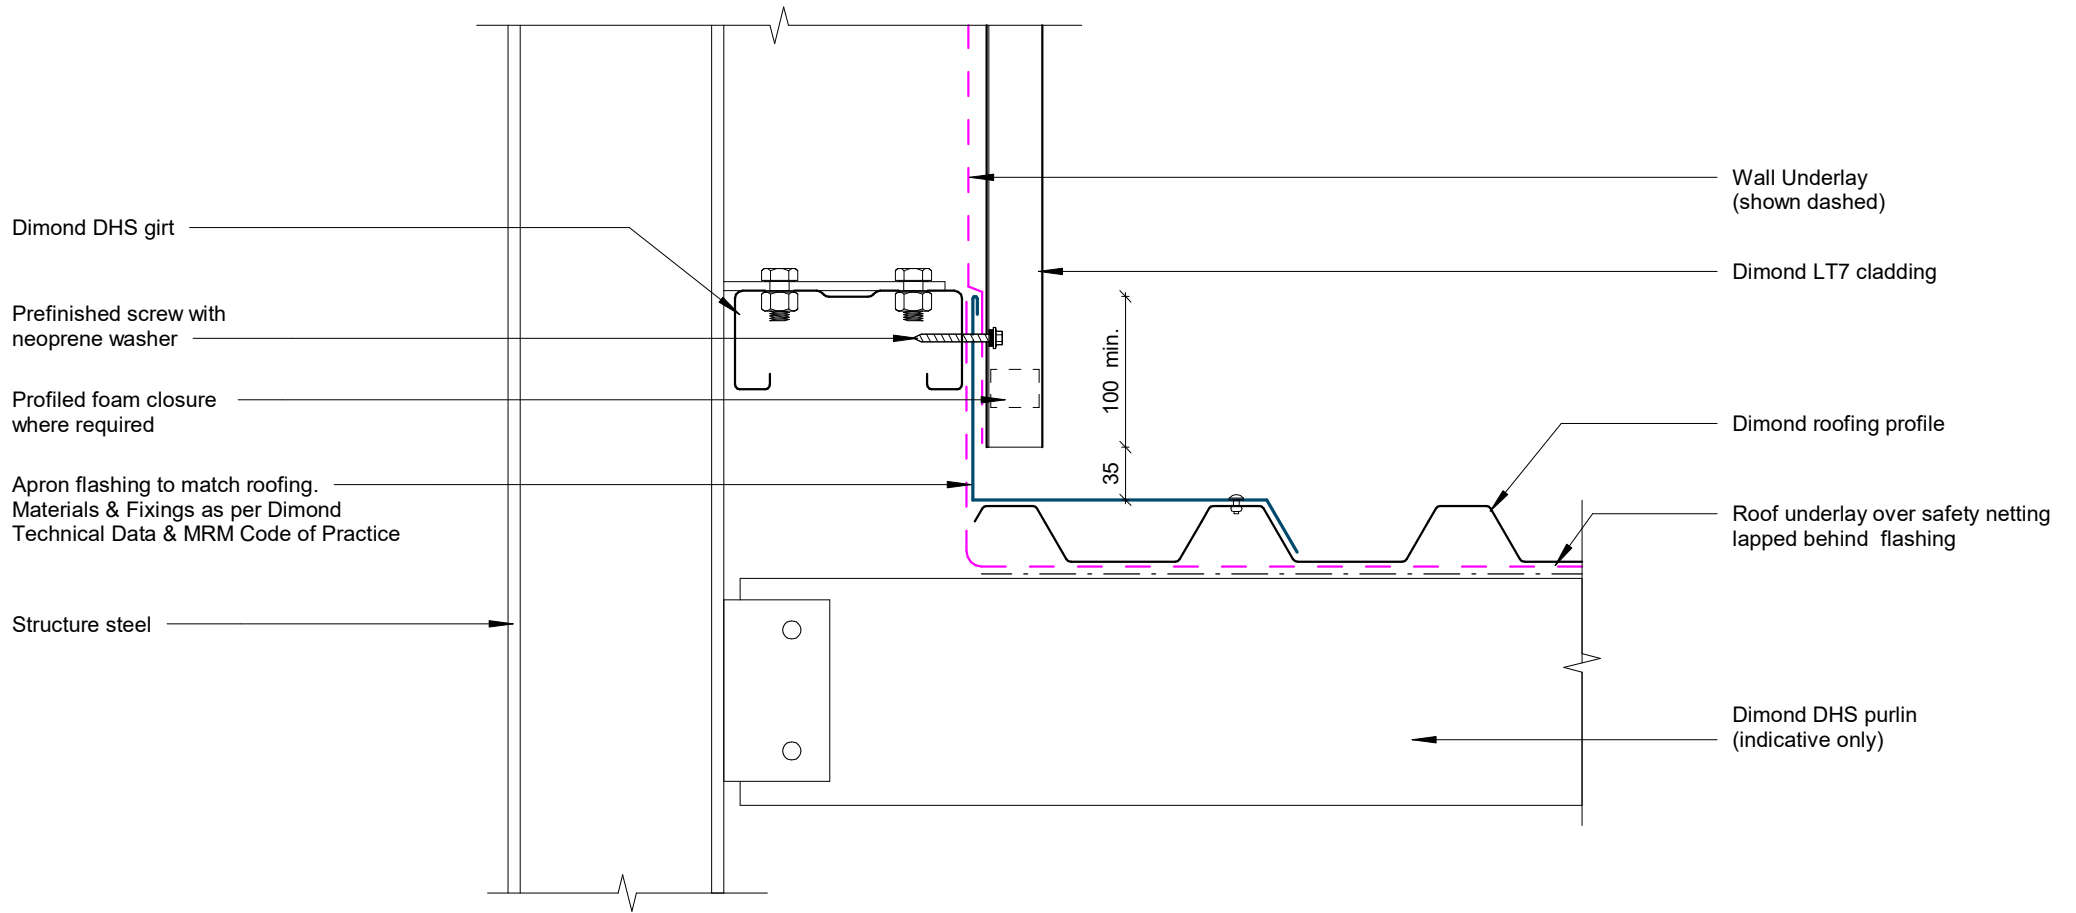

## Wall to Roof Detail

Rev: 1


LT7 Commercial Vertical Cladding

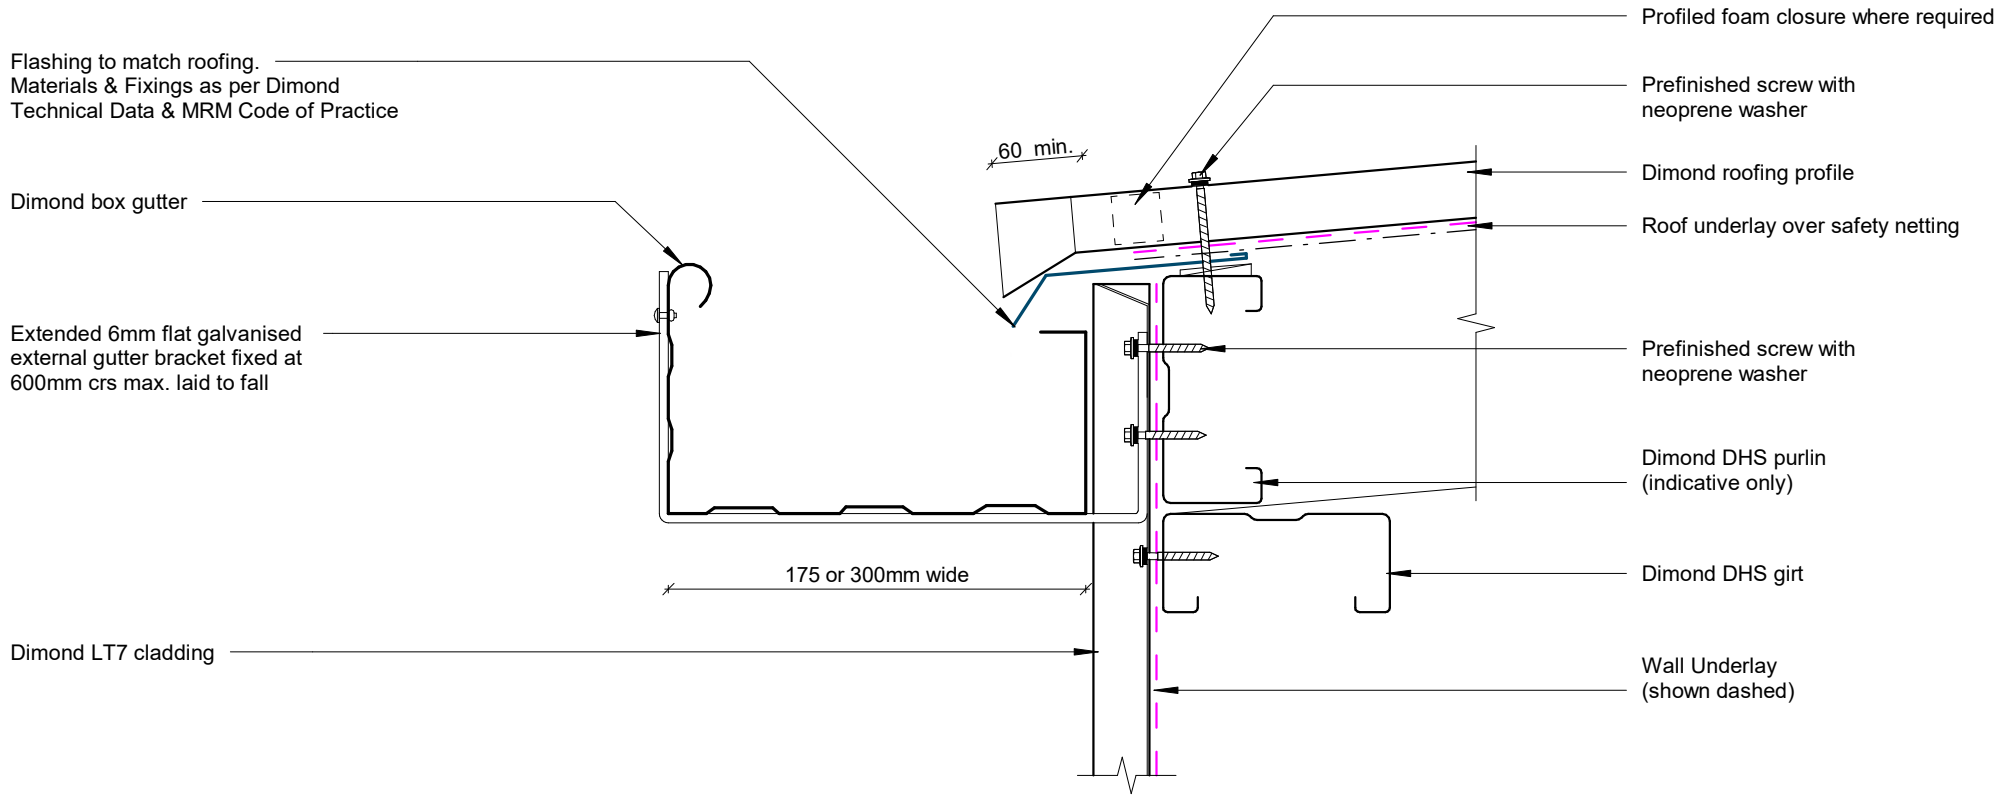

## Box Gutter Detail

Rev: 1


LT7 Commercial Vertical Cladding

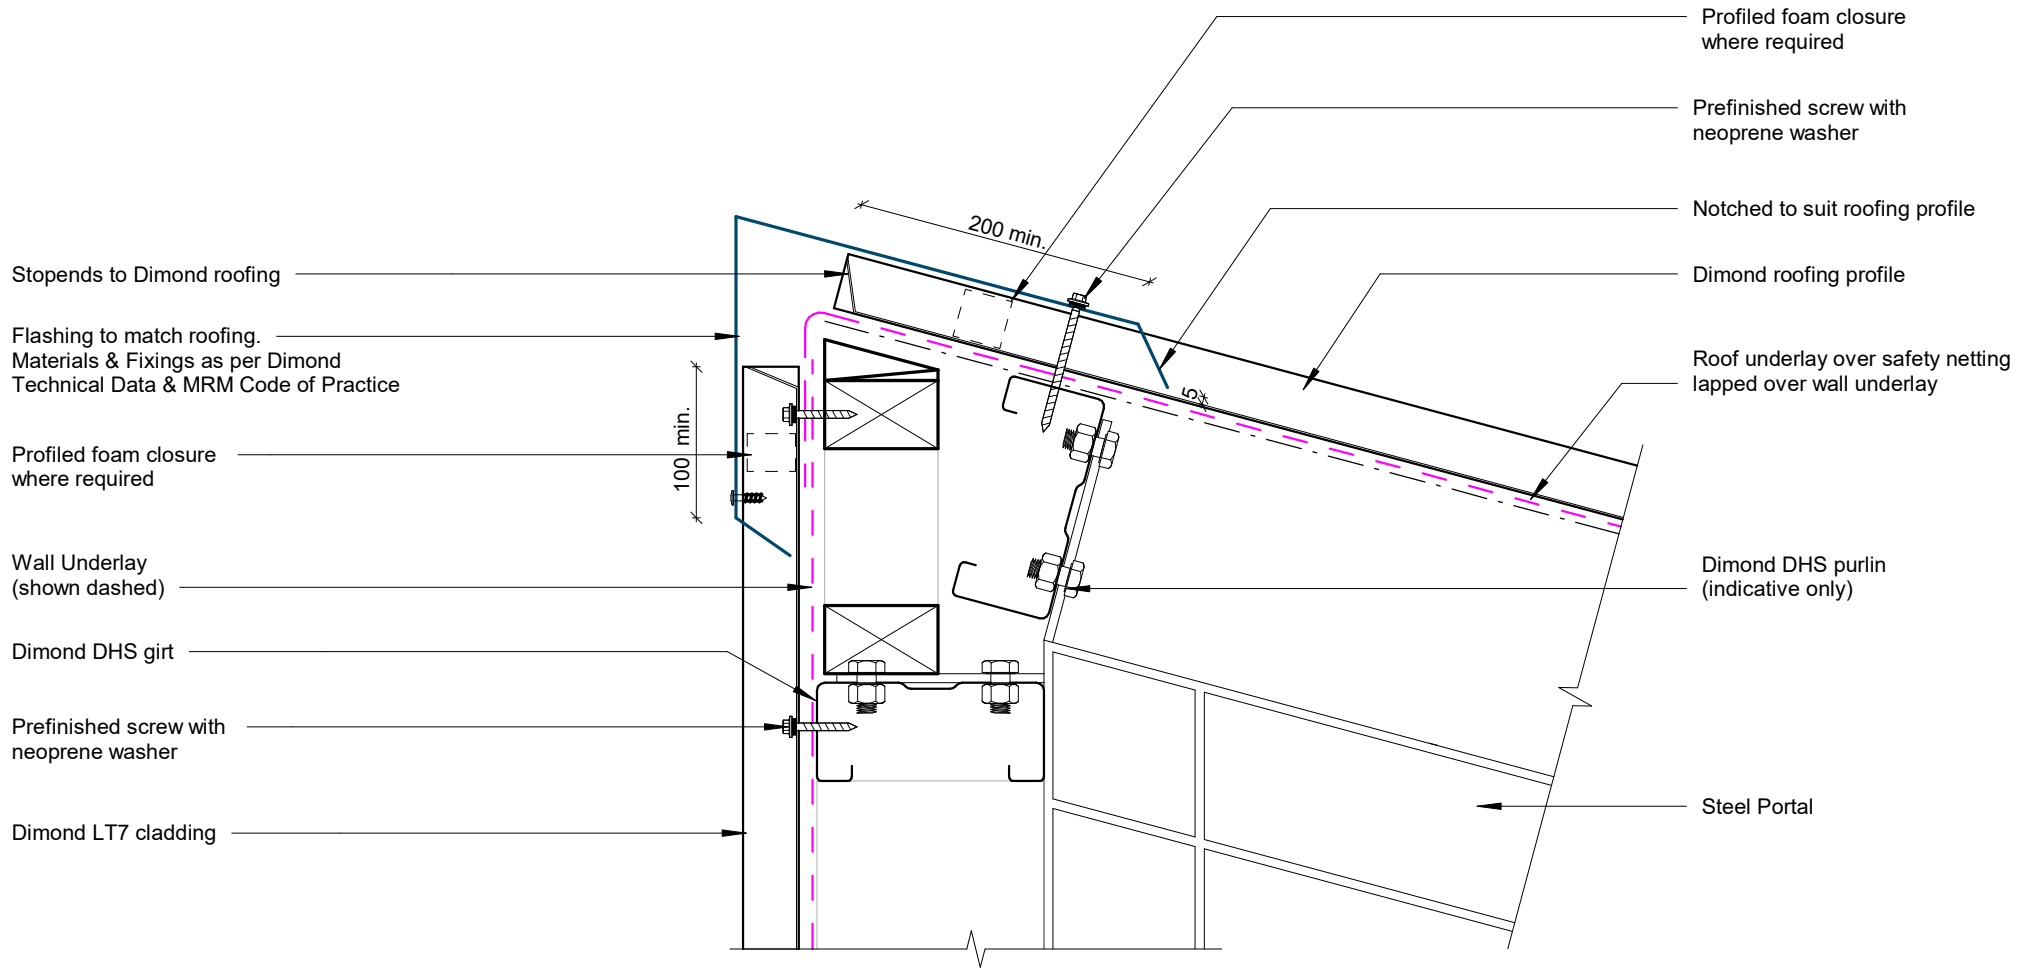

## Wall to Roof Apex Detail

Rev: 1


LT7 Commercial Vertical Cladding

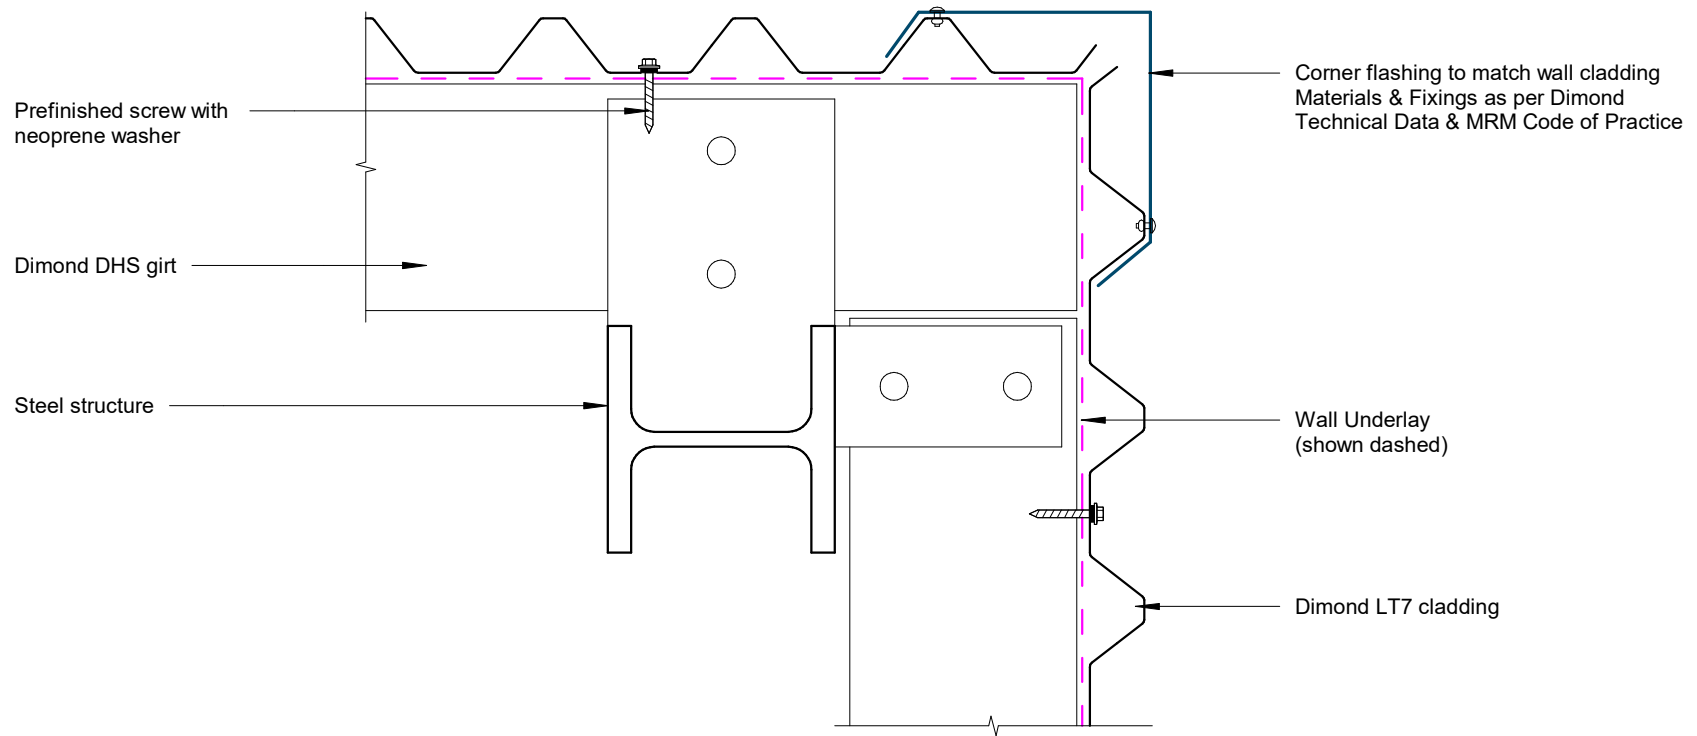

## External Corner Detail

Rev: 1


LT7 Commercial Vertical Cladding

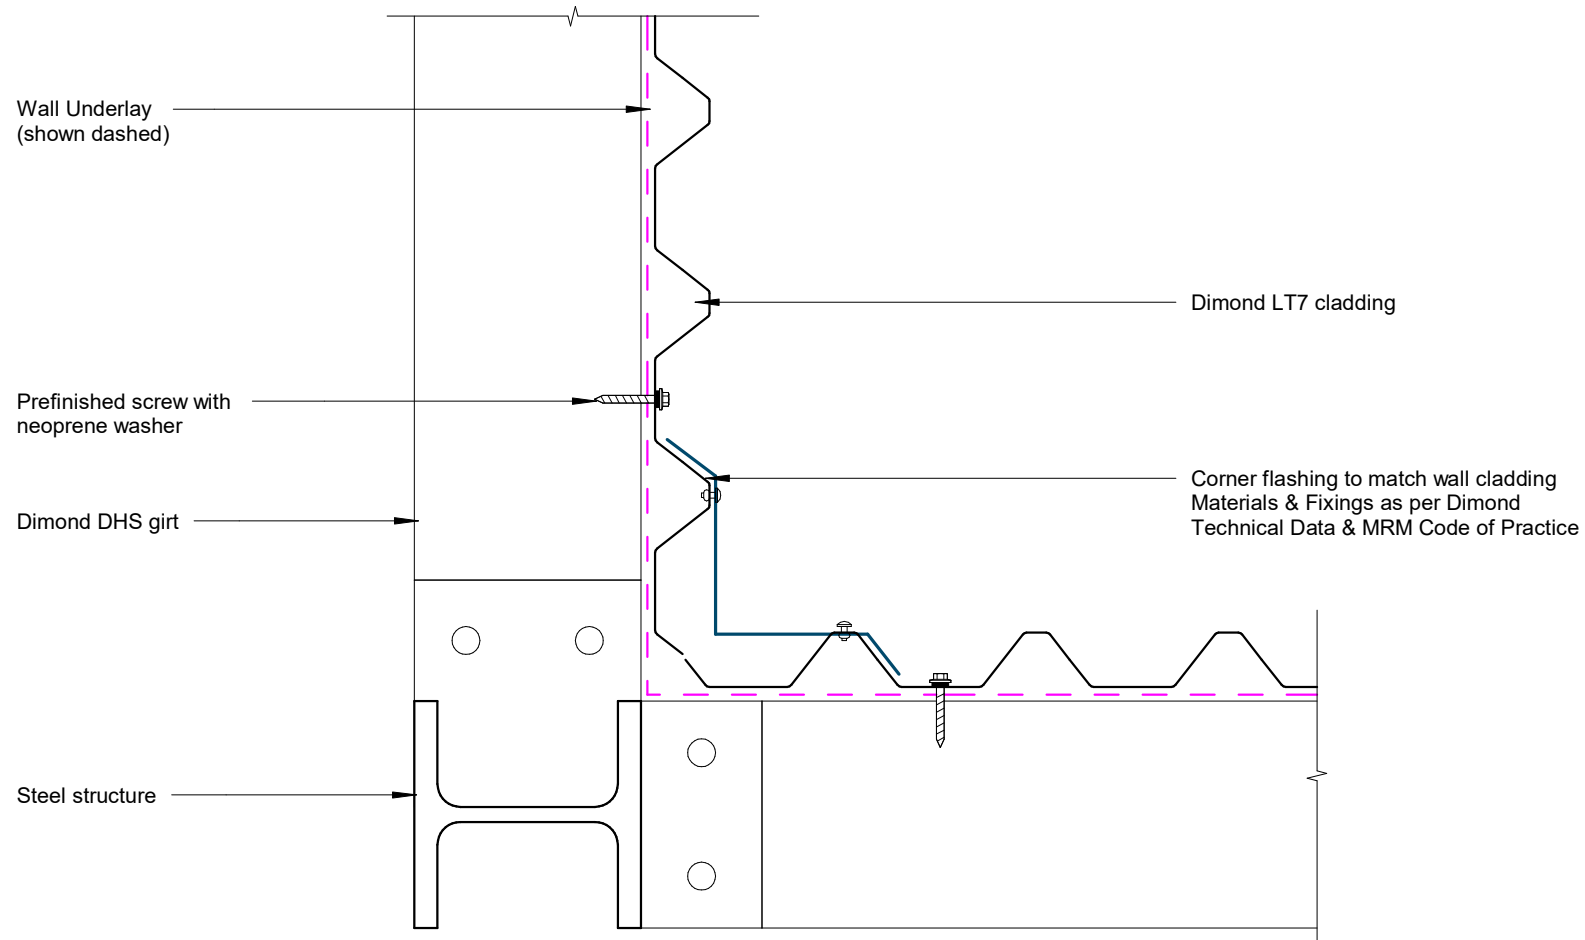


# Internal Corner Detail

Rev: 1

LT7 Commercial Vertical Cladding

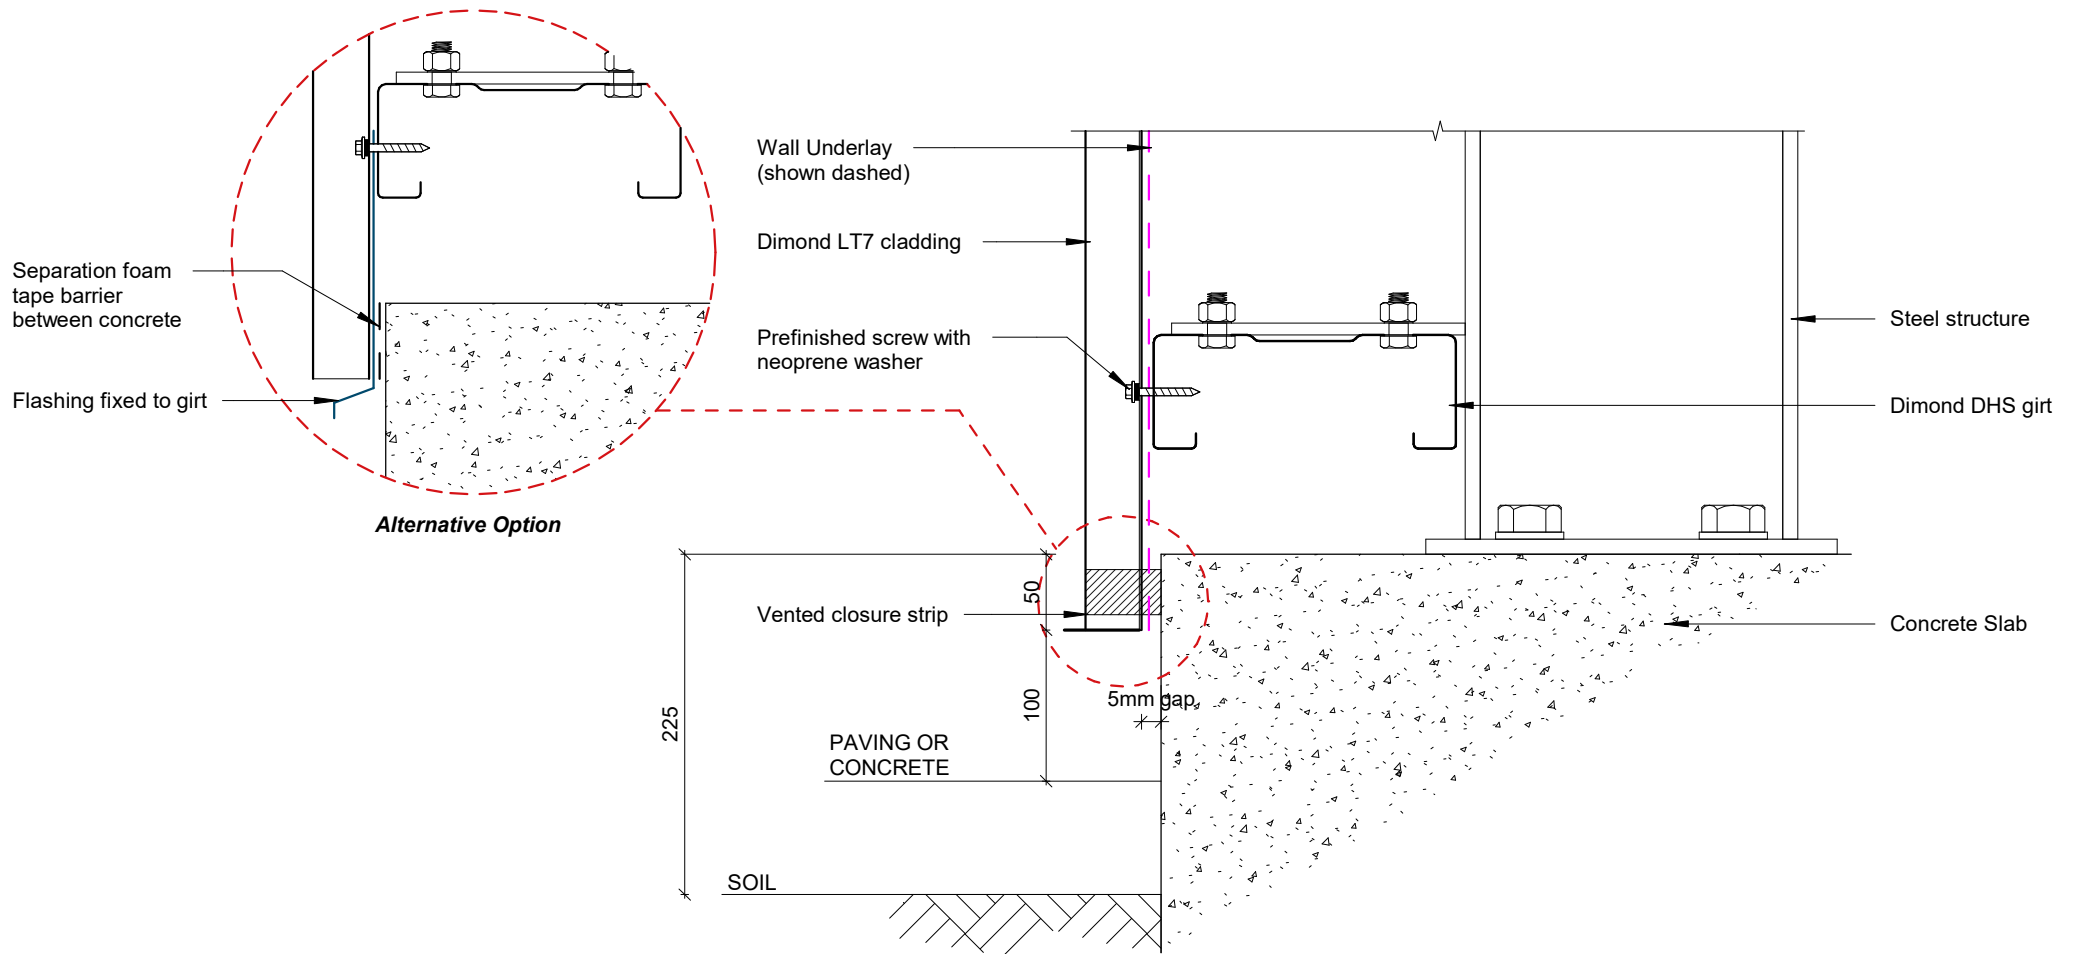


## Base Detail

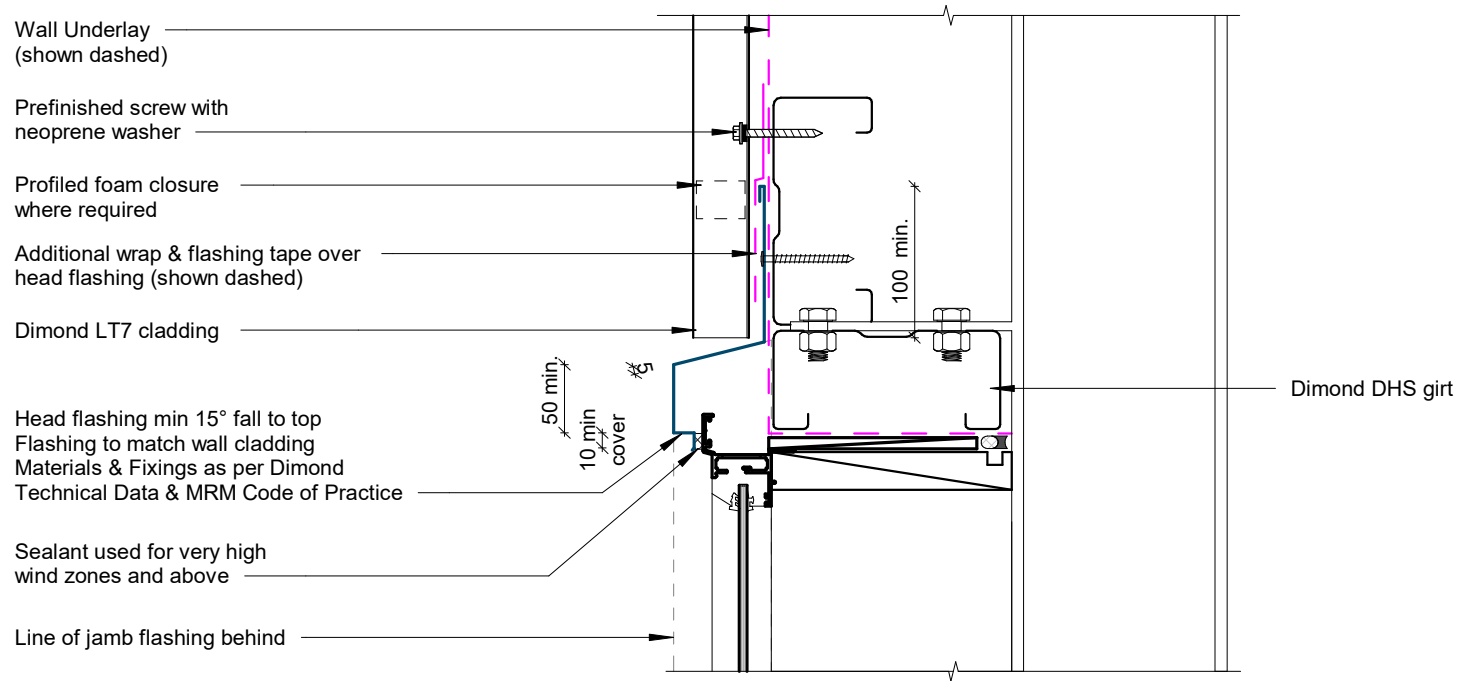

## Window / Door Head Detail

Rev: 1


LT7 Commercial Vertical Cladding

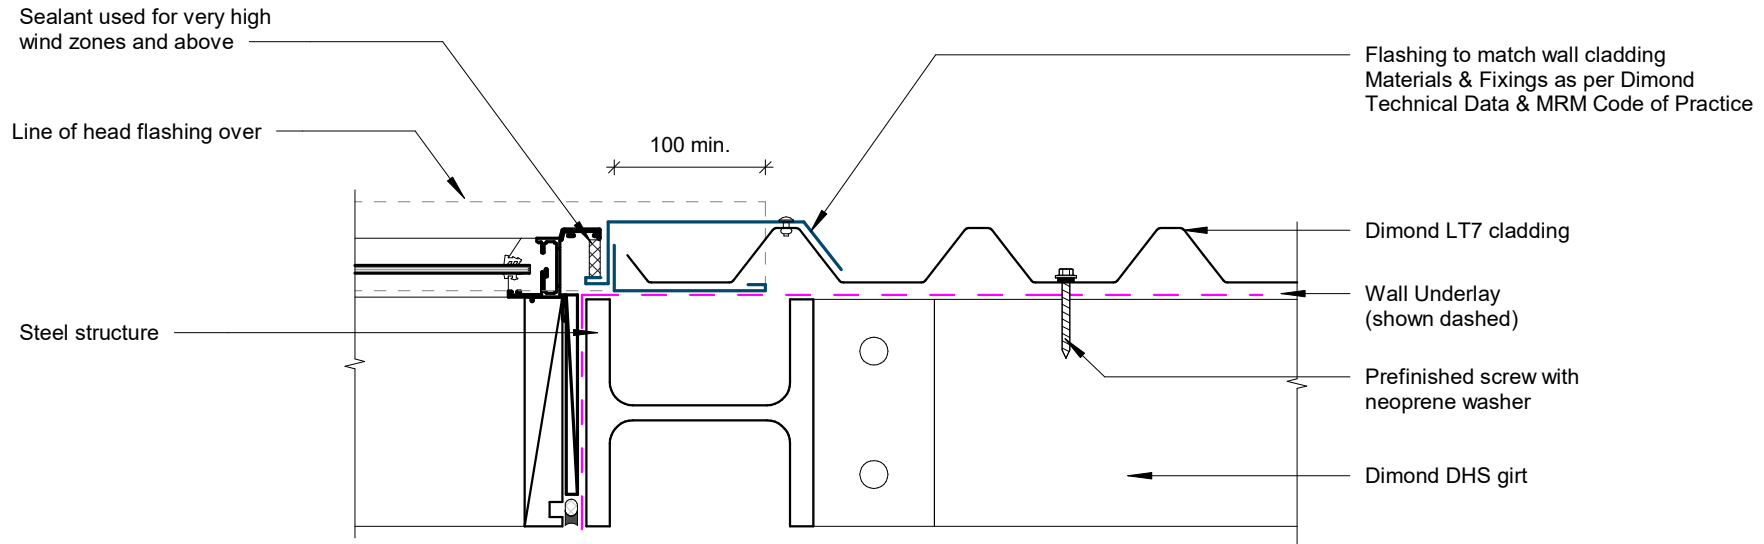

## Window / Door Jamb Detail

Rev: 1

LT7 Commercial Vertical Cladding

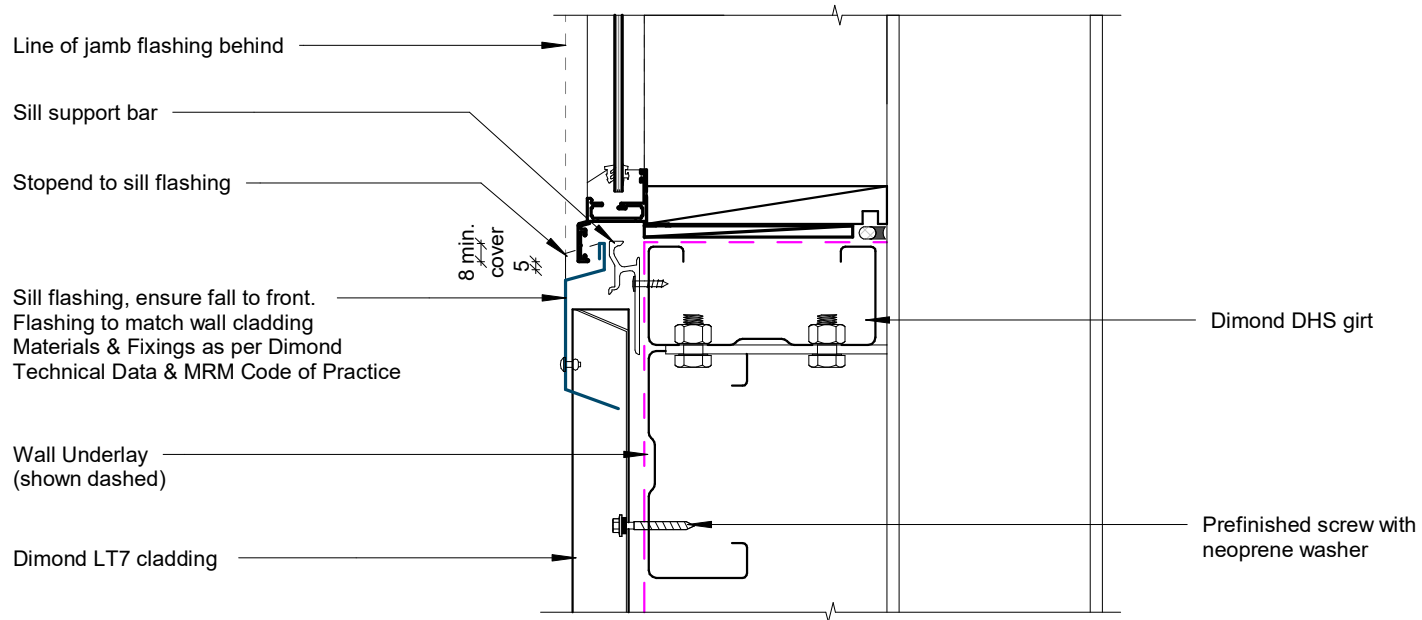

## Window Sill Detail