

# SOLAR RIB

## COMMERCIAL HORIZONTAL WALL CLADDING


### DETAILS:

### REV:


### DATE:

SRCHC00	Cover Sheet	1	Oct 2025
SRCHC01	Profile Summary	1	Oct 2025
SRCHC02	Typical Flashing Detail	1	Oct 2025
SRCHC03	Barge Detail	1	Oct 2025
SRCHC04	Wall to Roof Transverse Detail	1	Oct 2025
SRCHC05	Wall to Roof Detail	1	Oct 2025
SRCHC06	Box Gutter Detail	1	Oct 2025
SRCHC07	Wall to Roof Apex Detail	1	Oct 2025
SRCHC08	External Corner Detail	1	Oct 2025
SRCHC09	Internal Corner Detail	1	Oct 2025
SRCHC10	Base Detail	1	Oct 2025
SRCHC11	Window / Door Head Detail	1	Oct 2025
SRCHC12	Window / Door Jamb Detail	1	Oct 2025
SRCHC13	Window Sill Detail	1	Oct 2025


PROFILE OVERVIEW	
<b>RIB TYPE</b>	High
<b>RIBS PER SHEET</b>	3 Ribs per sheet
<b>WIDTH</b>	1015mm Cover, 1095mm Sheet

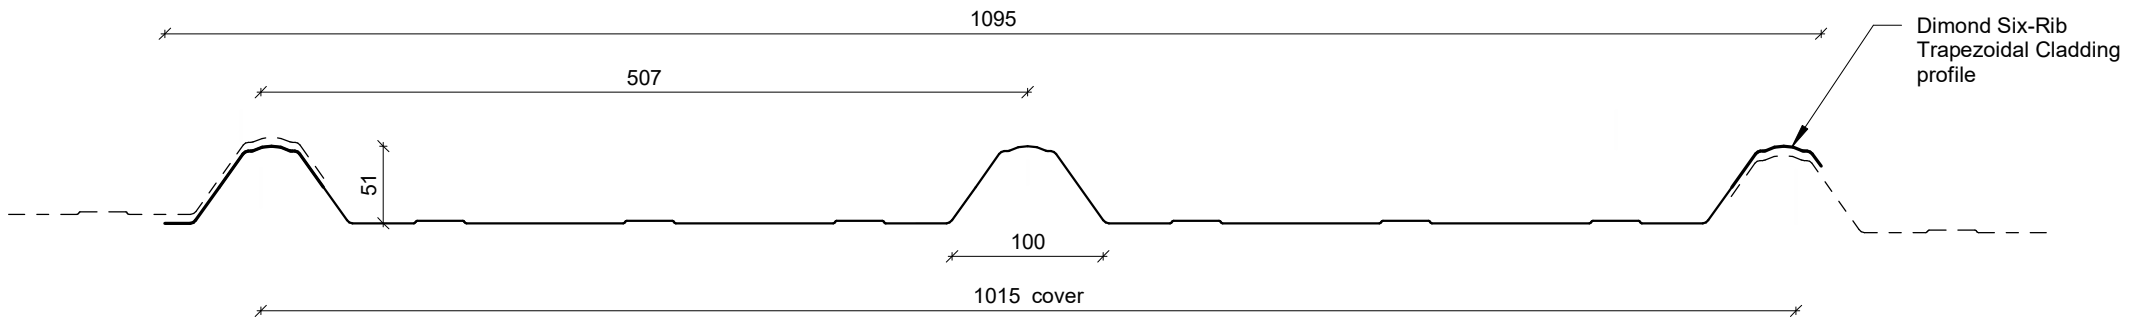

## Profile Summary

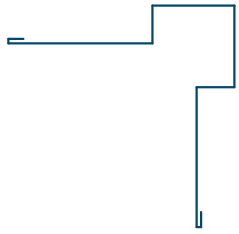

**External Corner Flashing**

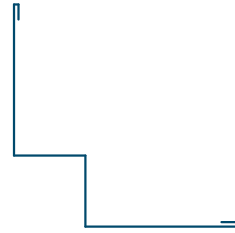

**Internal Corner Flashing**



**Base Flashing**



**Window Sill Flashing**




**Window Head Flashing**



**Window Jamb Flashing**




**Eaves Flashing**

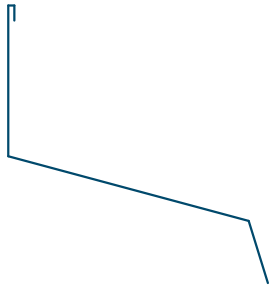


**Wall to Roof Flashing 1**



**Wall to Roof Flashing 2**

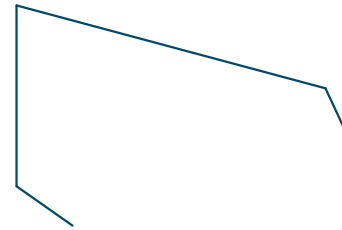


**Wall Roof to Wall Apex Flashing**

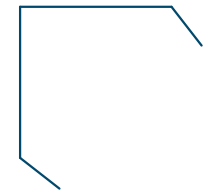


**Barge Flashing**

## Typical Flashing Detail

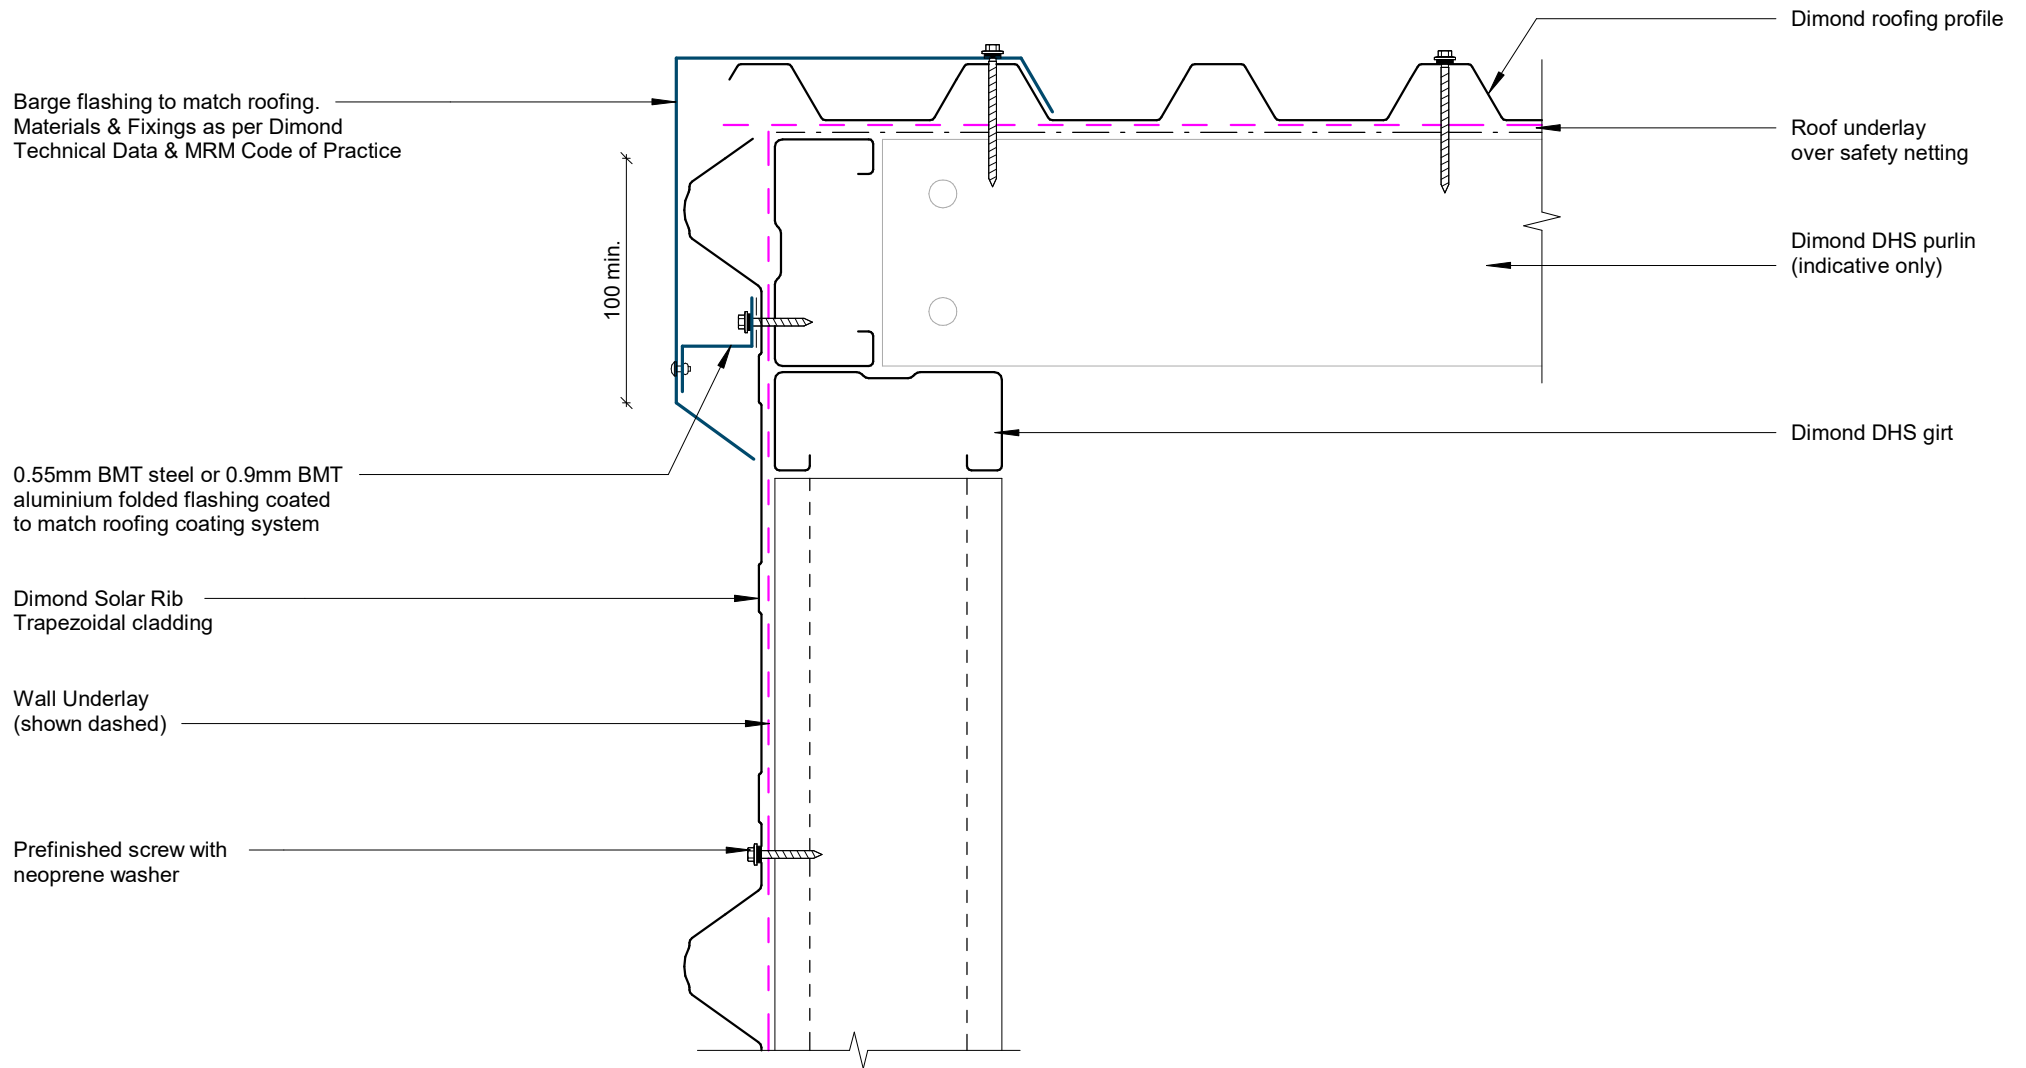


## Barge Detail

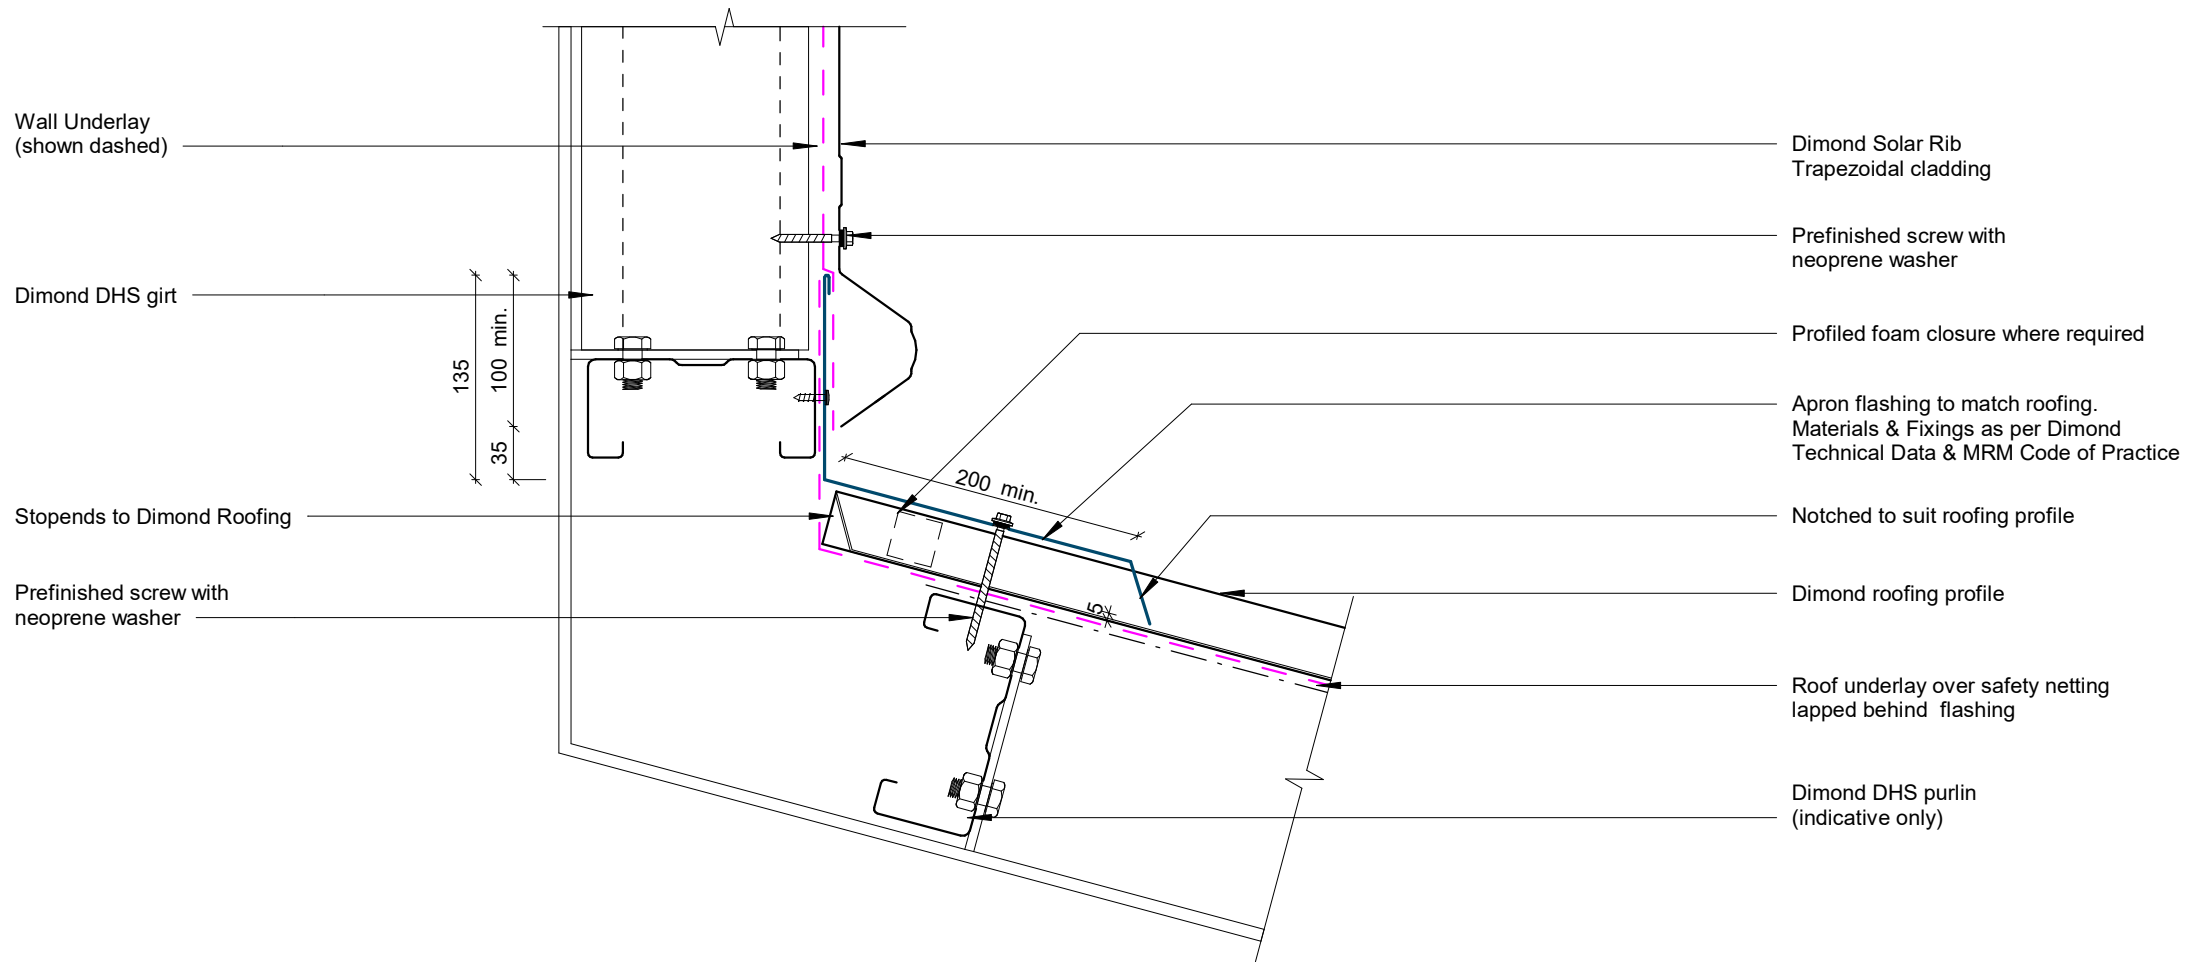


## Wall to Roof Transverse Detail

Rev: 1


Solar Rib Commercial Horizontal Cladding

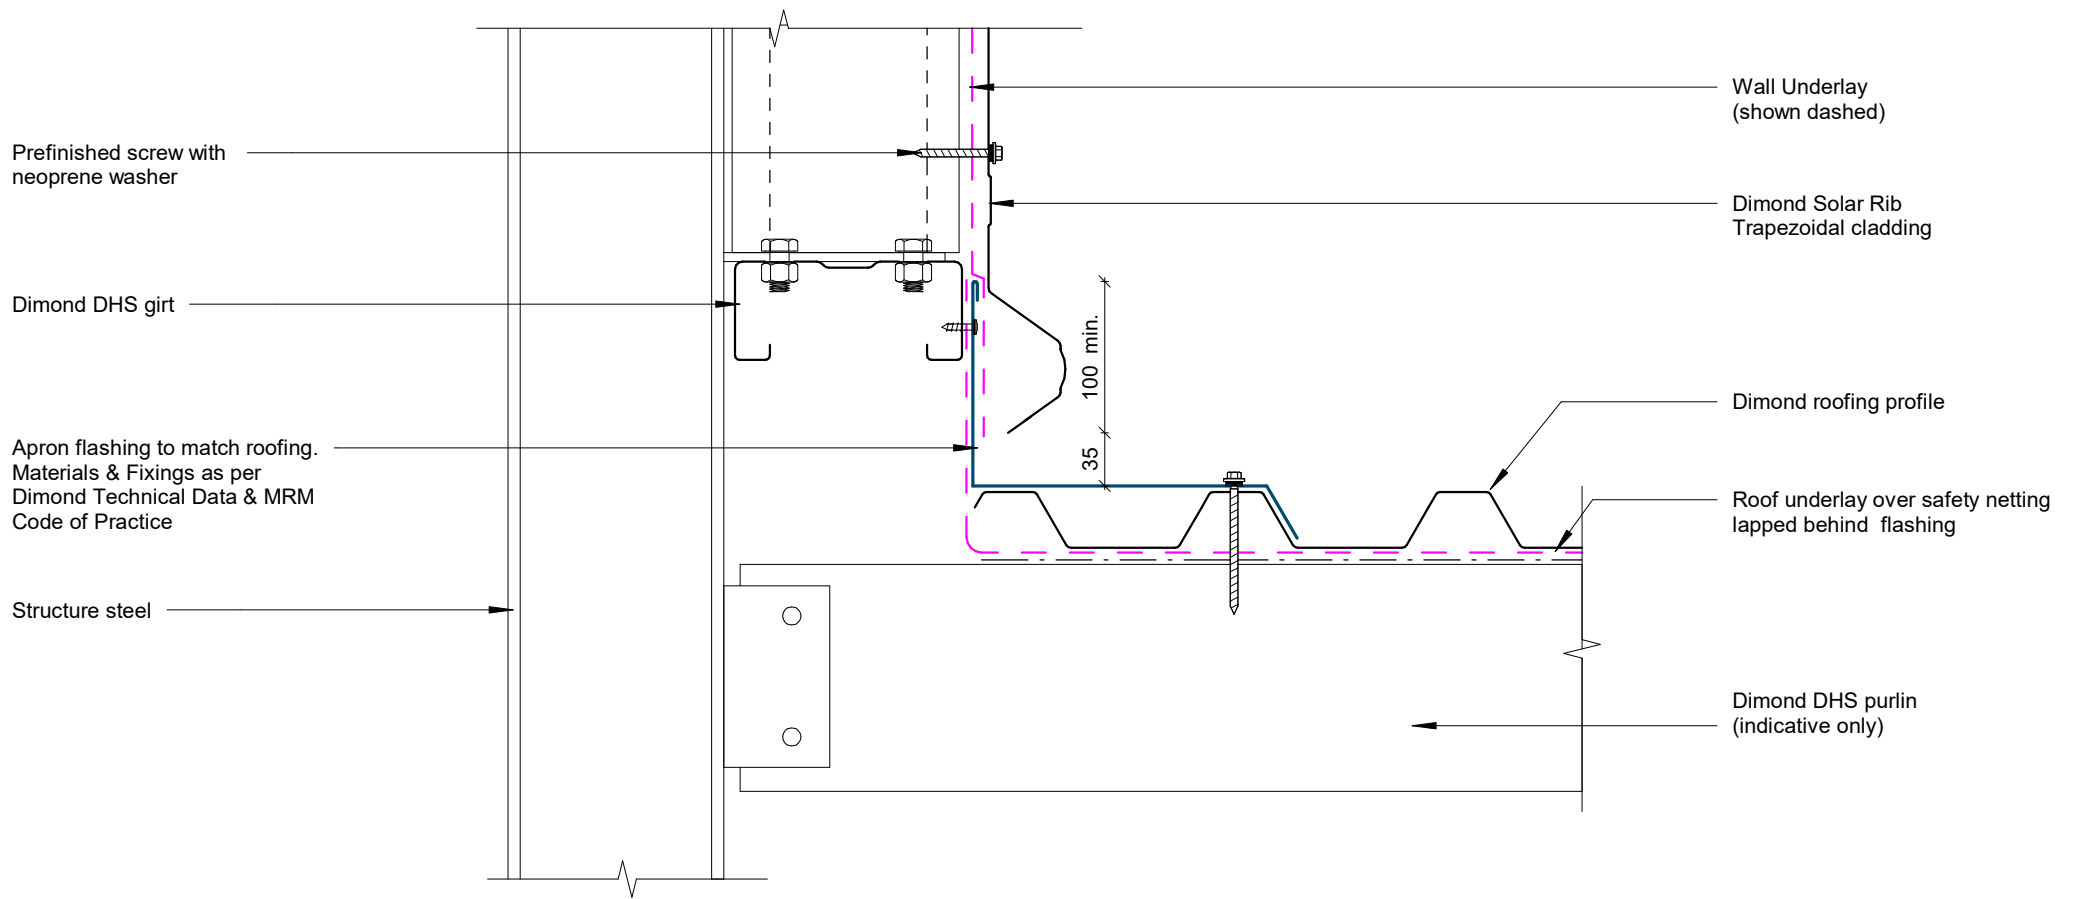

## Wall to Roof Detail

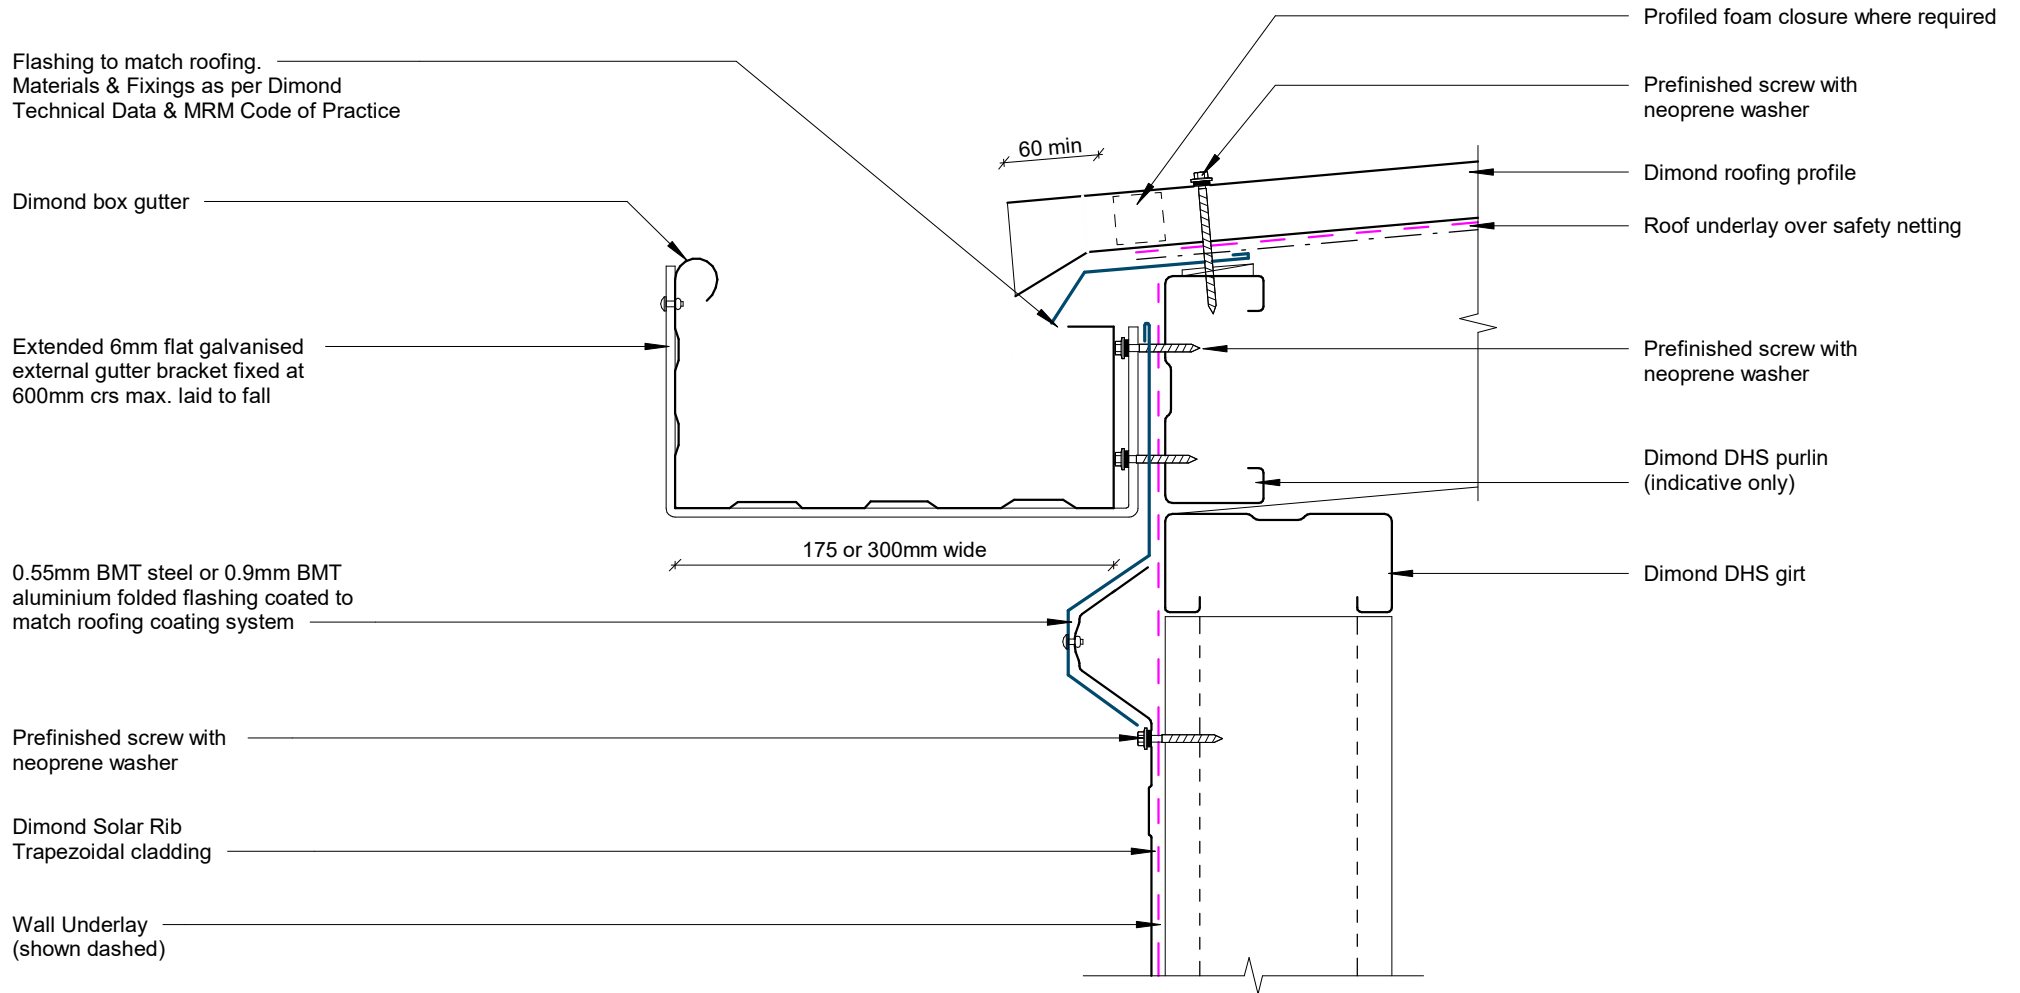


## Box Gutter Detail

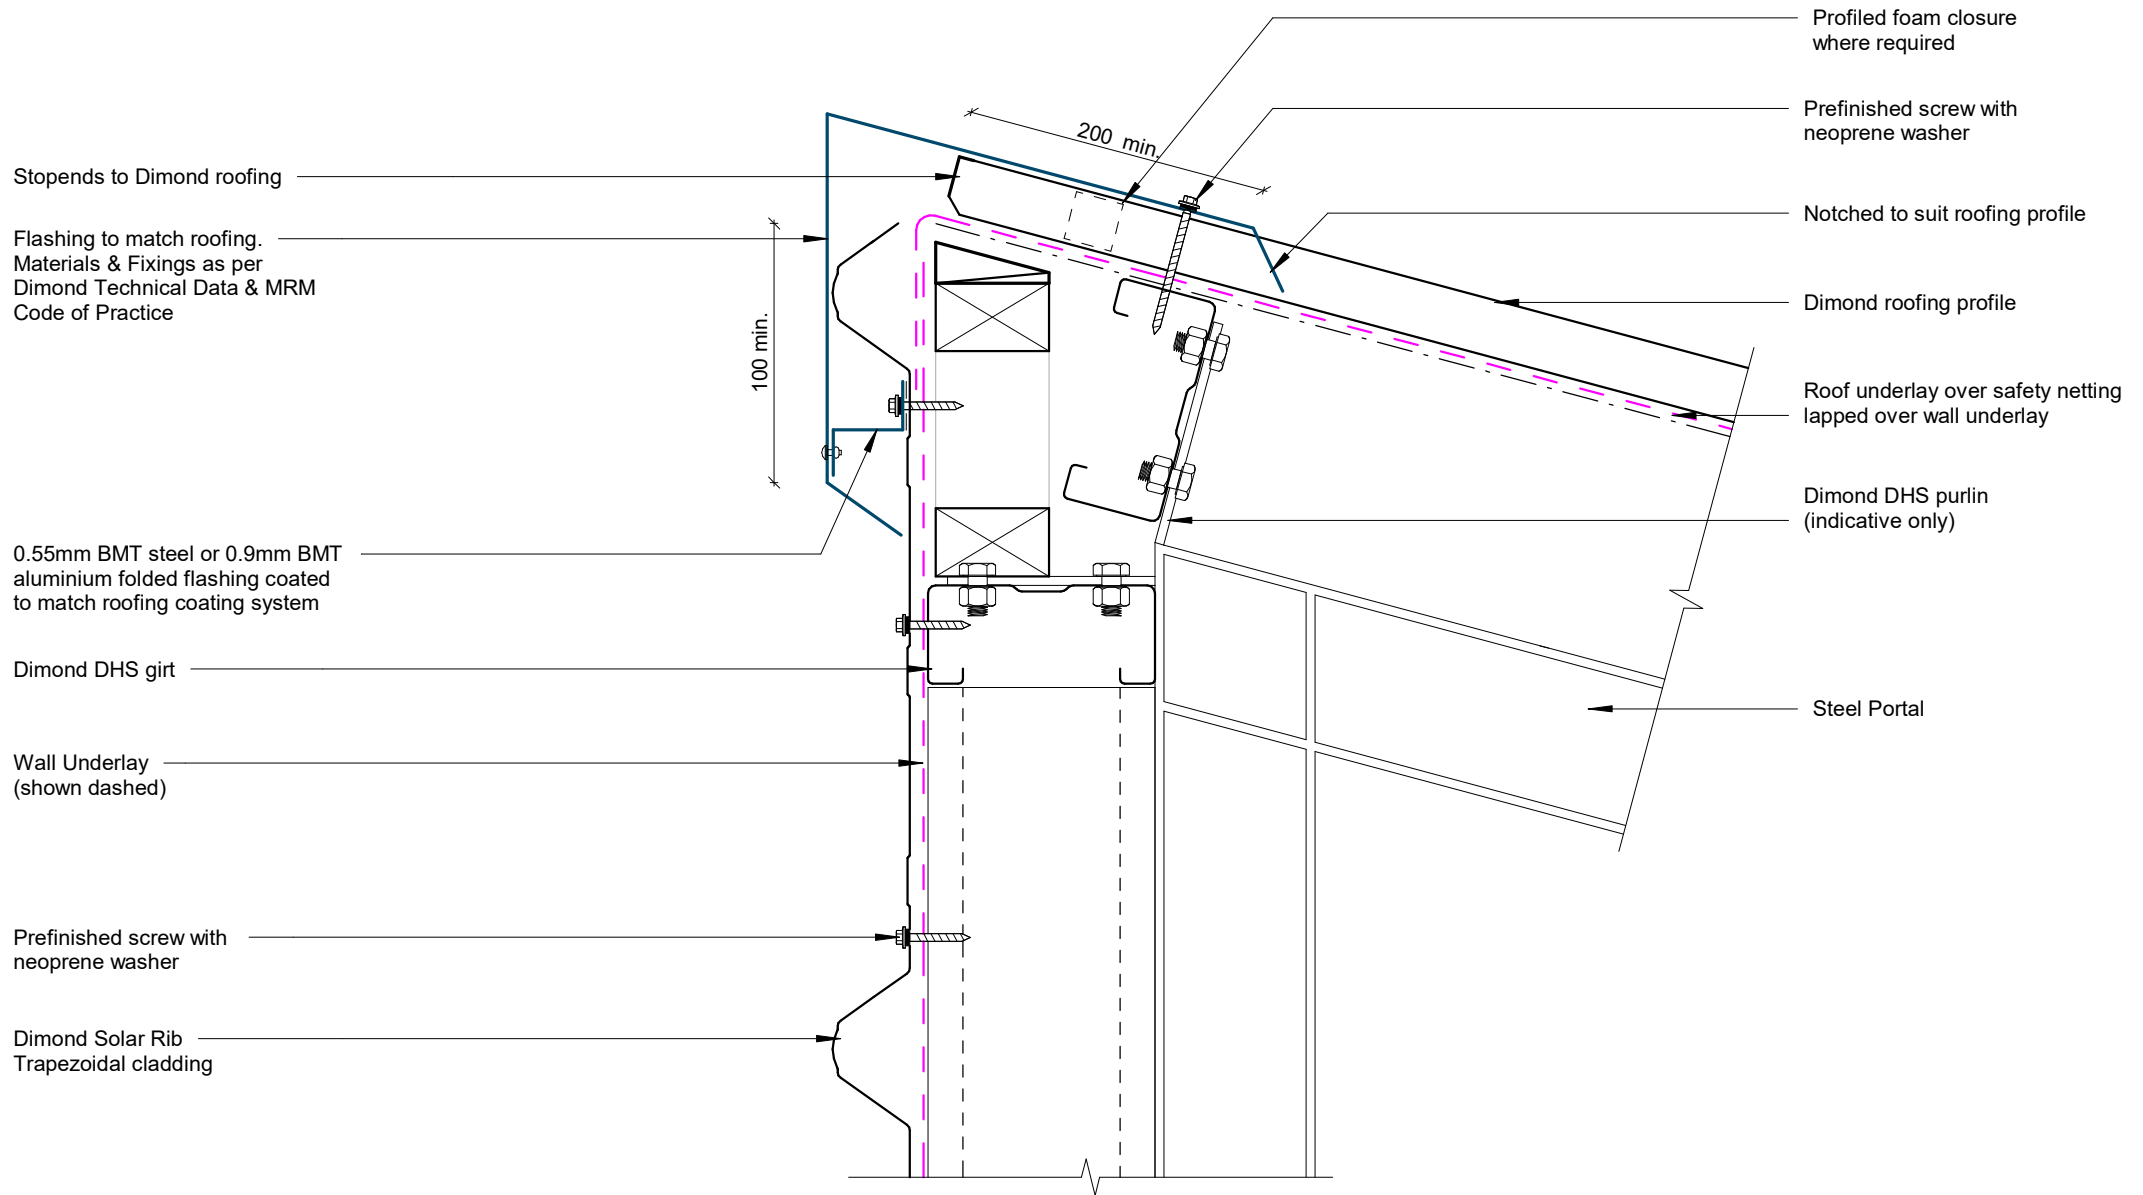

## Wall to Roof Apex Detail

Rev: 1


Solar Rib Commercial Horizontal Cladding

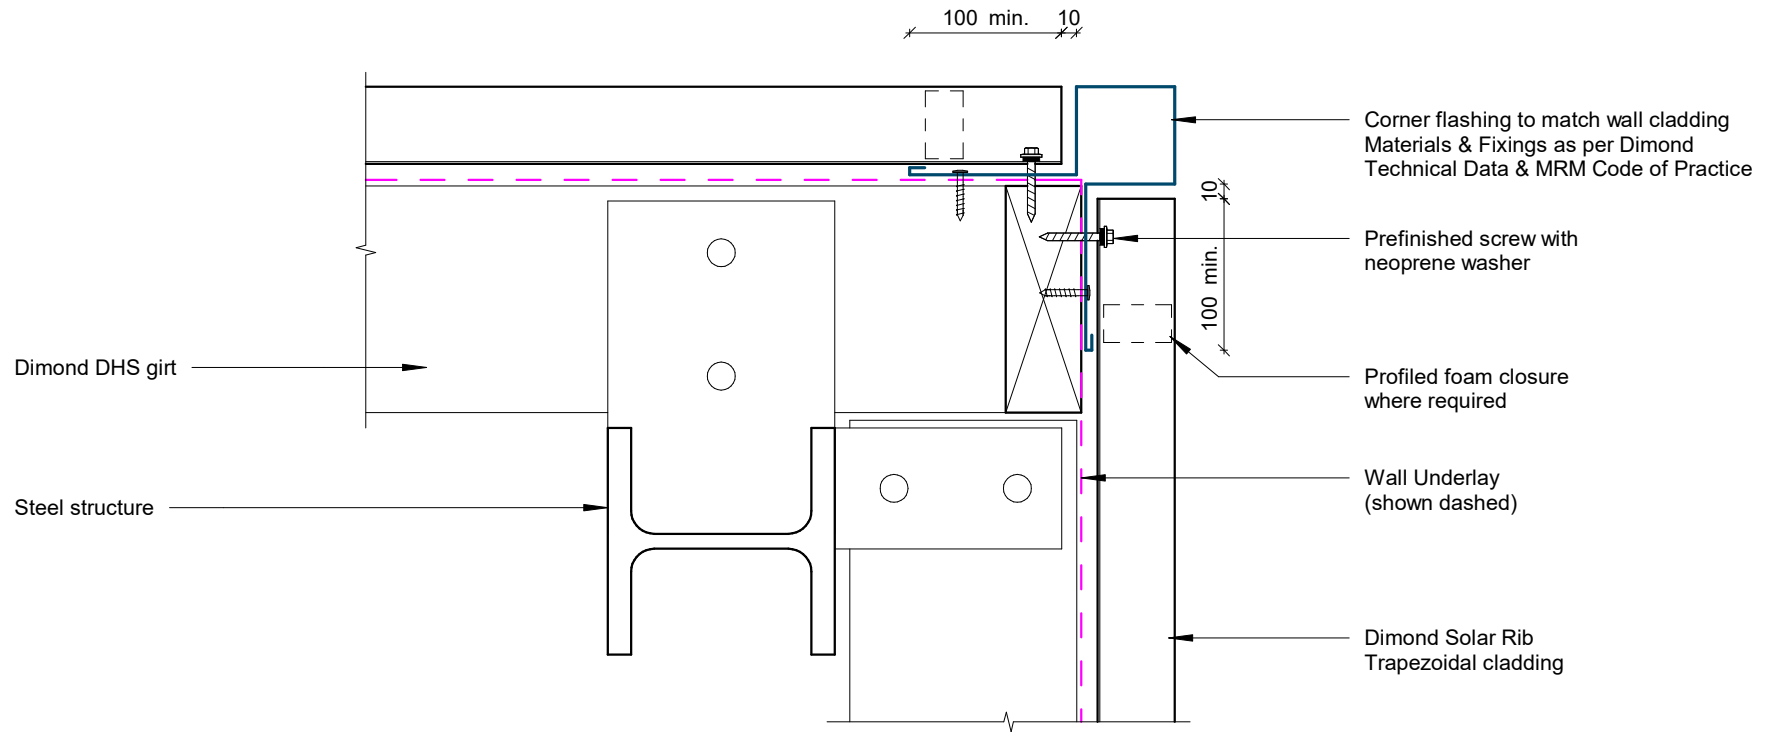

## External Corner Detail

Rev: 1


Solar Rib Commercial Horizontal Cladding

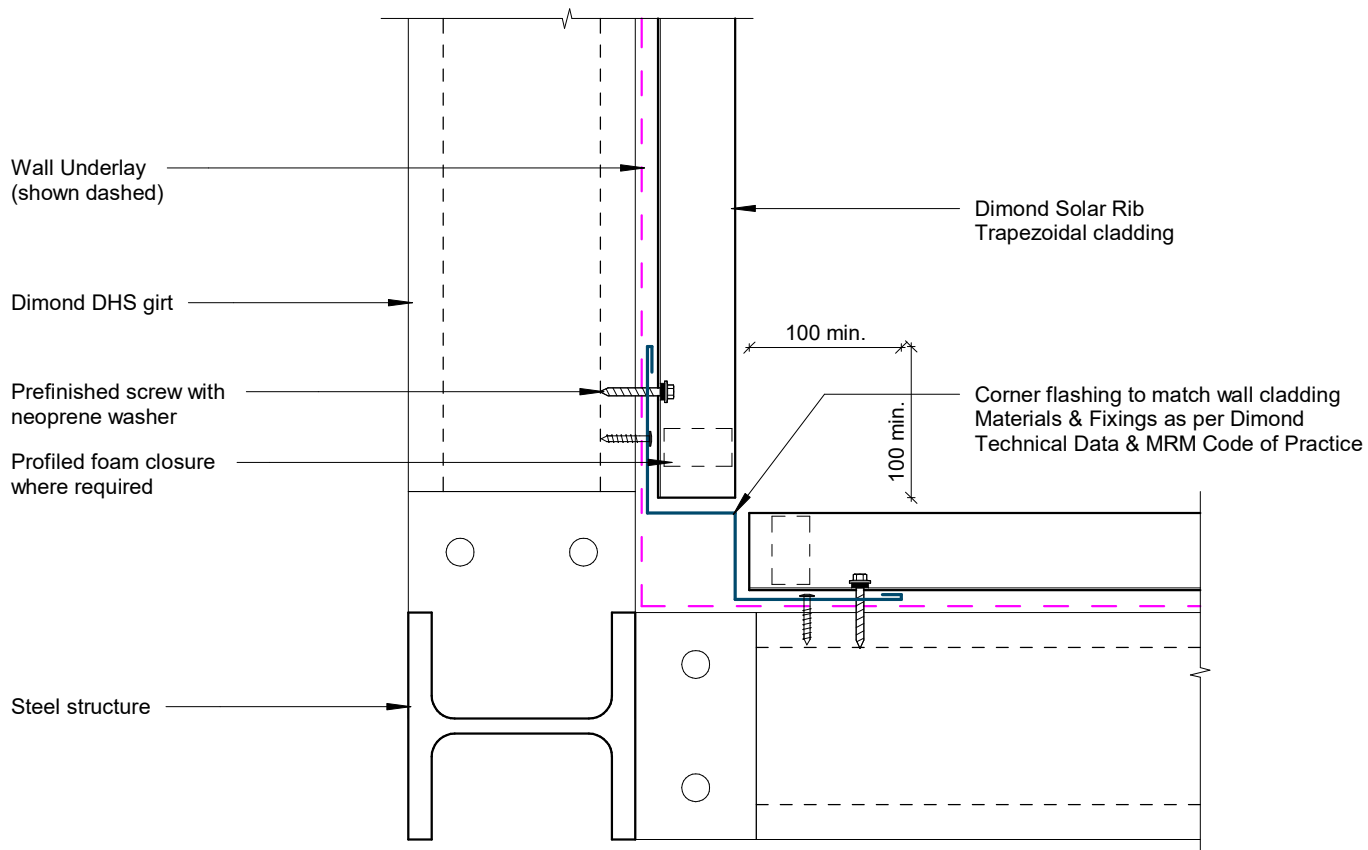


## Internal Corner Detail

Rev: 1


Solar Rib Commercial Horizontal Cladding

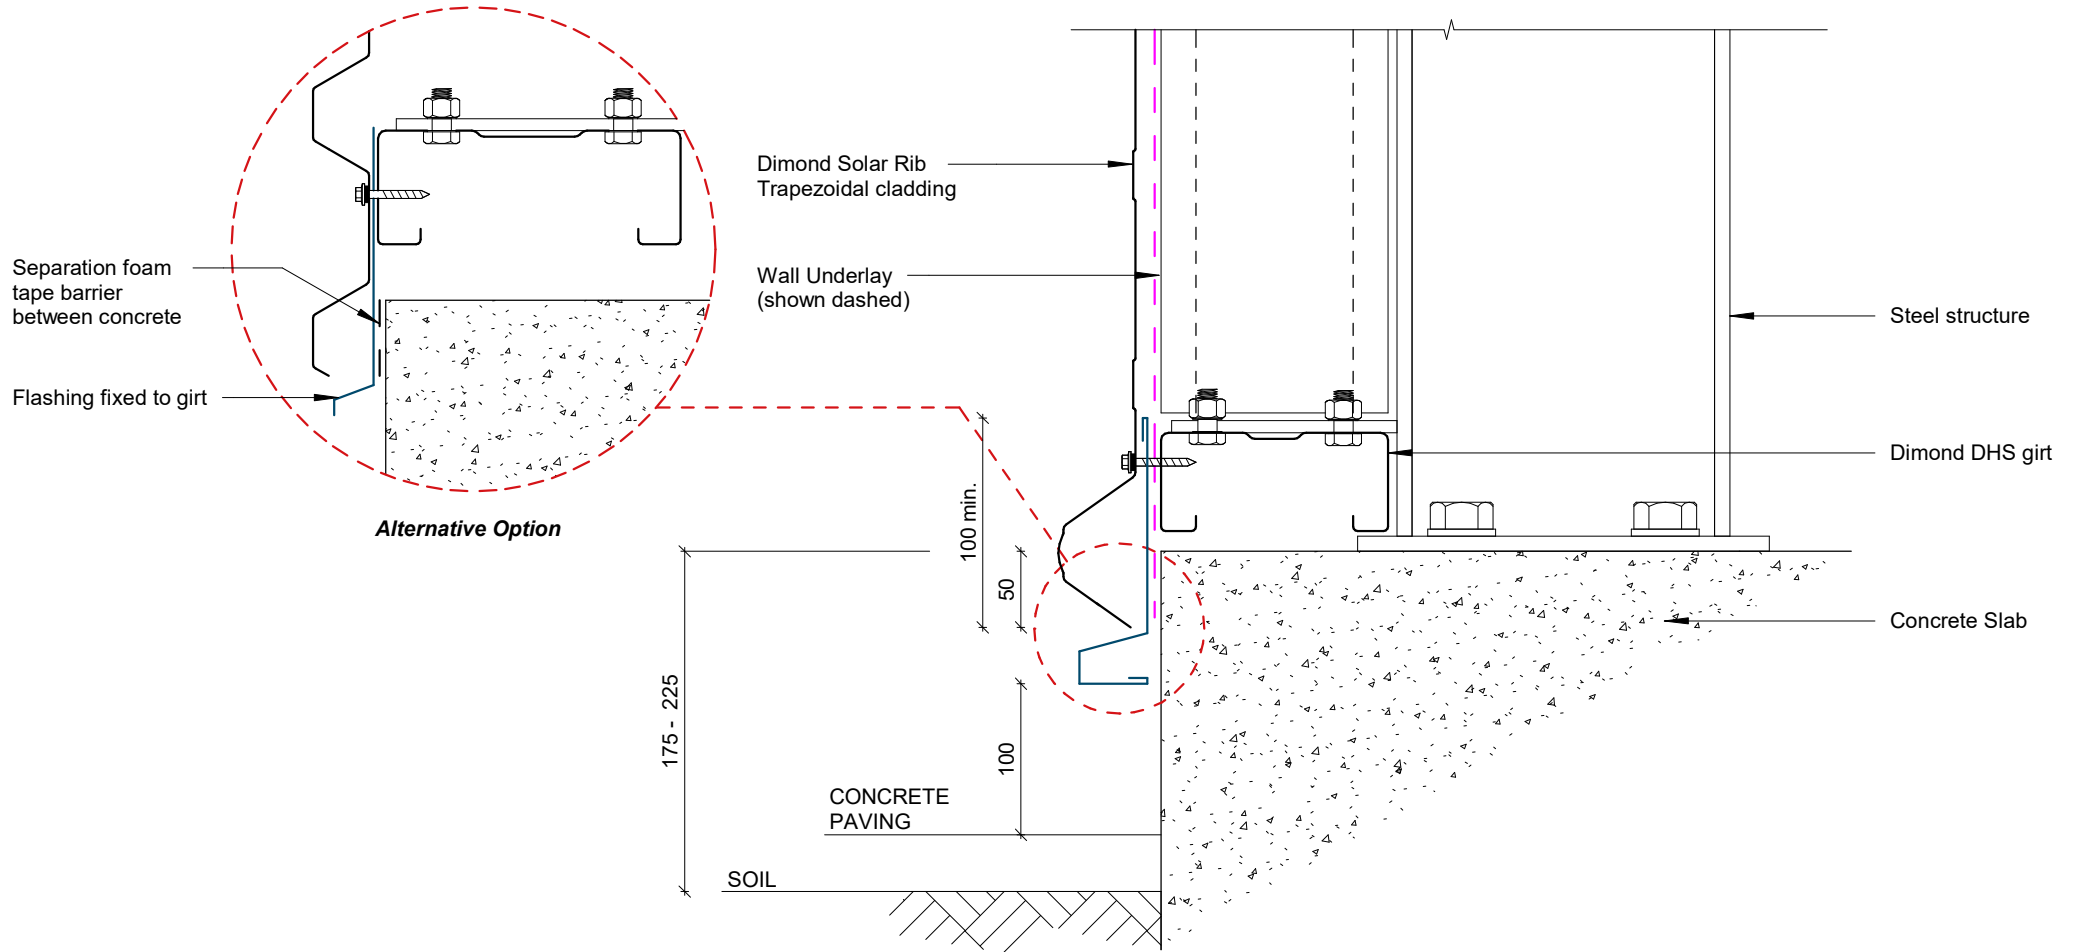


## Base Detail

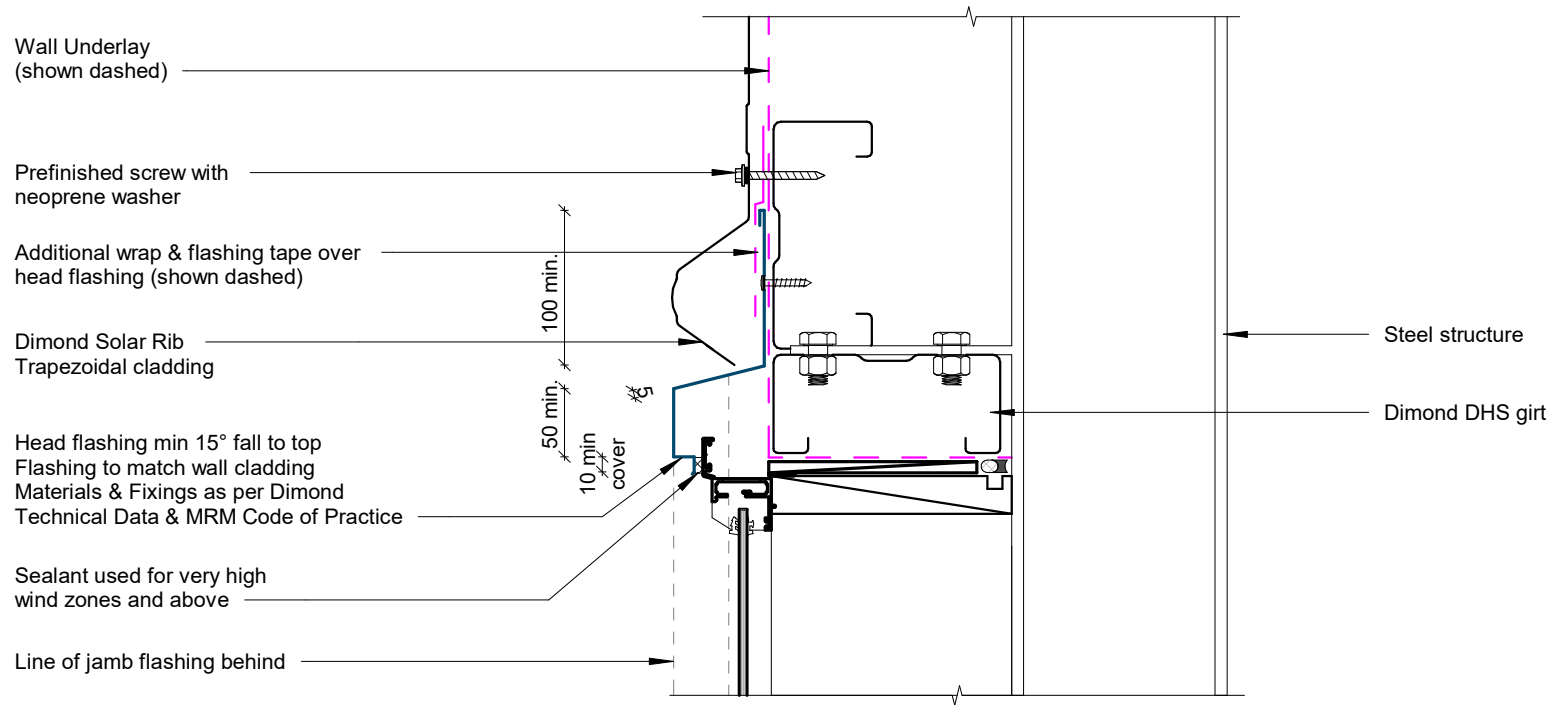

## Window / Door Head Detail

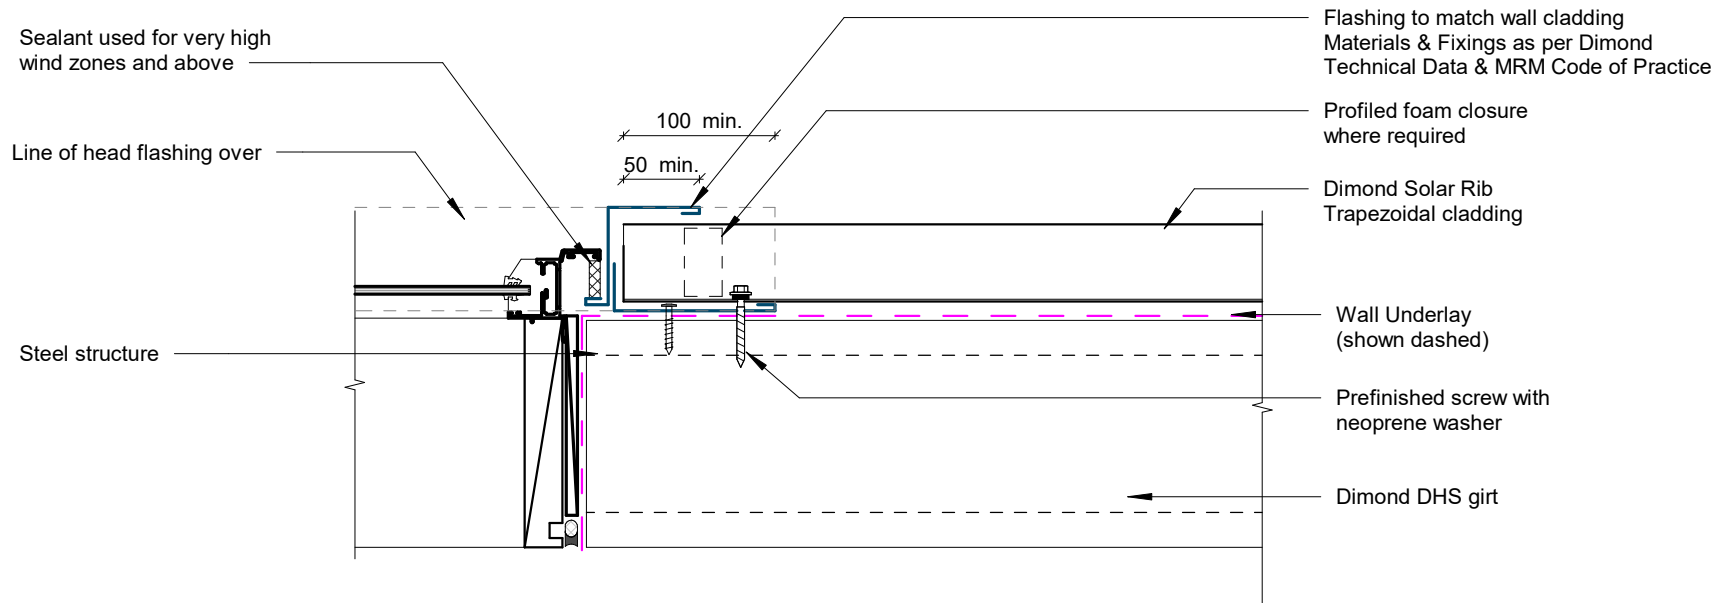

## Window / Door Jamb Detail

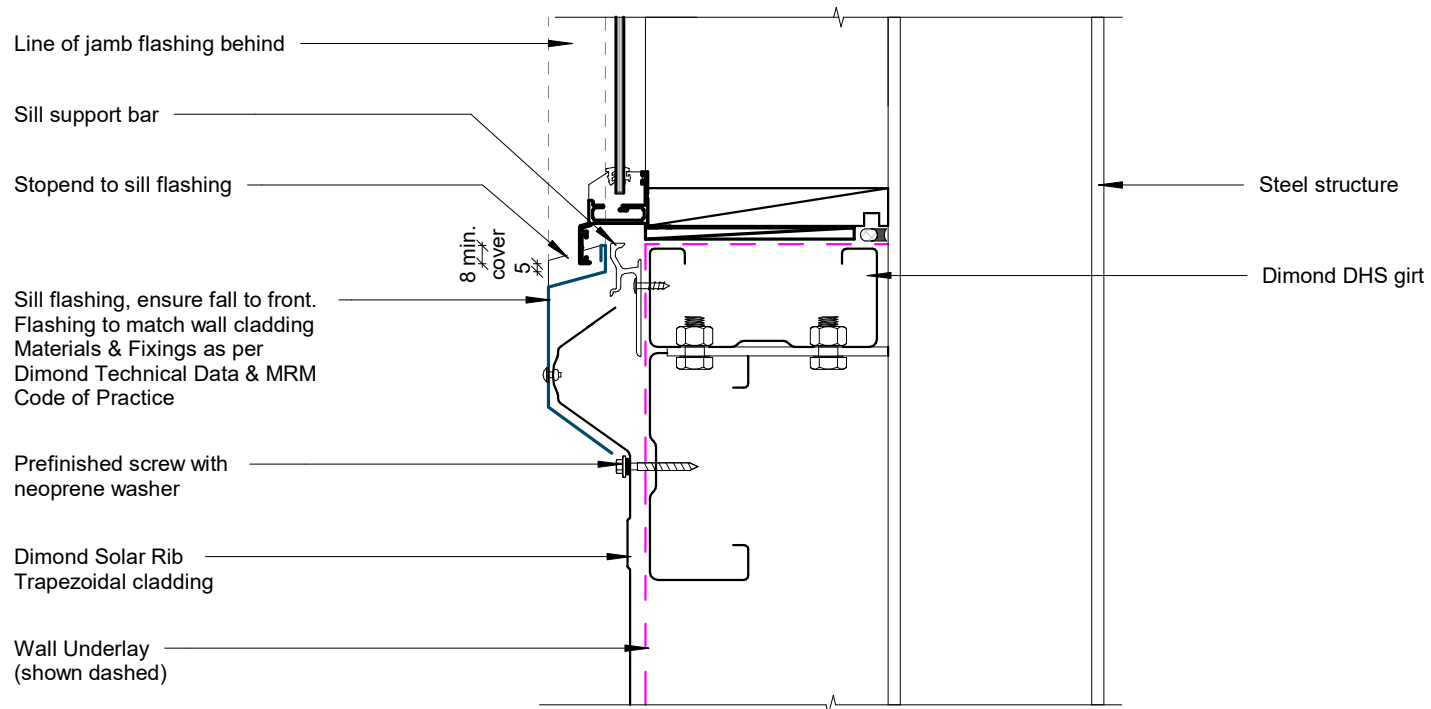

## Window Sill Detail