

STEELSPAN 900


COMMERCIAL HORIZONTAL WALL CLADDING

DETAILS:


REV: DATE:

SSCHC00	Cover Sheet	1	Oct 2025
SSCHC01	Profile Summary	1	Oct 2025
SSCHC02	Typical Flashing Detail	1	Oct 2025
SSCHC03	Barge Detail	1	Oct 2025
SSCHC04	Wall to Roof Transverse Detail	1	Oct 2025
SSCHC05	Wall to Roof Detail	1	Oct 2025
SSCHC06	Box Gutter Detail	1	Oct 2025
SSCHC07	Wall to Roof Apex Detail	1	Oct 2025
SSCHC08	External Corner Detail	1	Oct 2025
SSCHC09	Internal Corner Detail	1	Oct 2025
SSCHC10	Base Detail	1	Oct 2025
SSCHC11	Window / Door Head Detail	1	Oct 2025
SSCHC12	Window / Door Jamb Detail	1	Oct 2025
SSCHC13	Window Sill Detail	1	Oct 2025


PROFILE OVERVIEW	
RIB TYPE	High
RIBS PER SHEET	5 Ribs per sheet
WIDTH	900mm Cover, 970mm Sheet

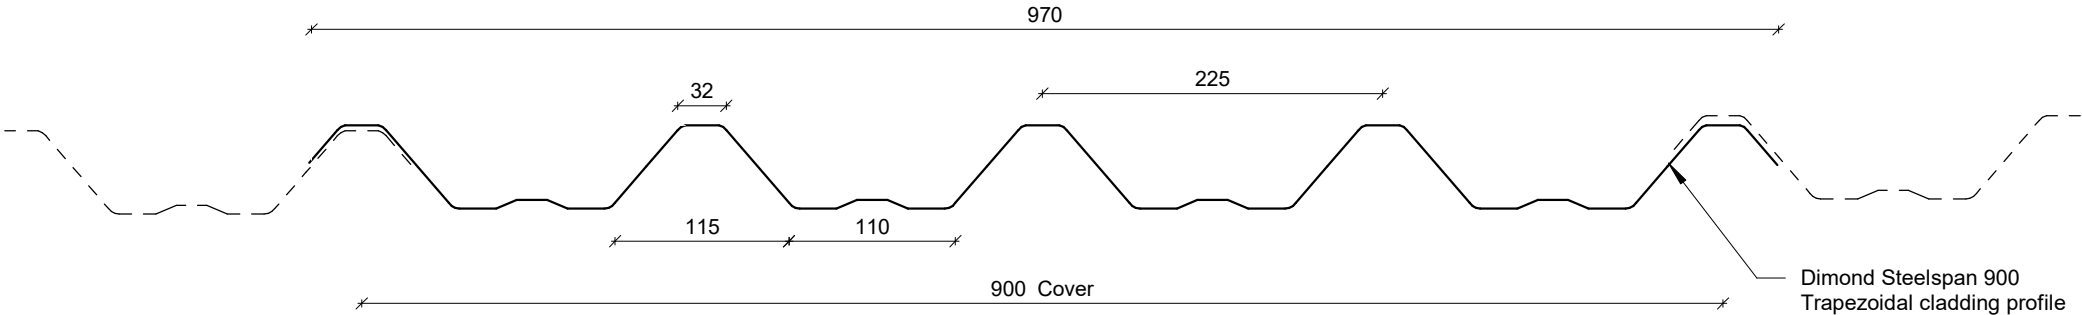

Profile Summary

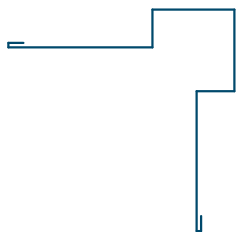

External Corner Flashing

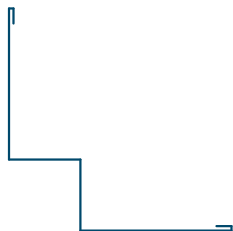

Internal Corner Flashing



Base Flashing



Window Sill Flashing




Window Head Flashing



Window Jamb Flashing




Eaves Flashing

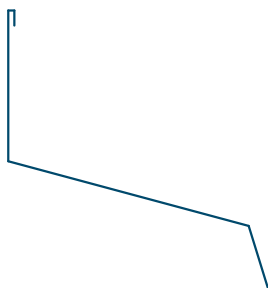


Wall to Roof Flashing 1



Wall to Roof Flashing 2

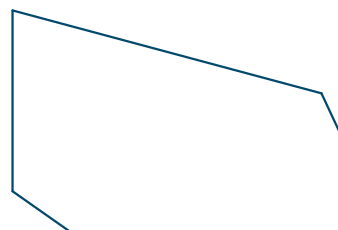


Wall Roof to Wall Apex Flashing

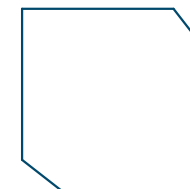


Barge Flashing

Typical Flashing Detail

Rev: 1 **Steelspan 900 Commercial Horizontal Cladding**

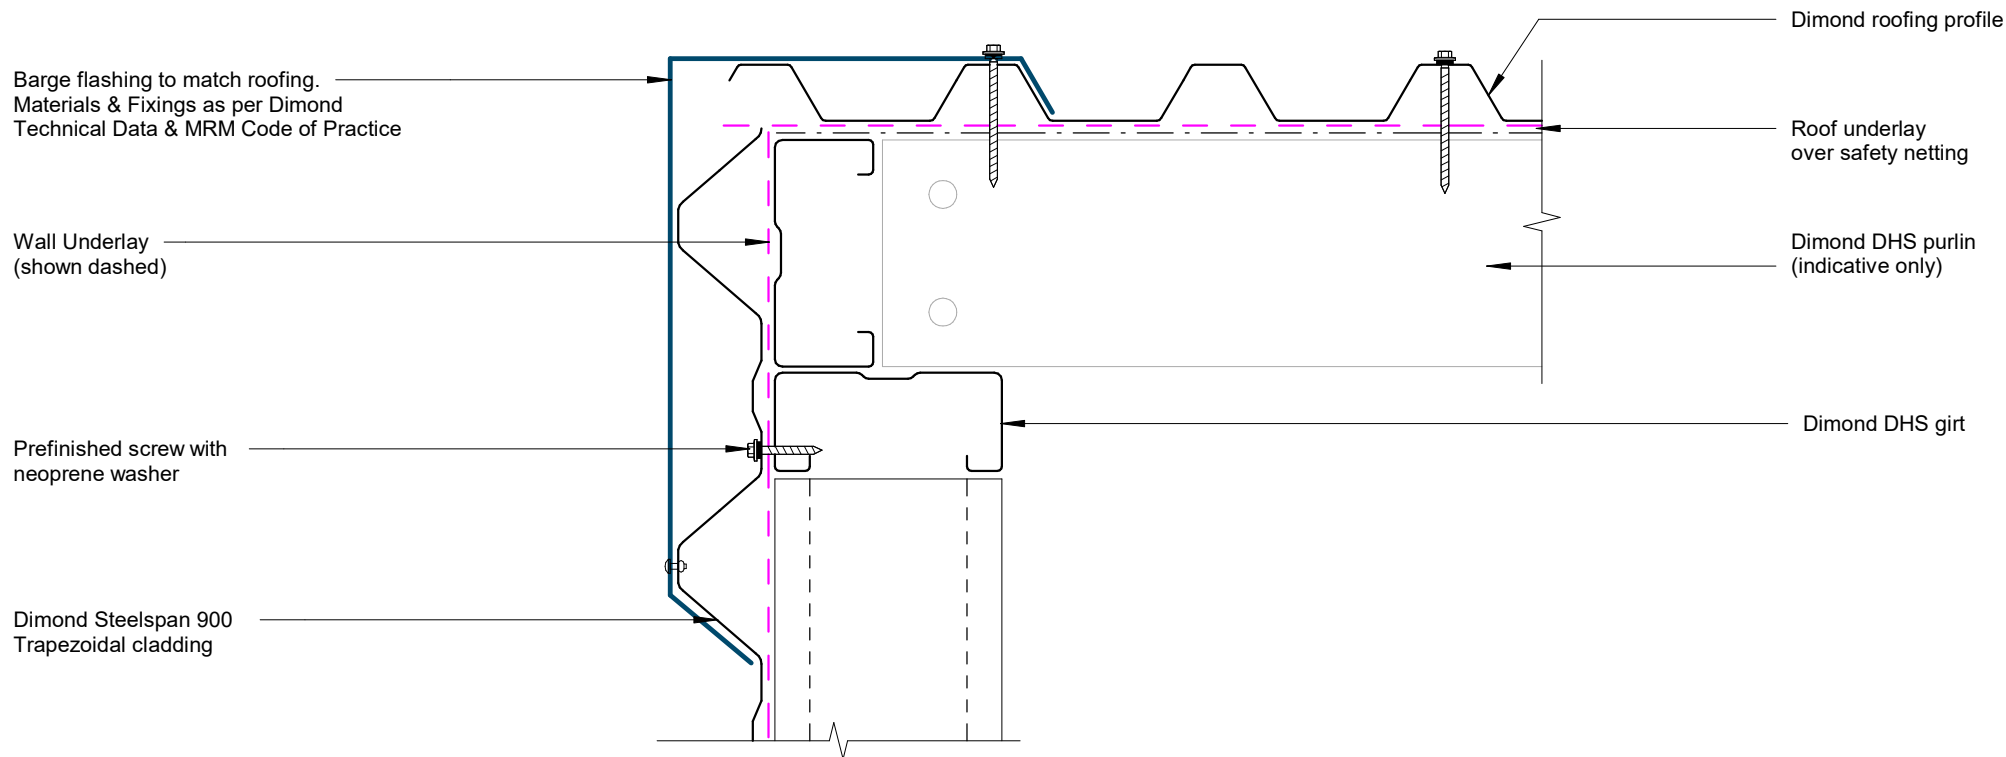


Barge Detail

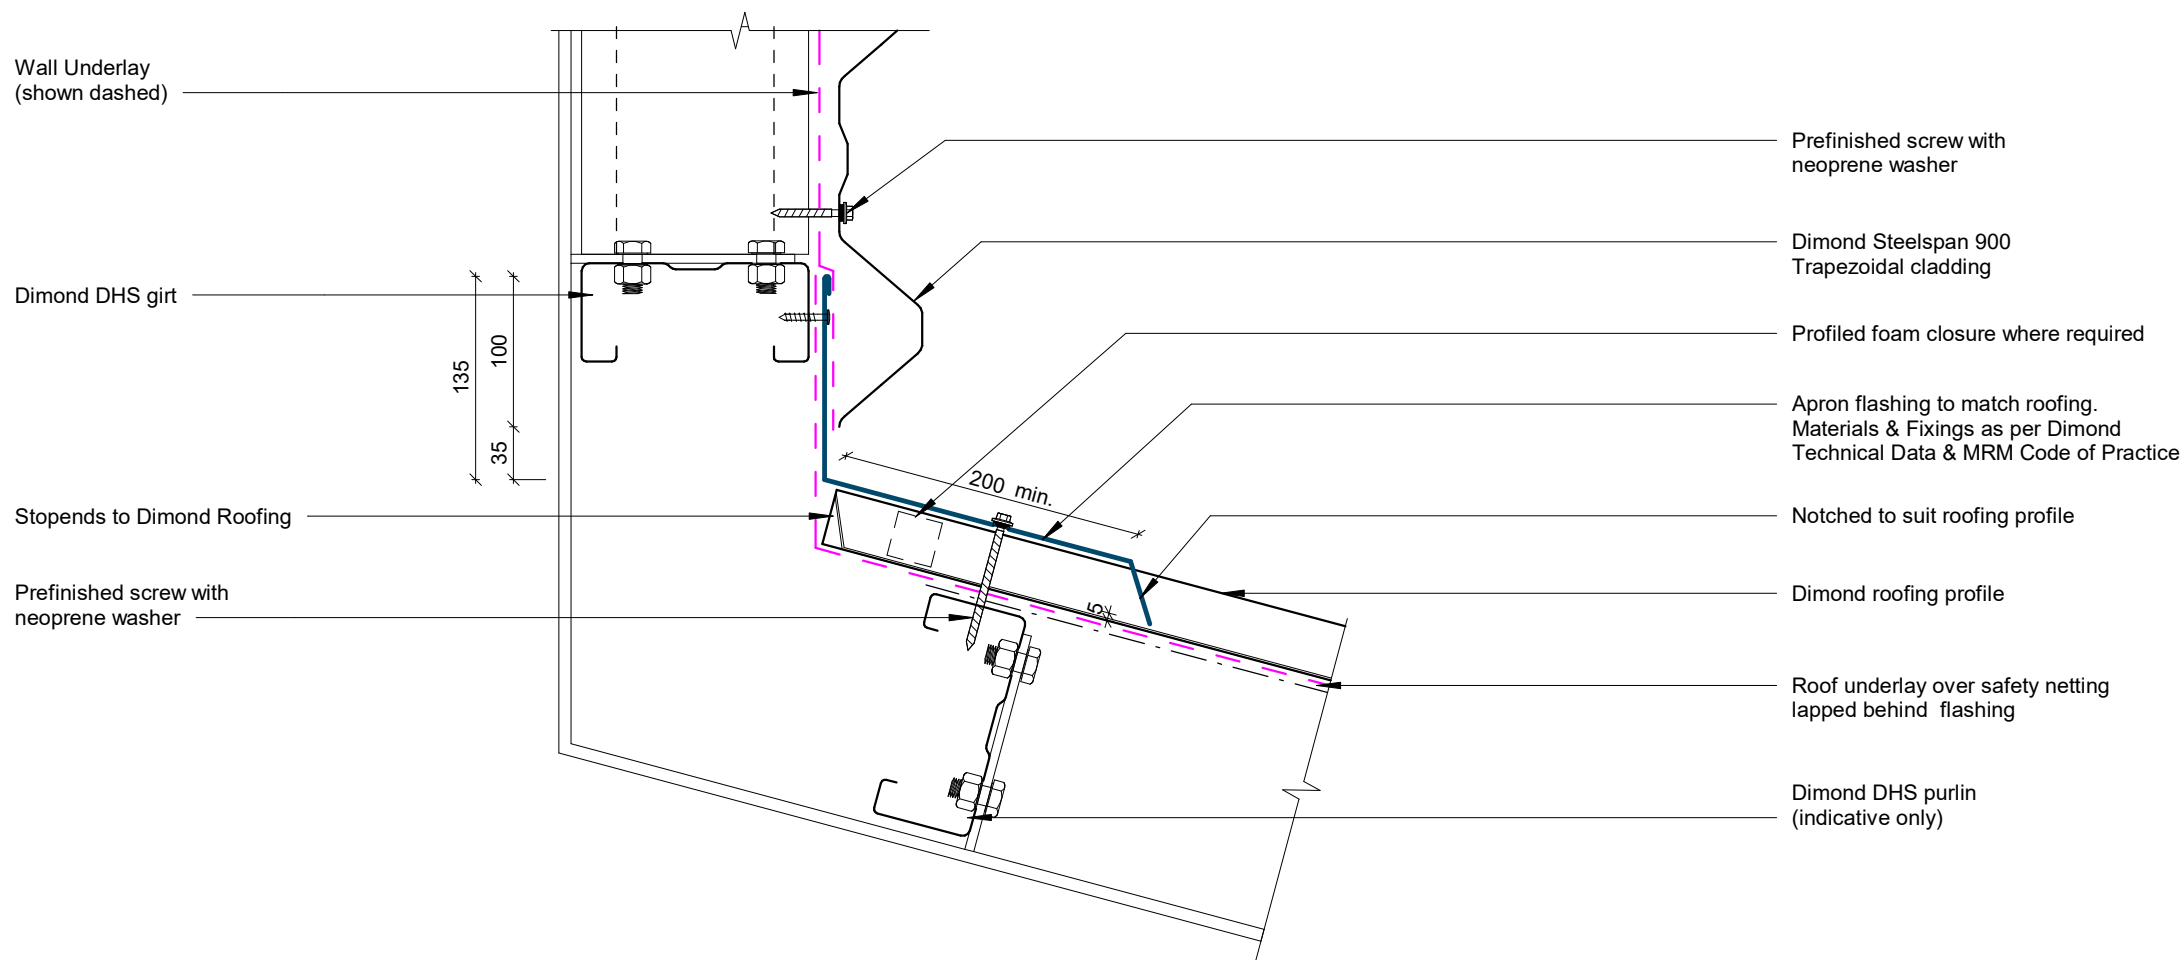


Wall to Roof Transverse Detail

Rev: 1 **Steelspan 900 Commercial Horizontal Cladding**

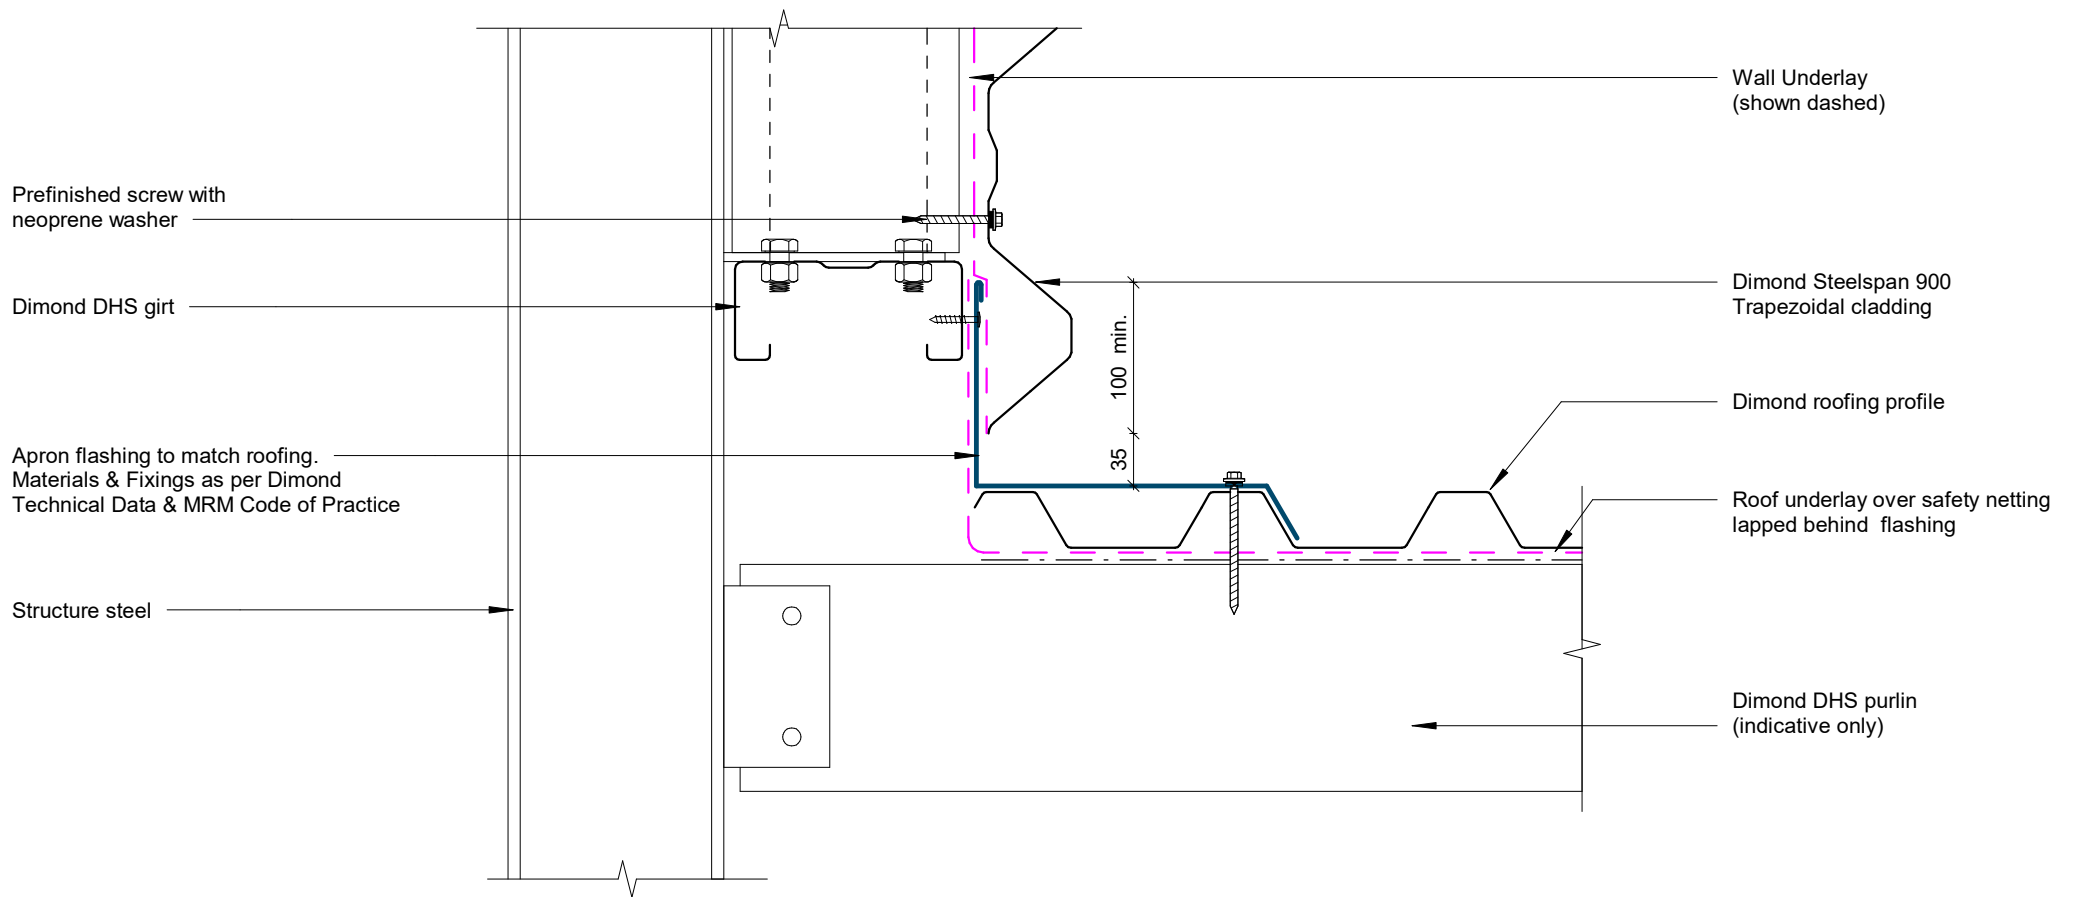


Wall to Roof Detail

Rev: 1 **Steelspan 900 Commercial Horizontal Cladding**

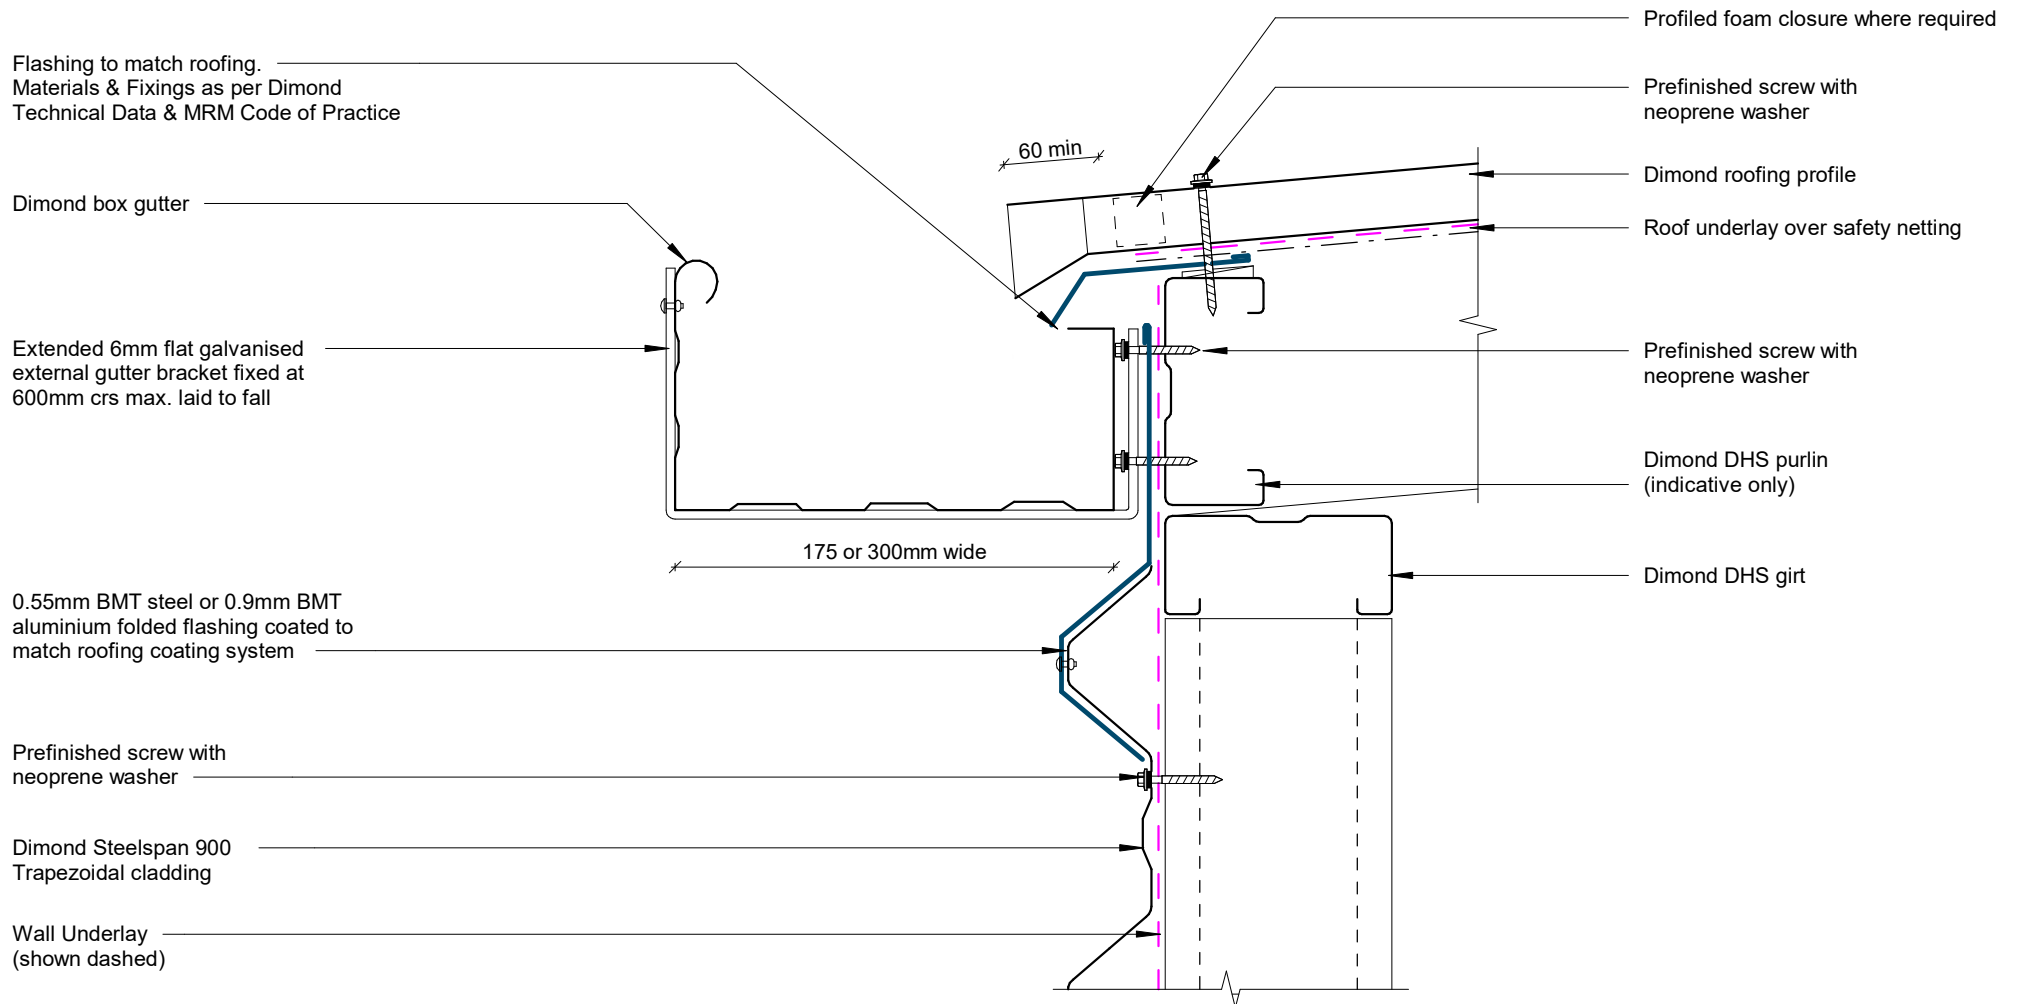


Box Gutter Detail

Rev: 1 **Steelspan 900 Commercial Horizontal Cladding**

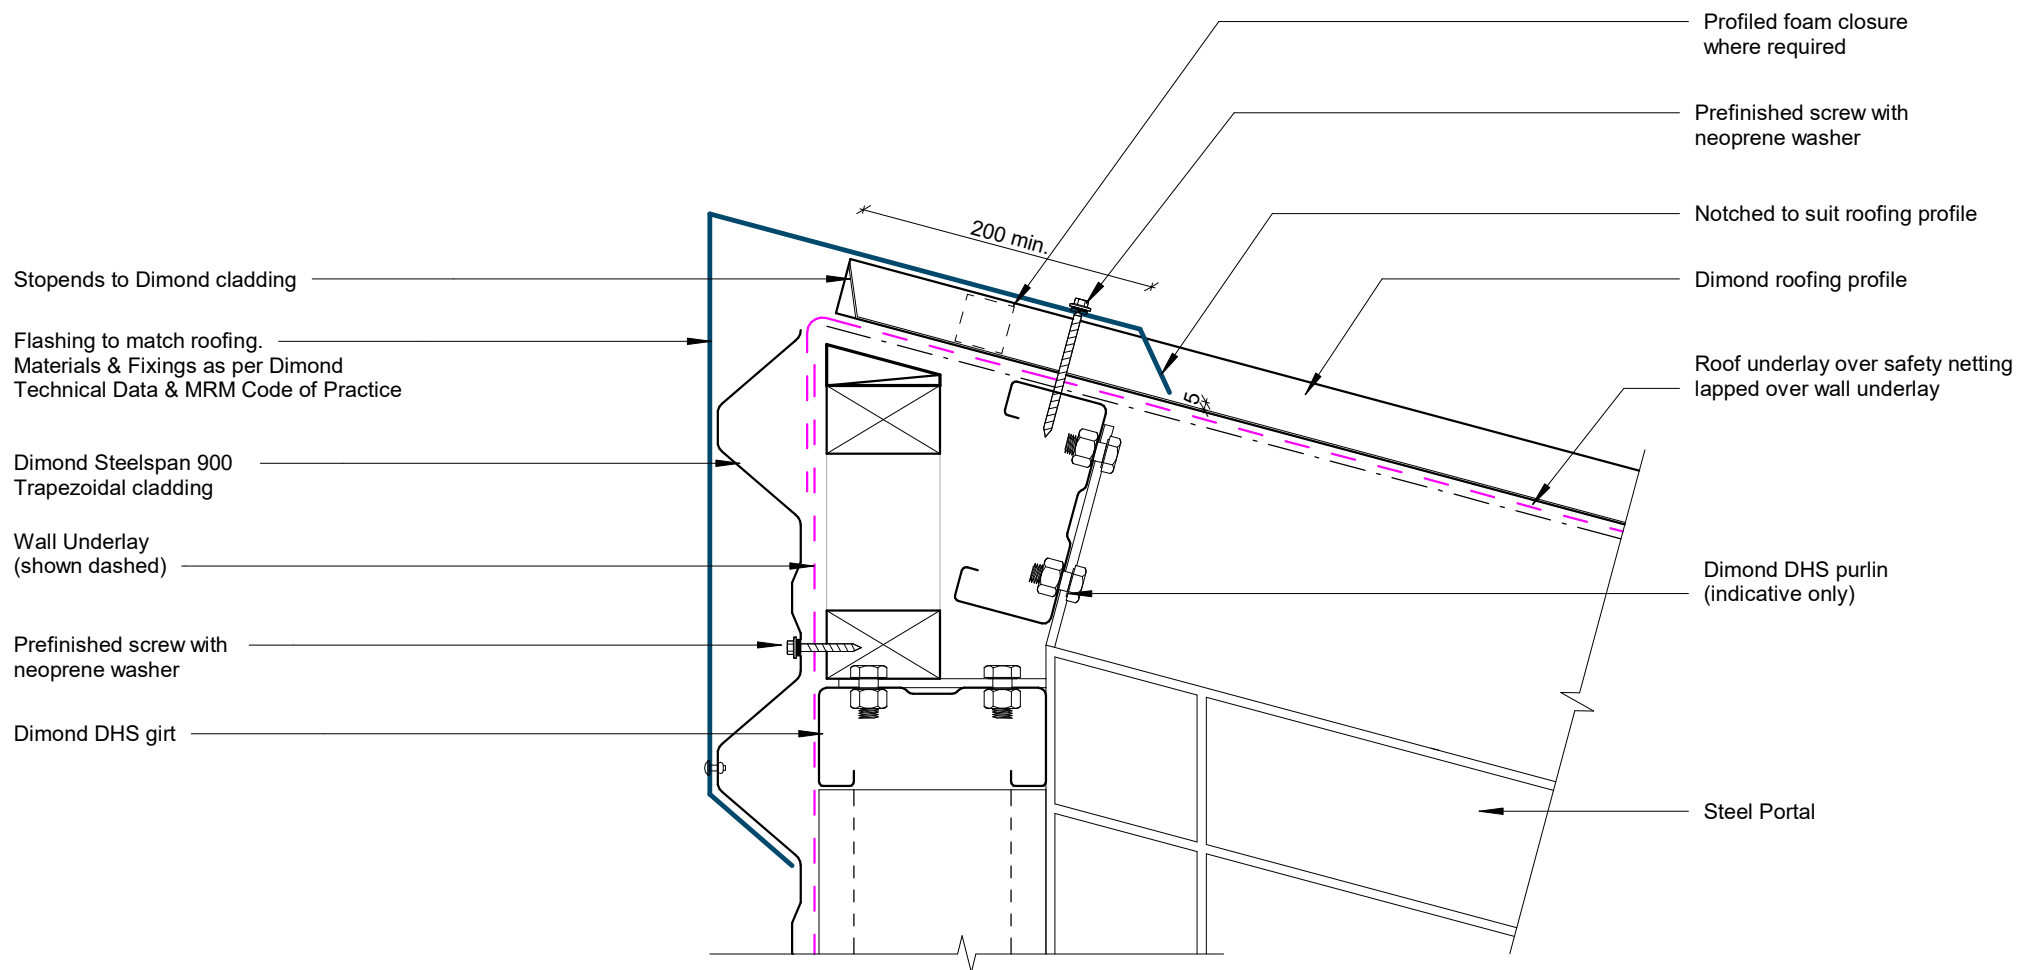


Wall to Roof Apex Detail

Rev: 1 **Steelspan 900 Commercial Horizontal Cladding**

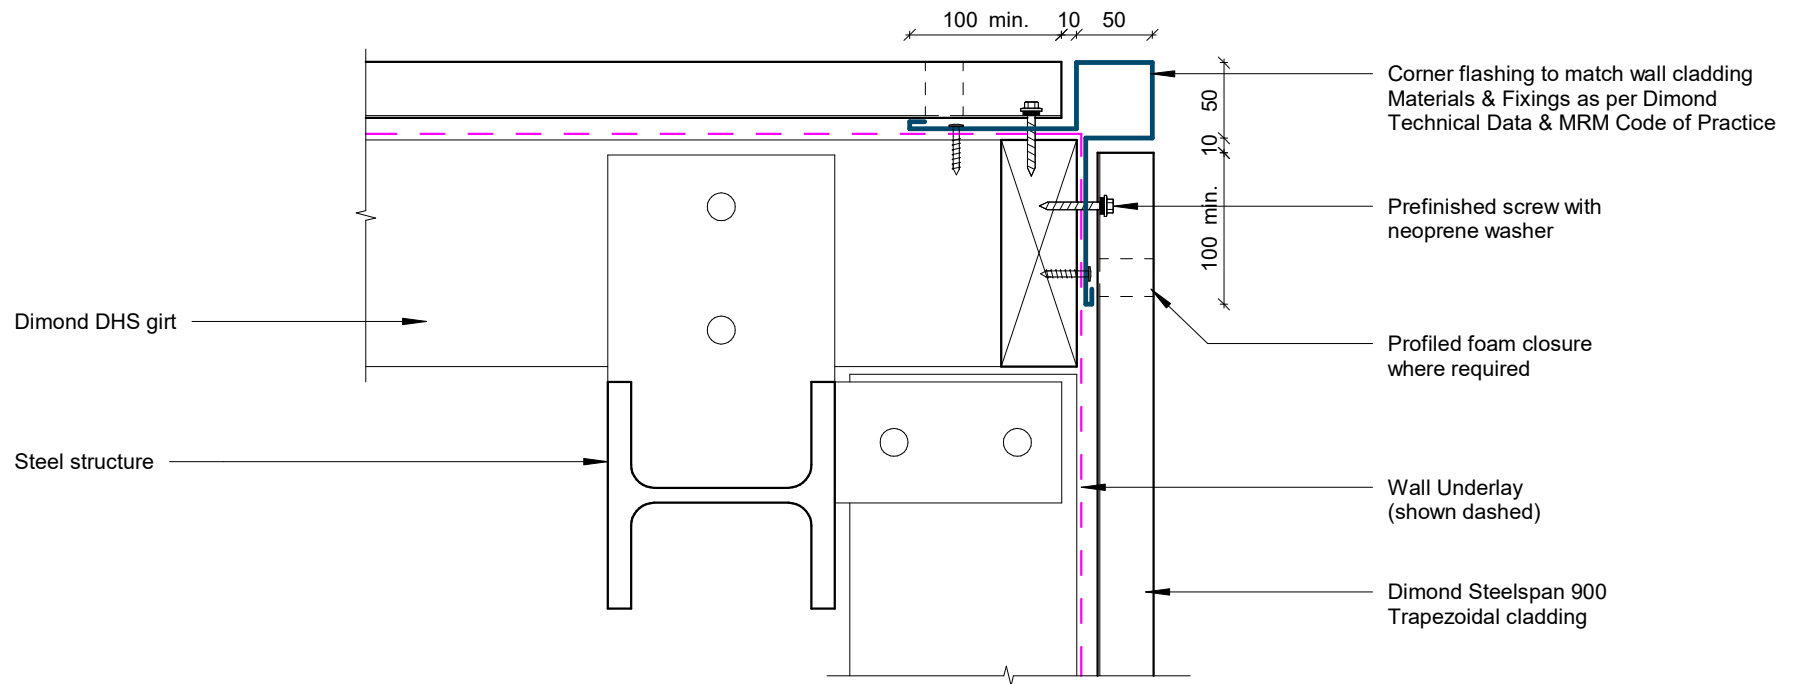


External Corner Detail

Rev: 1 **Steelspan 900 Commercial Horizontal Cladding**

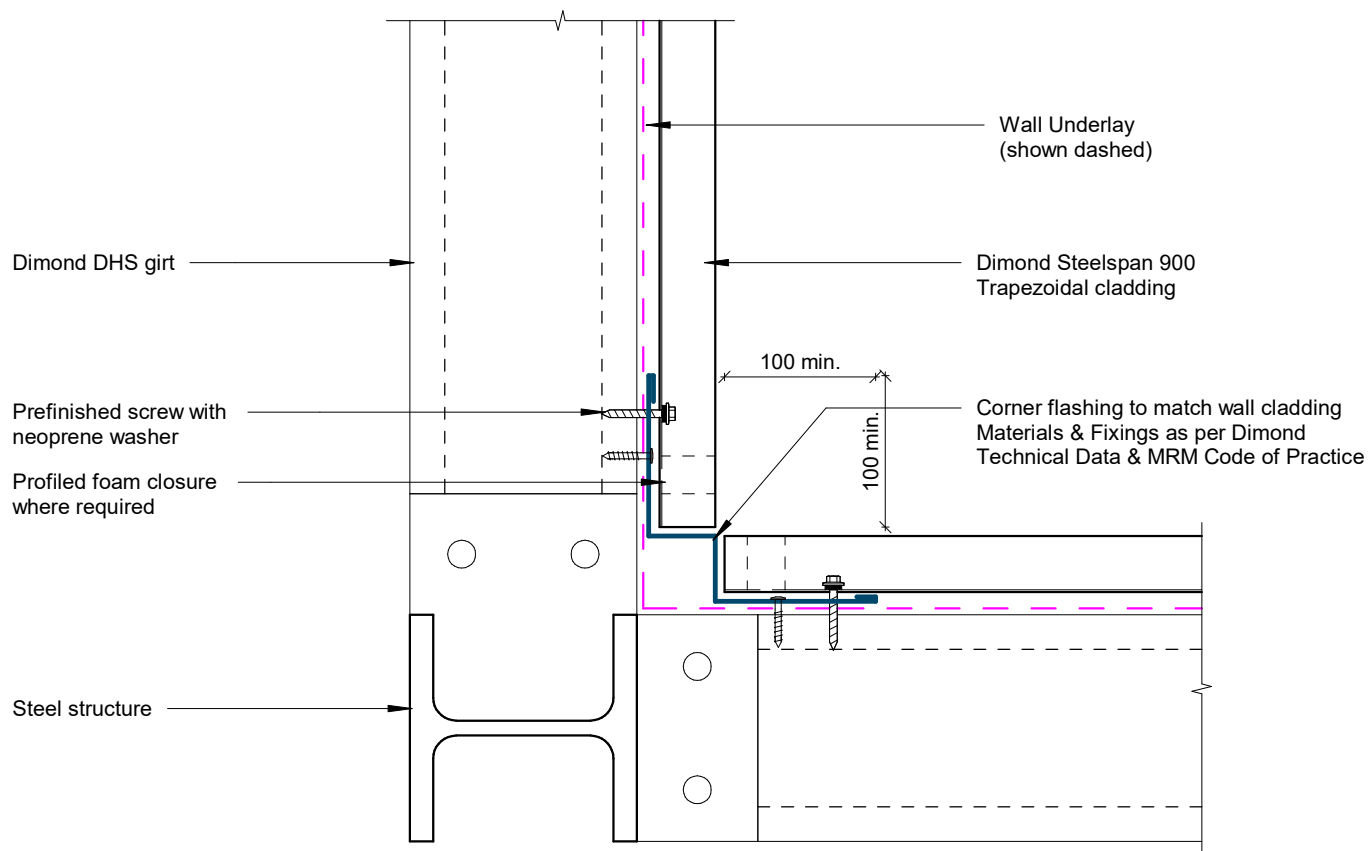


Internal Corner Detail

Rev: 1 **Steelspan 900 Commercial Horizontal Cladding**

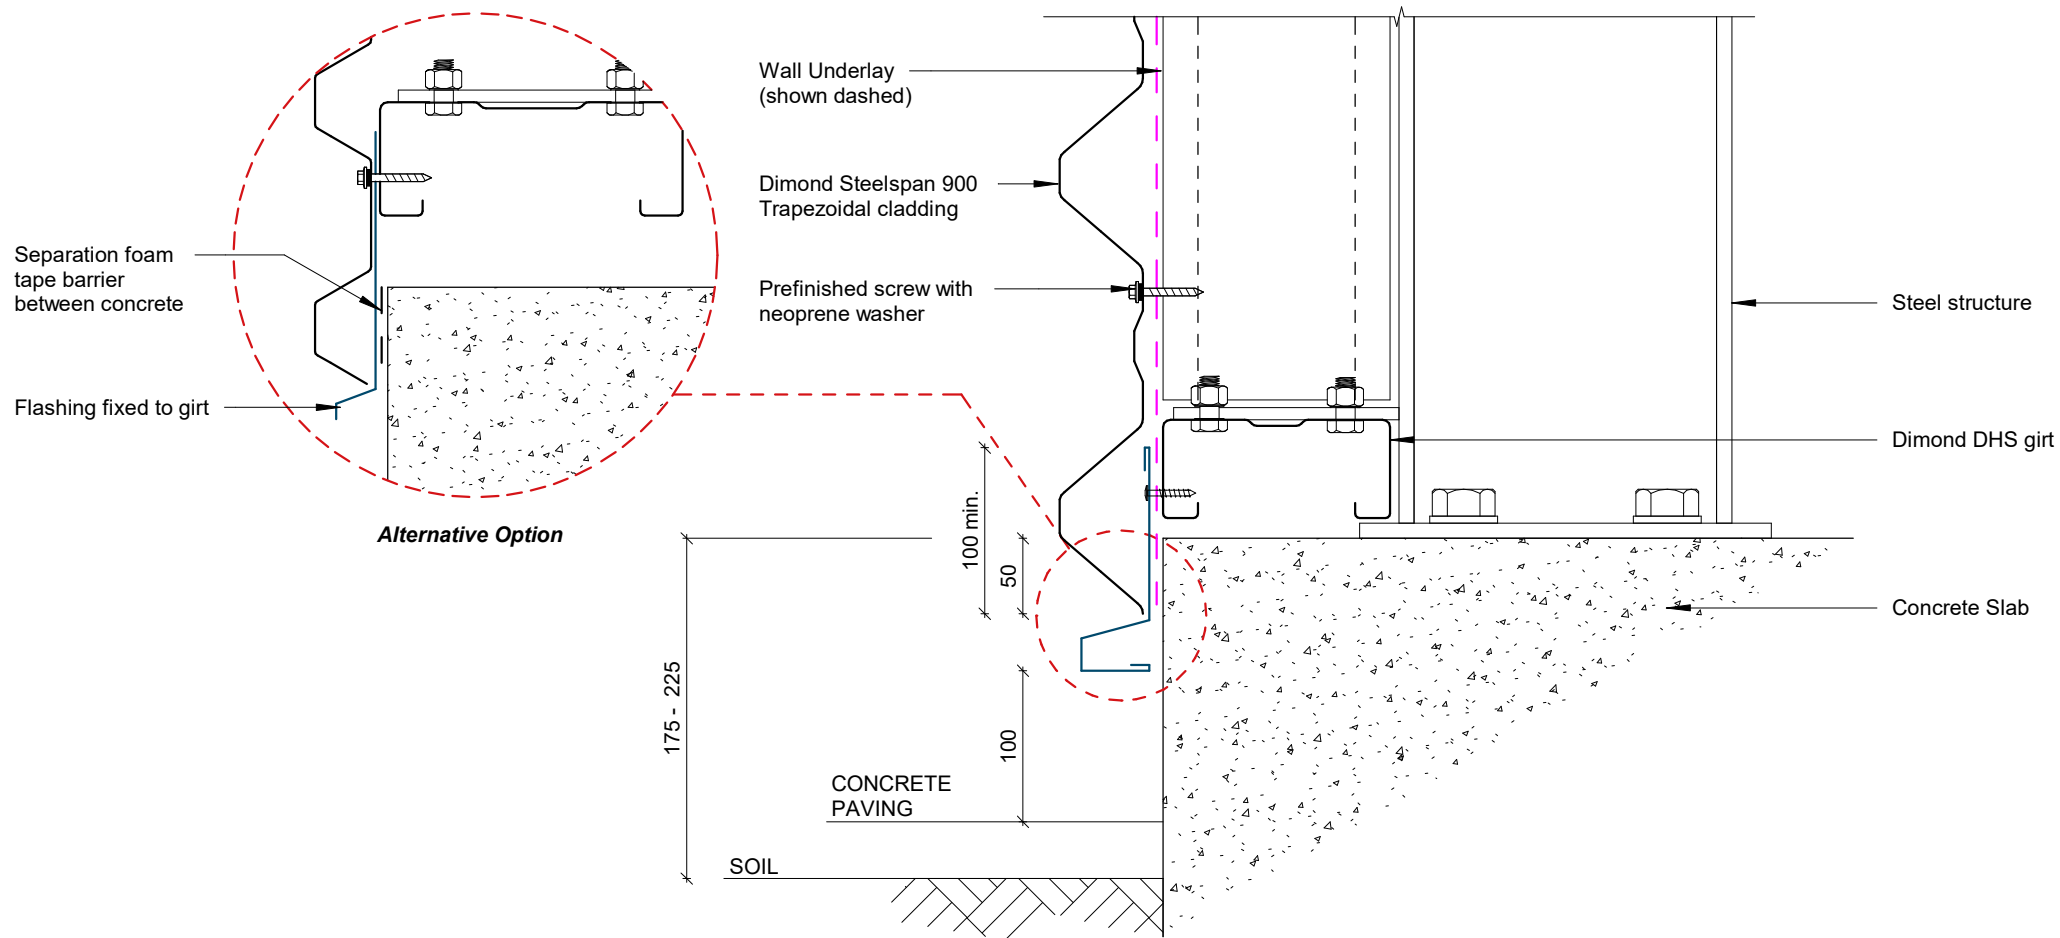


Base Detail

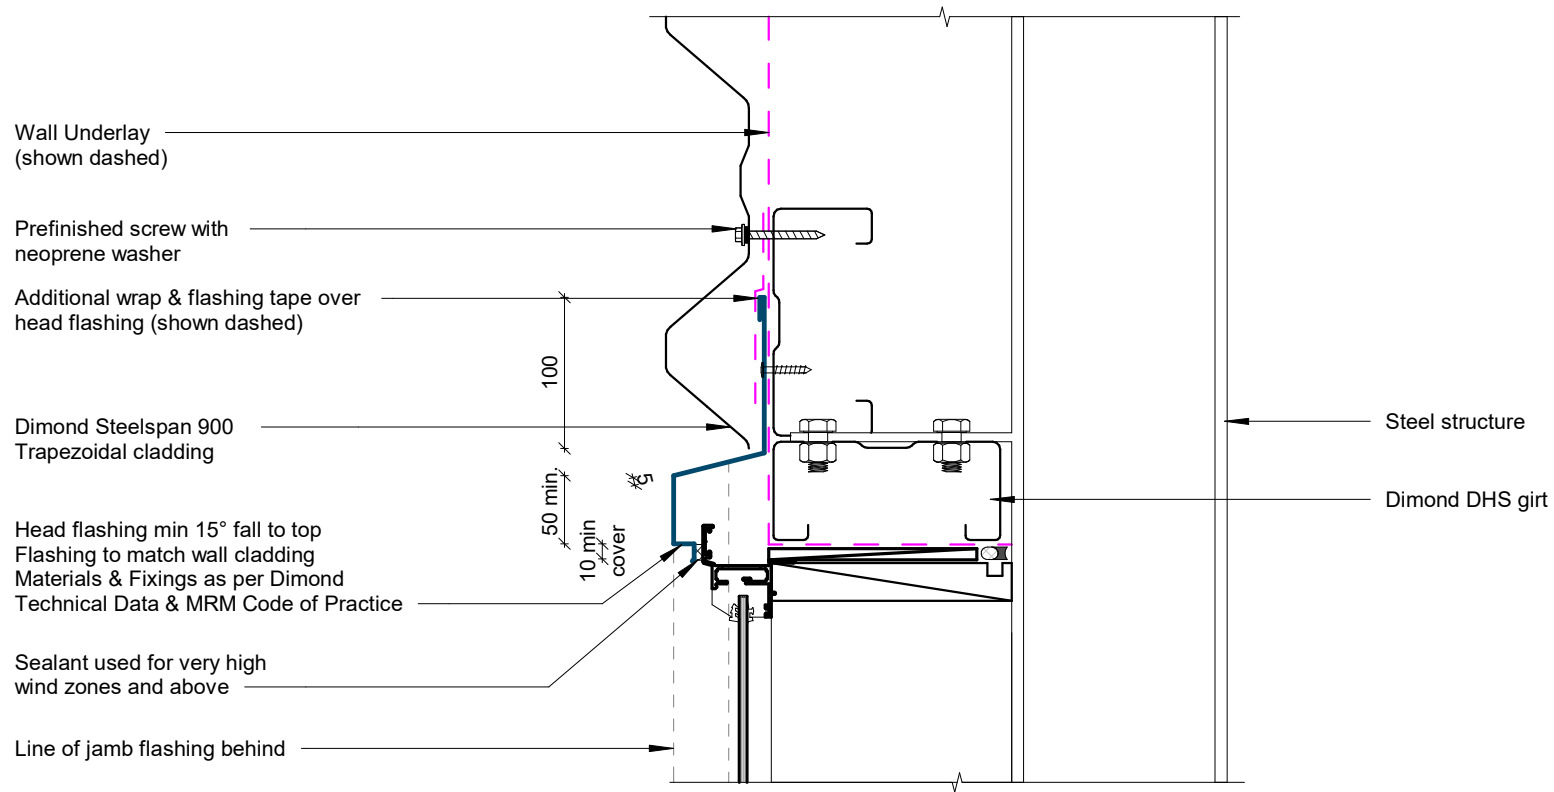


Window / Door Head Detail

Rev: 1 **Steelspan 900 Commercial Horizontal Cladding**

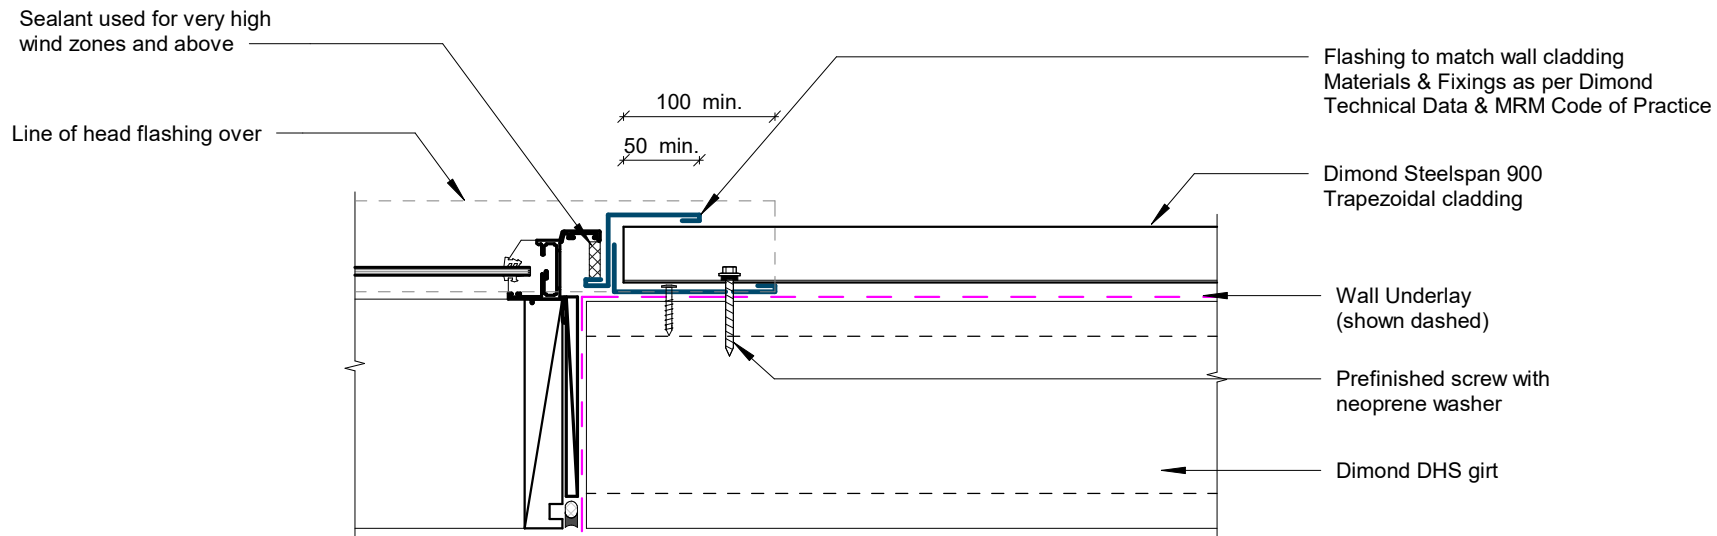

Window / Door Jamb Detail

Rev: 1 **Steelspan 900 Commercial Horizontal Cladding**

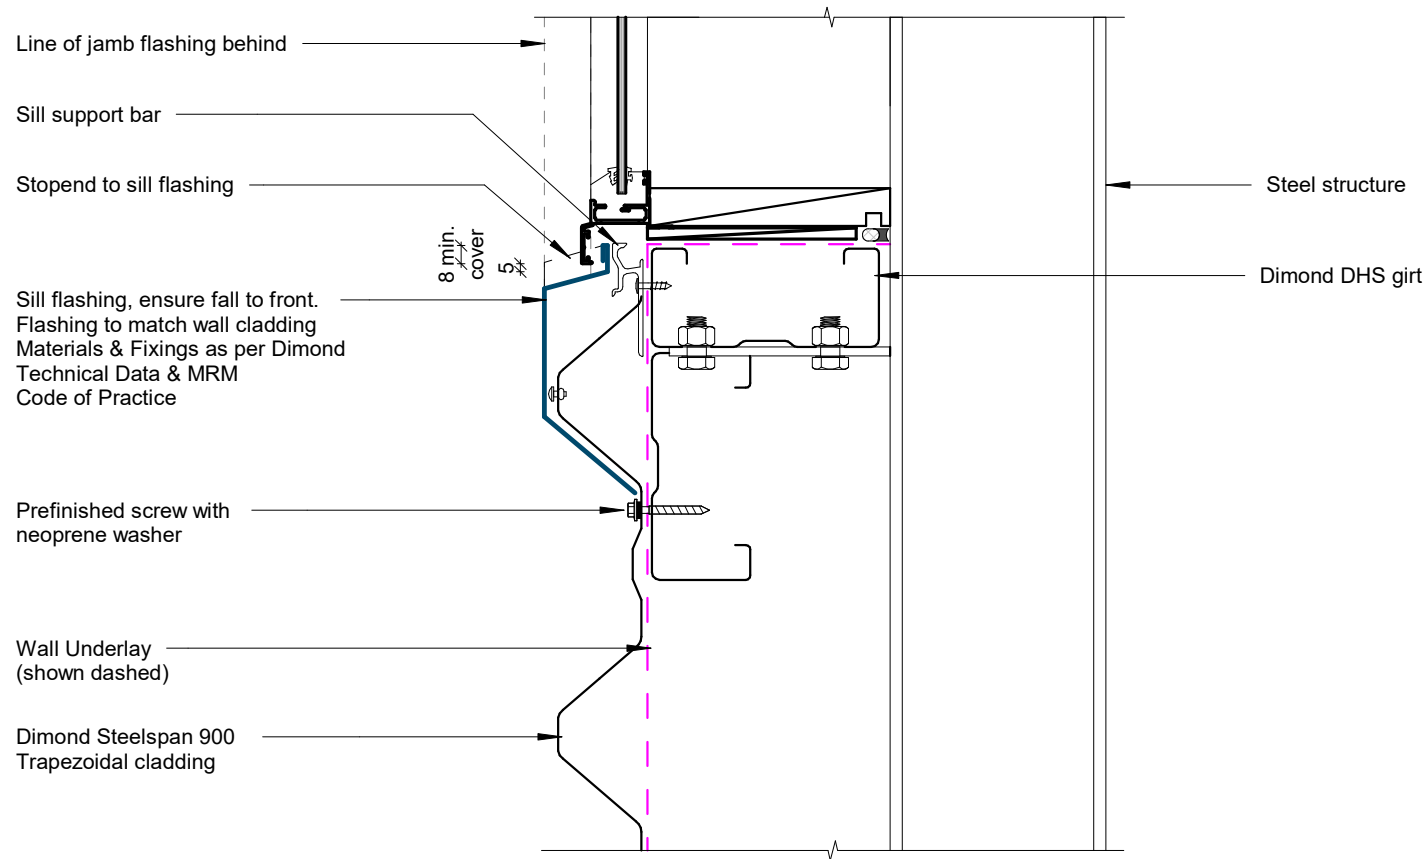

Window Sill Detail