

STEELSPAN 900


COMMERCIAL VERTICAL WALL CLADDING

DETAILS:

REV: DATE:

SSCVC00	Cover Sheet	1	Oct 2025
SSCVC01	Profile Summary	1	Oct 2025
SSCVC02	Typical Flashing Detail	1	Oct 2025
SSCVC03	Barge Detail	1	Oct 2025
SSCVC04	Wall to Roof Transverse Detail	1	Oct 2025
SSCVC05	Wall to Roof Detail	1	Oct 2025
SSCVC06	Box Gutter Detail	1	Oct 2025
SSCVC07	Wall to Roof Apex Detail	1	Oct 2025
SSCVC08	External Corner Detail	1	Oct 2025
SSCVC09	Internal Corner Detail	1	Oct 2025
SSCVC10	Base Detail	1	Oct 2025
SSCVC11	Window / Door Head Detail	1	Oct 2025
SSCVC12	Window / Door Jamb Detail	1	Oct 2025
SSCVC13	Window Sill Detail	1	Oct 2025

PROFILE OVERVIEW	
RIB TYPE	High
RIBS PER SHEET	5 Ribs per sheet
WIDTH	900mm Cover, 970mm Sheet

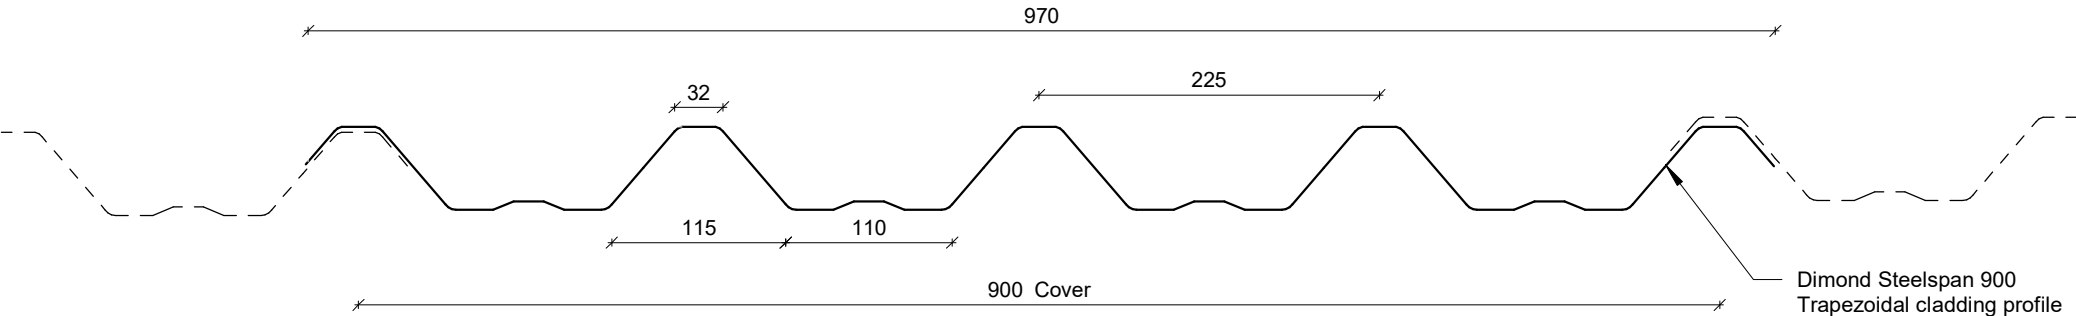


Profile Summary




©Dimond 2023, all rights reserved. The information and specifications contained in this document are proprietary to Dimond and may not be used other than for the purpose of designing or building a roof or roofing system solely using products supplied or approved by Dimond ("Permitted Purpose"). You may copy this document solely for the Permitted Purpose, but may not otherwise copy, publish, distribute or modify this document without Dimond's prior written consent. Dimond will not be liable for any use of this document or information and specifications contained in this document, other than for the Permitted Purpose

Rev: 1 **Steelspan 900 Commercial Vertical Cladding**

Date: Oct 2025 Scale: 1 : 5 Sheet: **SSCVC01**

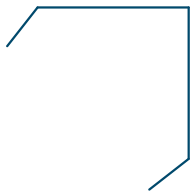

**External Corner /
Barge Flashing**

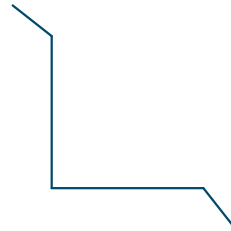

Internal Corner Flashing



Base Flashing



Eaves Flashing




Window Sill Flashing



Window Head Flashing




Window Jamb Flashing

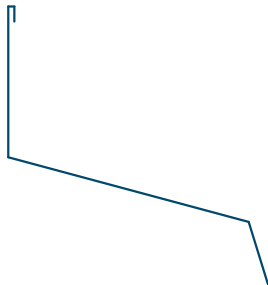

Wall to Roof Flashing 1



Wall to Roof Flashing 2

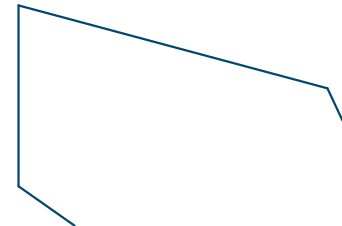

Wall Roof to Wall Apex Flashing

Typical Flashing Detail

Rev: 1 **Steelspan 900 Commercial Vertical Cladding**

Barge flashing to match roofing.
Materials & Fixings as per Dimond
Technical Data & MRM Code of Practice

Profiled foam closure
where required

100 min

Prefinished screw with
neoprene washer

Dimond DHS girt

Dimond Steelspan 900
Trapezoidal cladding

Wall Underlay
(shown dashed)


Dimond roofing profile

Roof underlay
over safety netting

Dimond DHS purlin
(indicative only)


Barge Detail

Rev: 1 **Steelspan 900 Commercial Vertical Cladding**

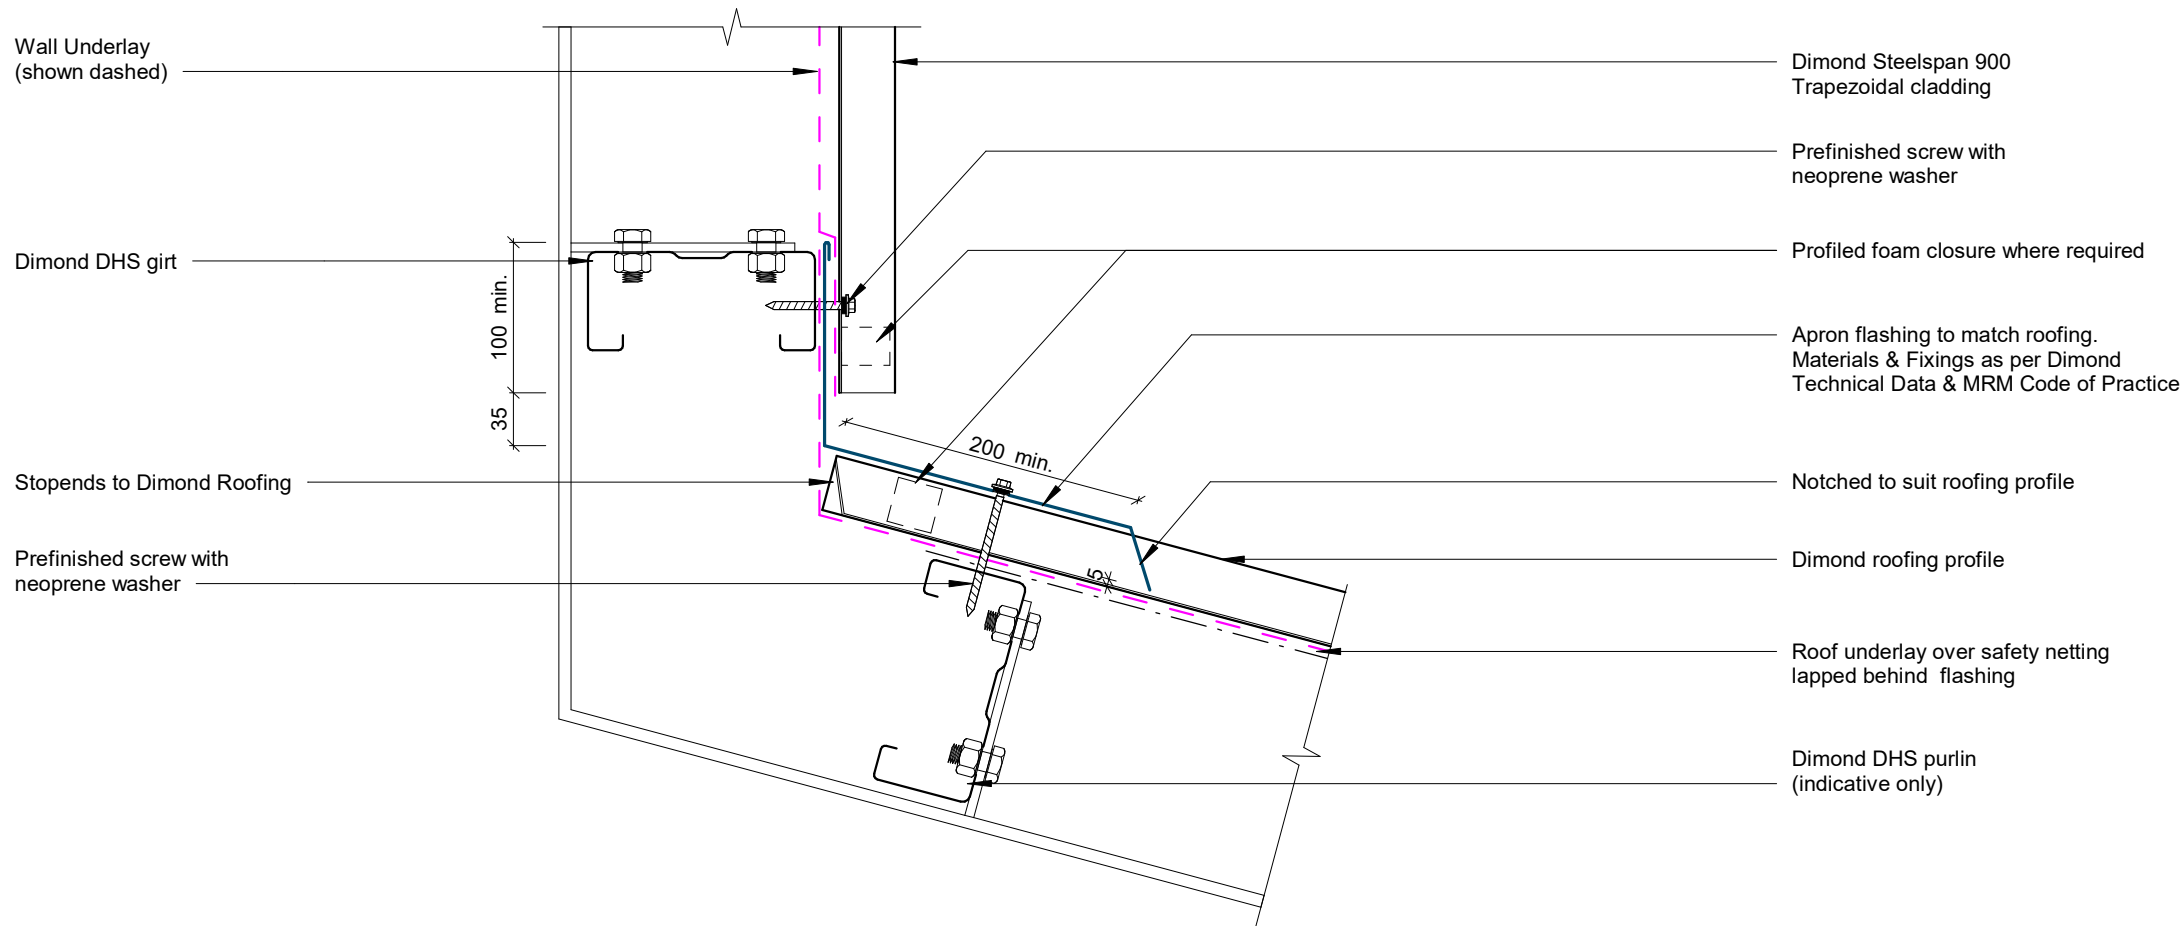


Wall to Roof Transverse Detail

Rev: 1 **Steelspan 900 Commercial Vertical Cladding**

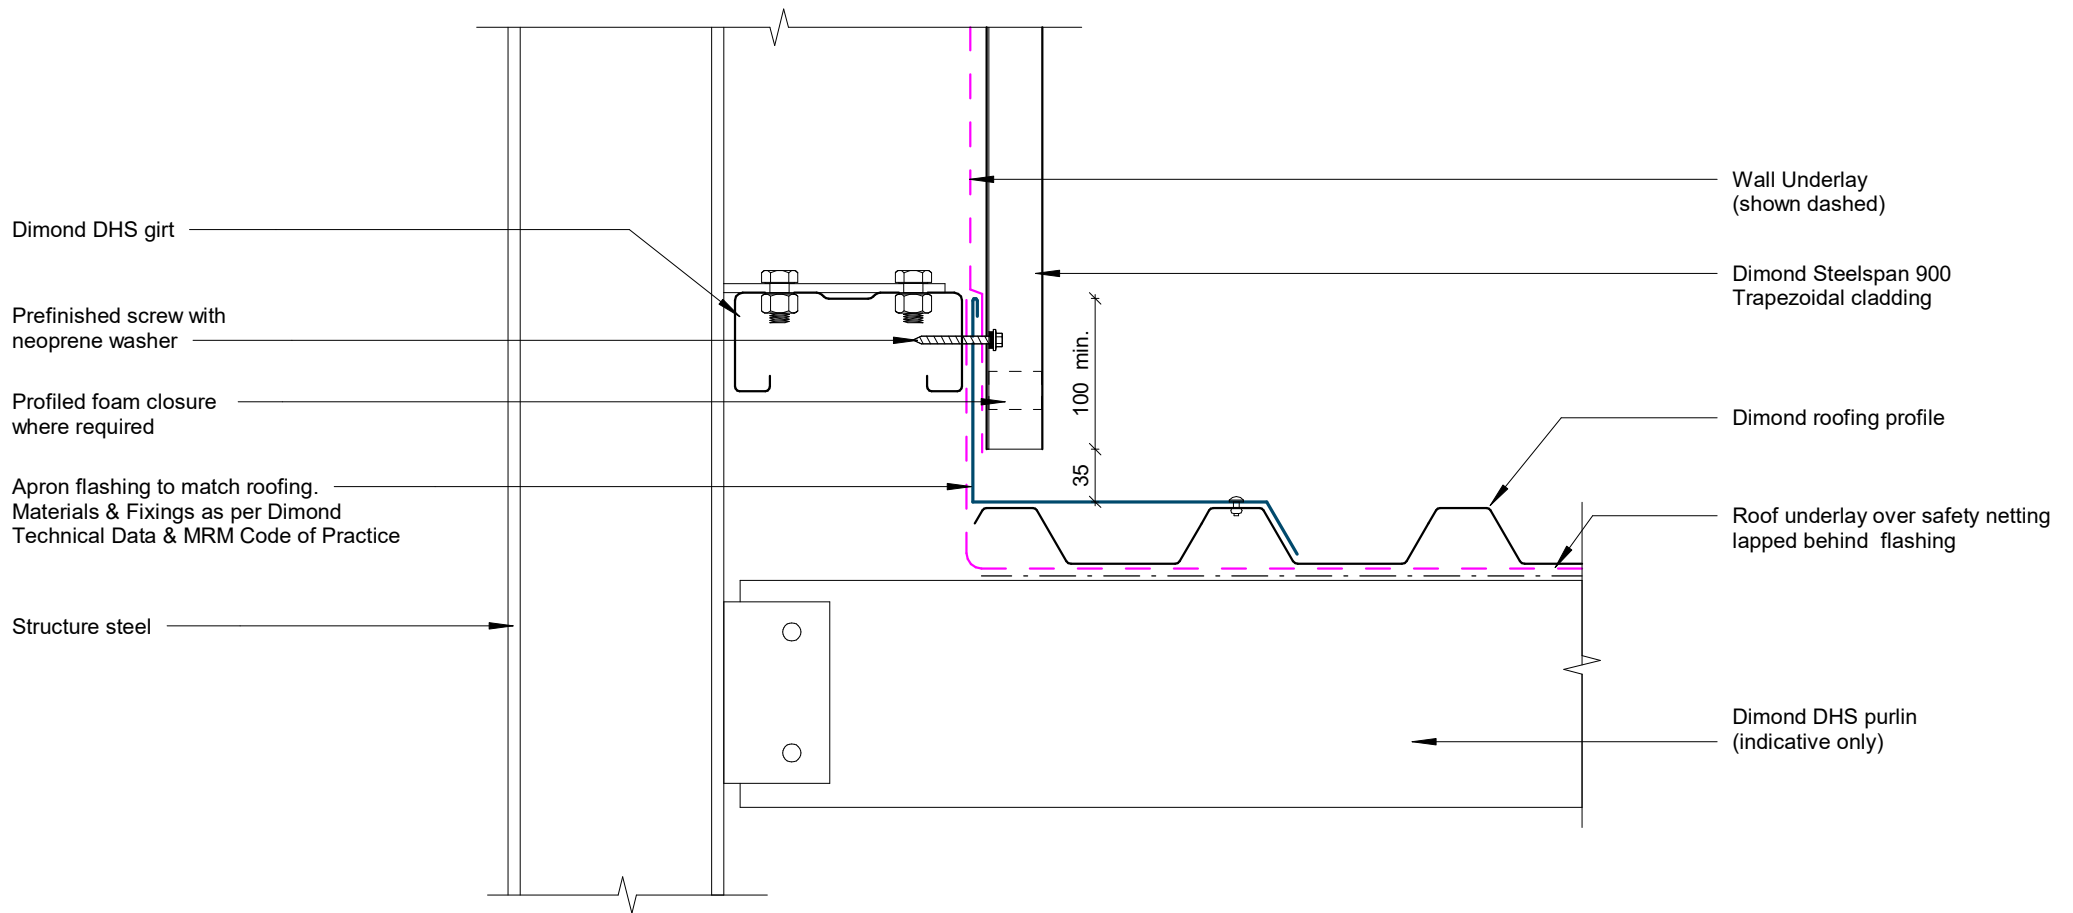


Wall to Roof Detail

Rev: 1 **Steelspan 900 Commercial Vertical Cladding**

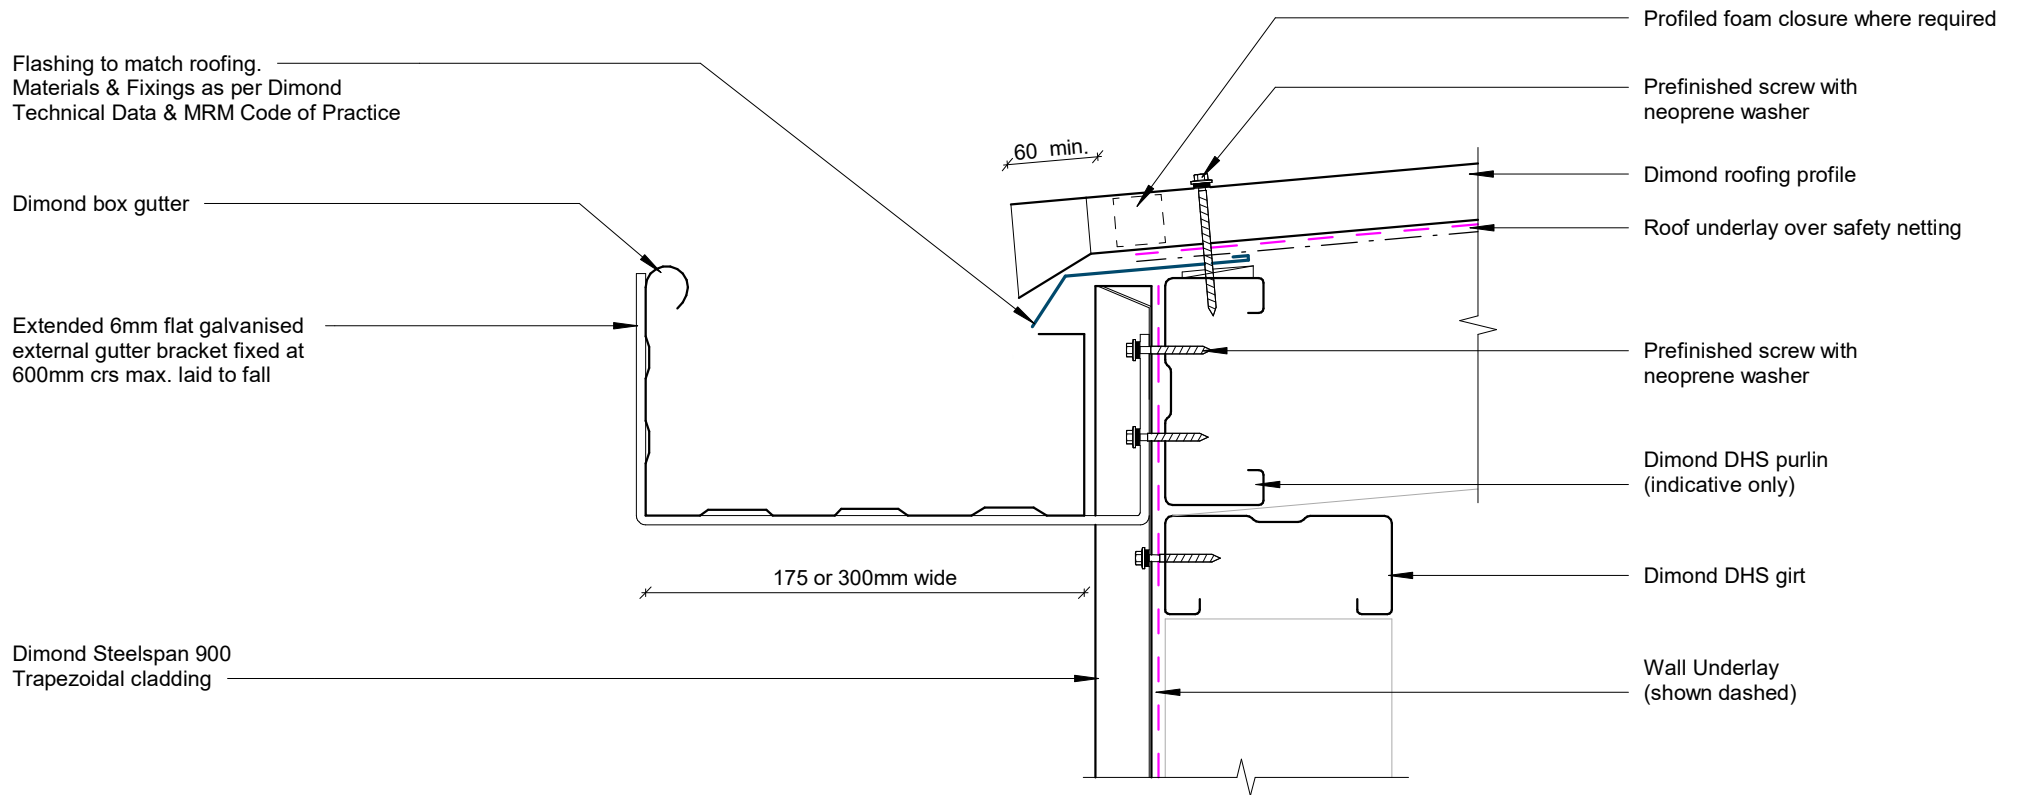


Box Gutter Detail

Rev: 1 **Steelspan 900 Commercial Vertical Cladding**

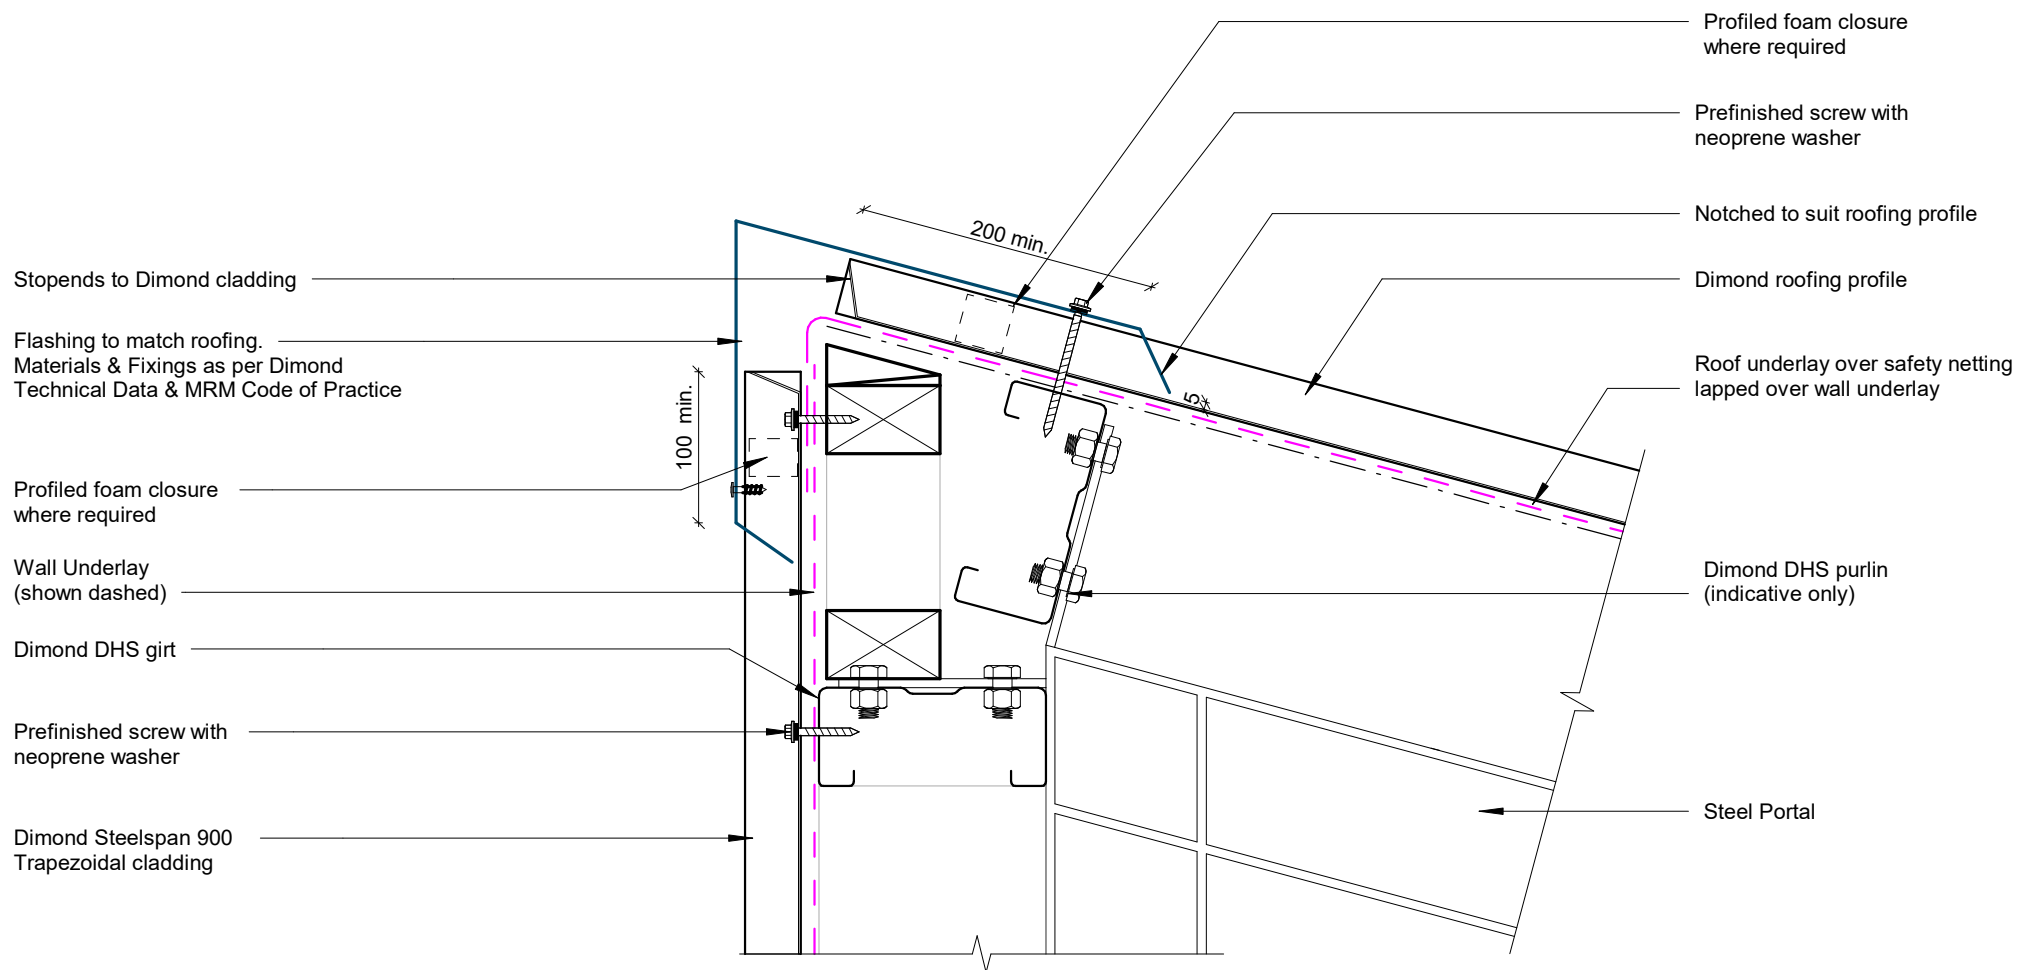


Wall to Roof Apex Detail

Rev: 1 **Steelspan 900 Commercial Vertical Cladding**

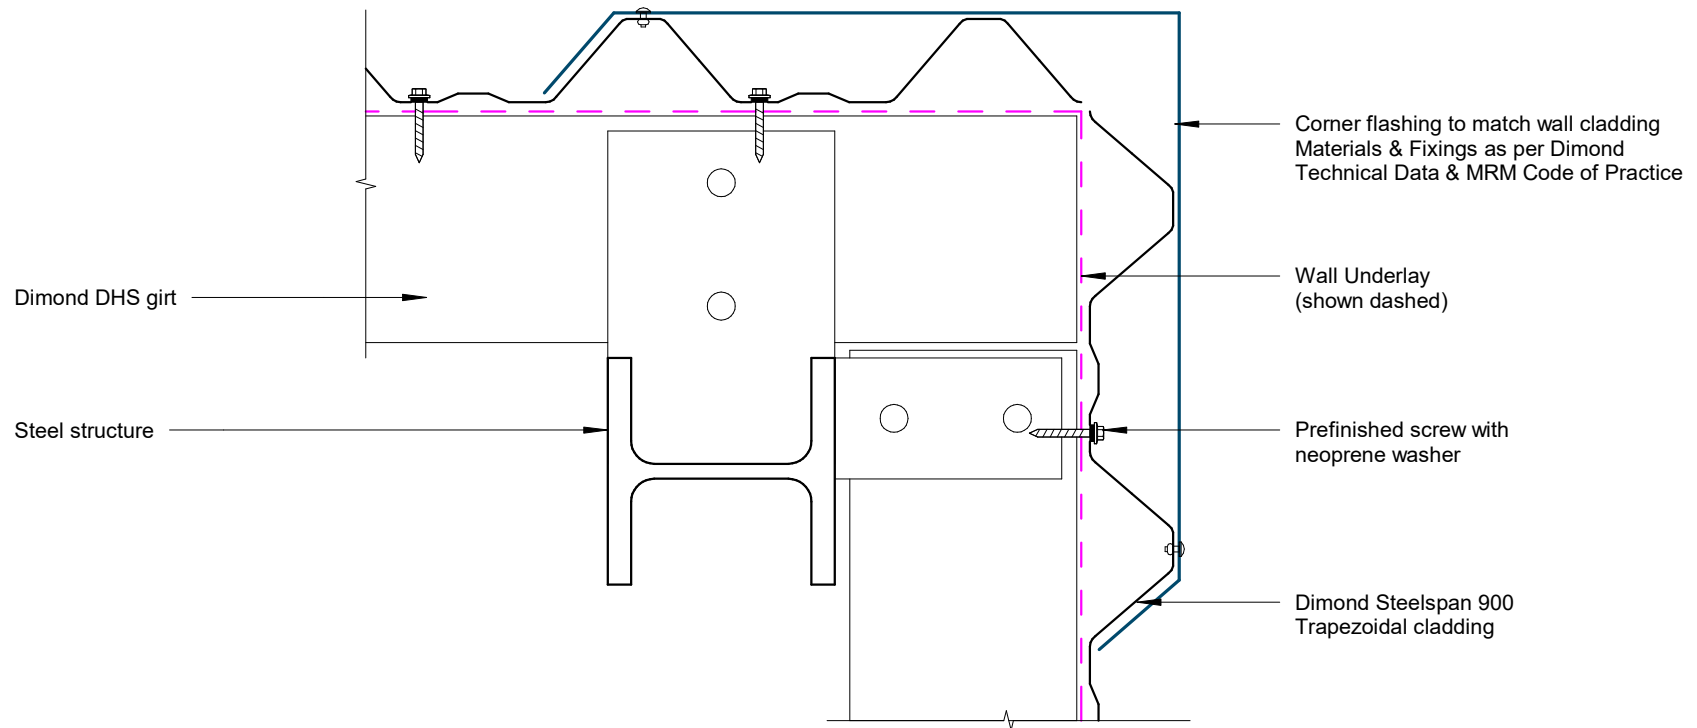


External Corner Detail

Rev: 1 **Steelspan 900 Commercial Vertical Cladding**

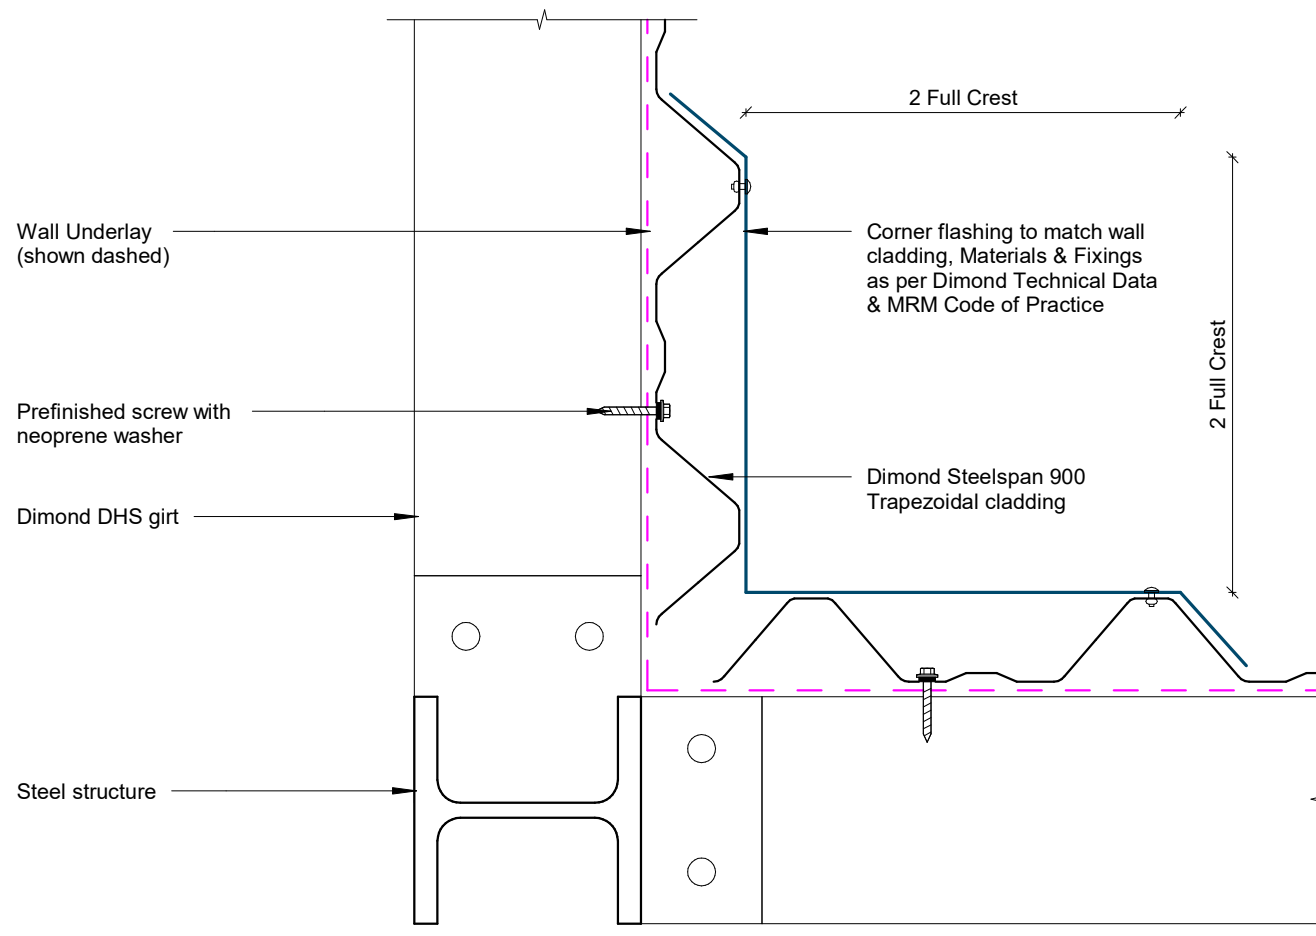


Internal Corner Detail

Rev: 1 **Steelspan 900 Commercial Vertical Cladding**

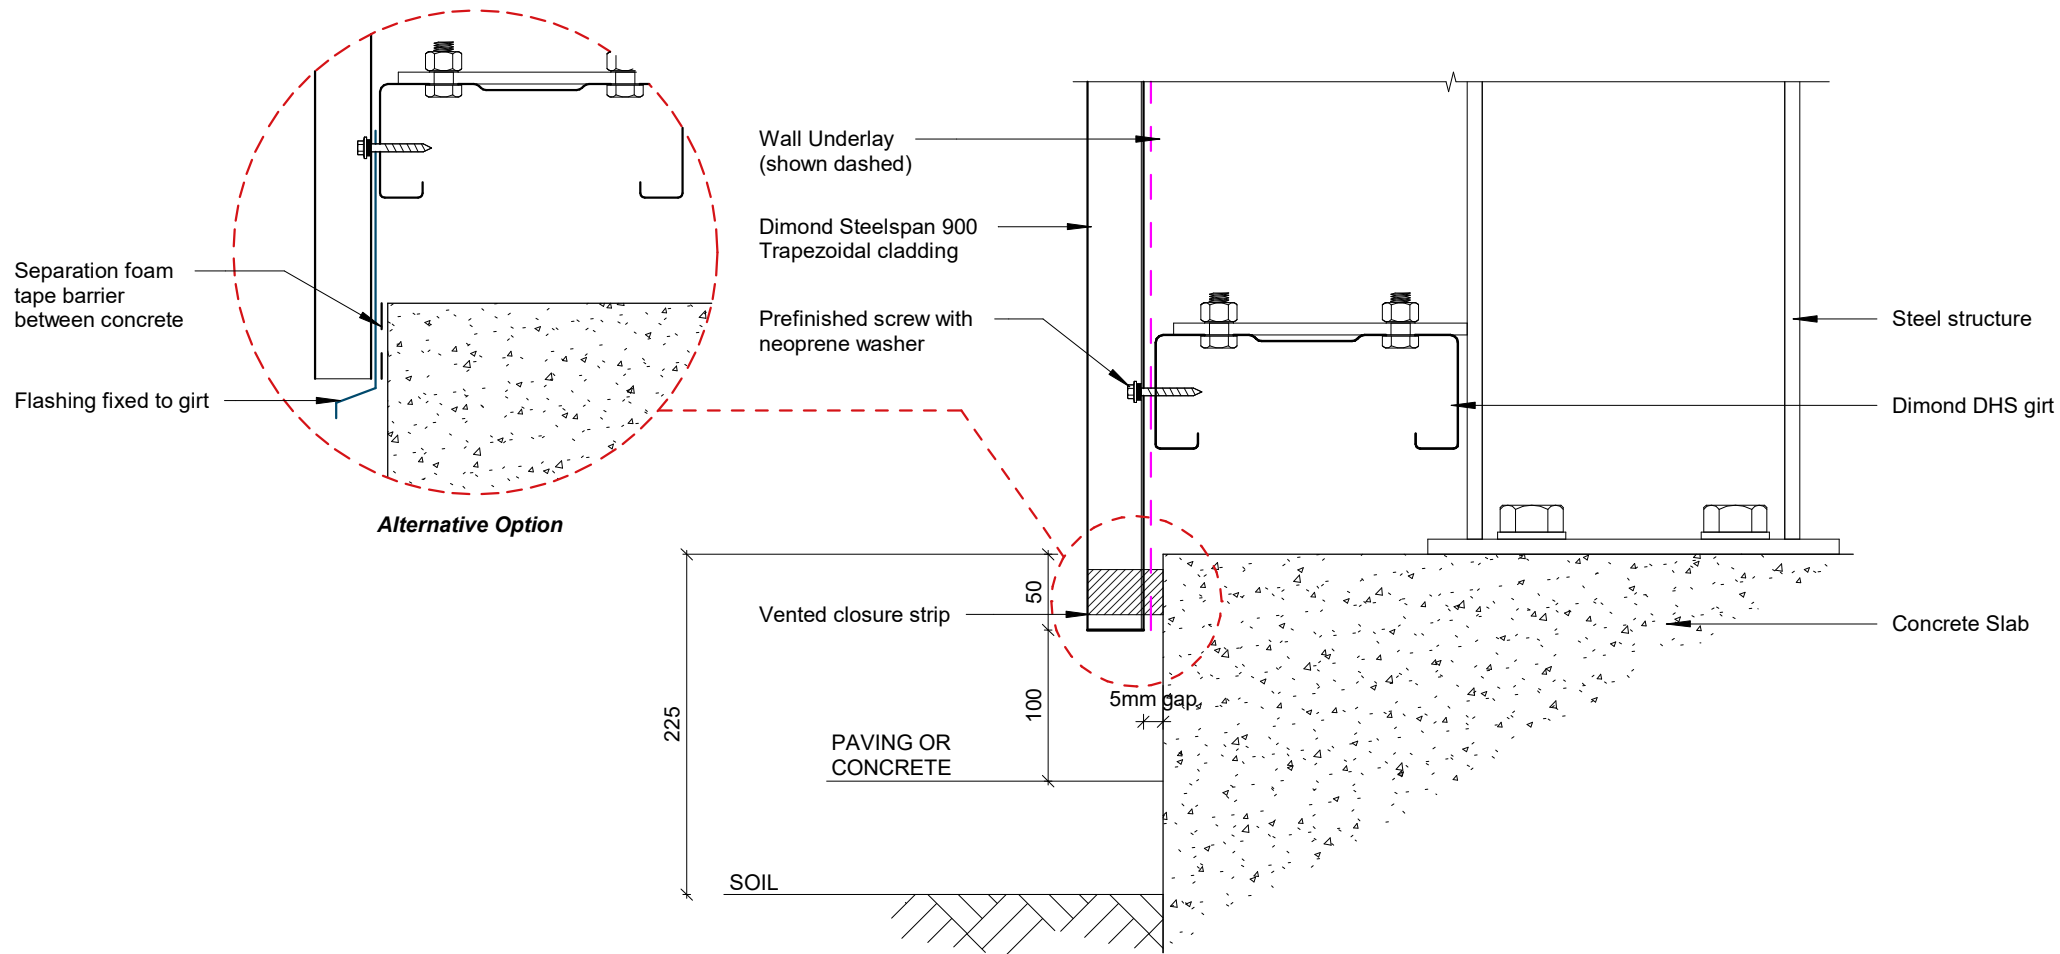


Base Detail

Rev: 1 **Steelspan 900 Commercial Vertical Cladding**

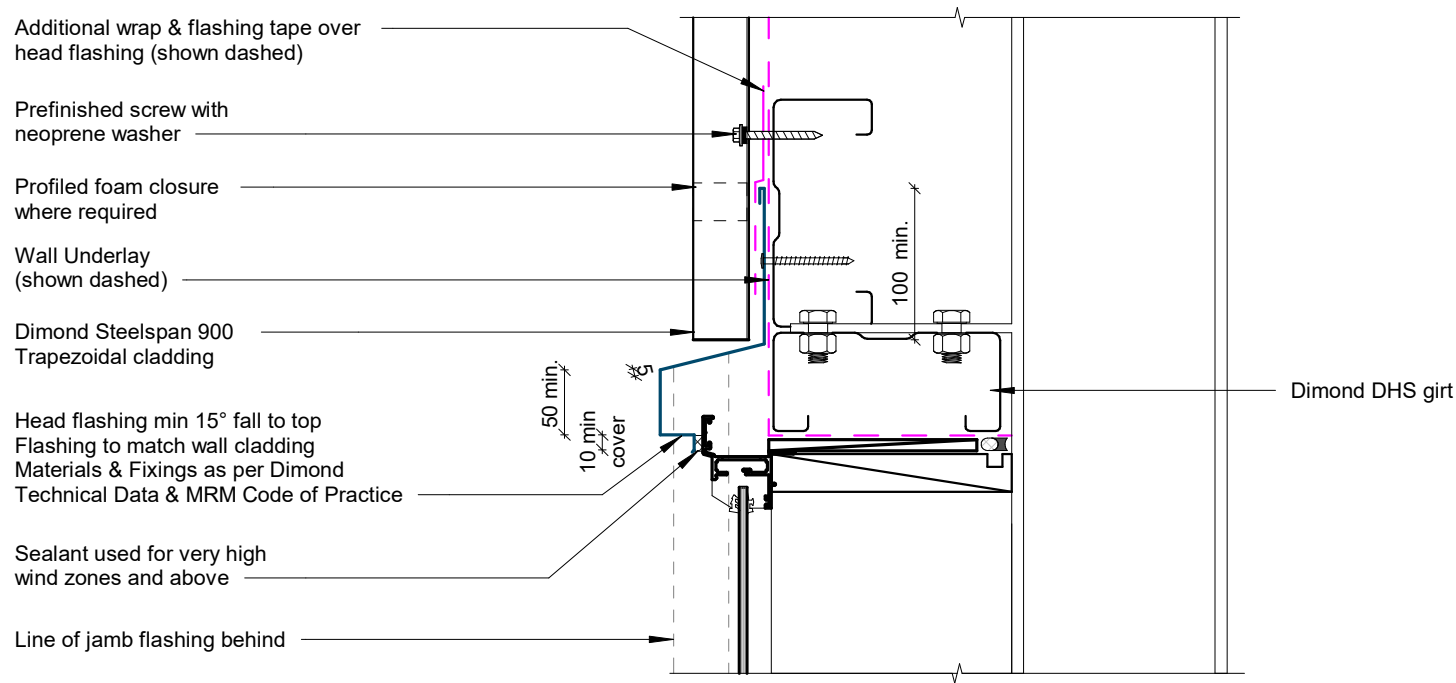


Window / Door Head Detail

Rev: 1 **Steelspan 900 Commercial Vertical Cladding**

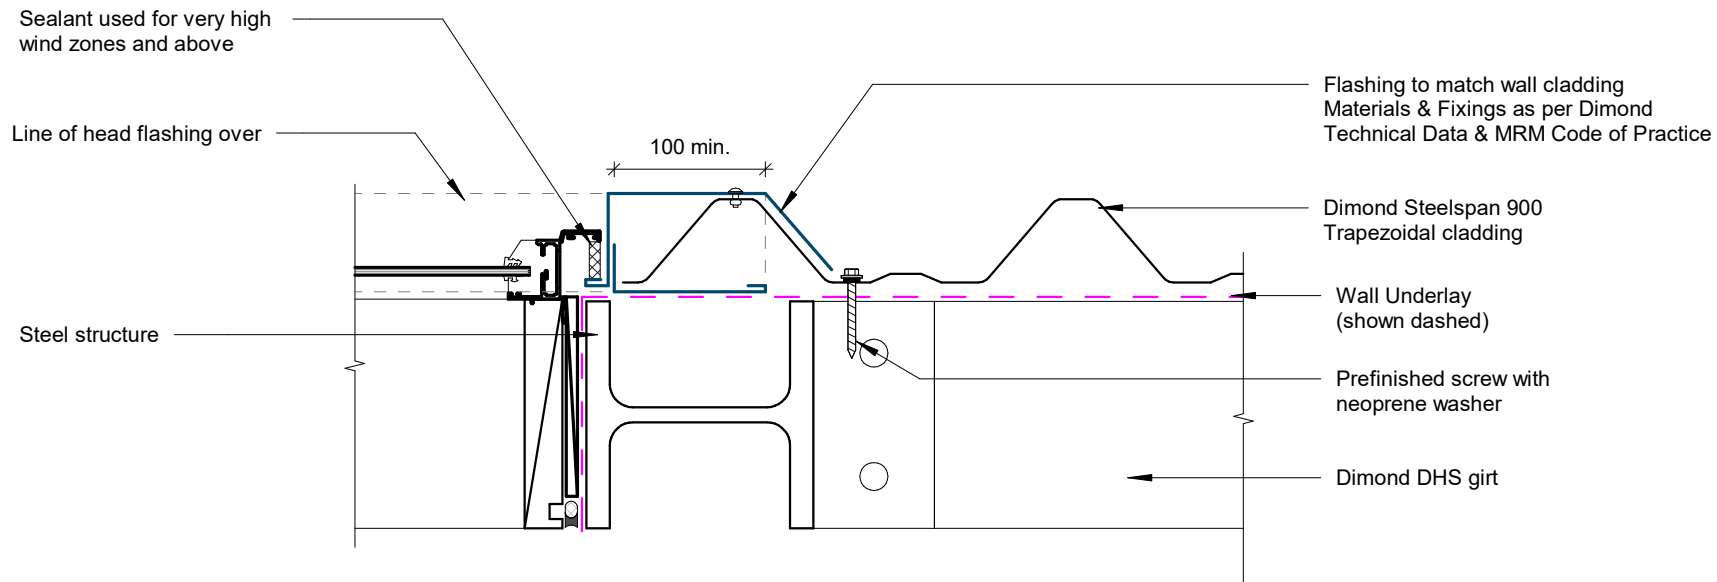

Window / Door Jamb Detail

Rev: 1 **Steelspan 900 Commercial Vertical Cladding**

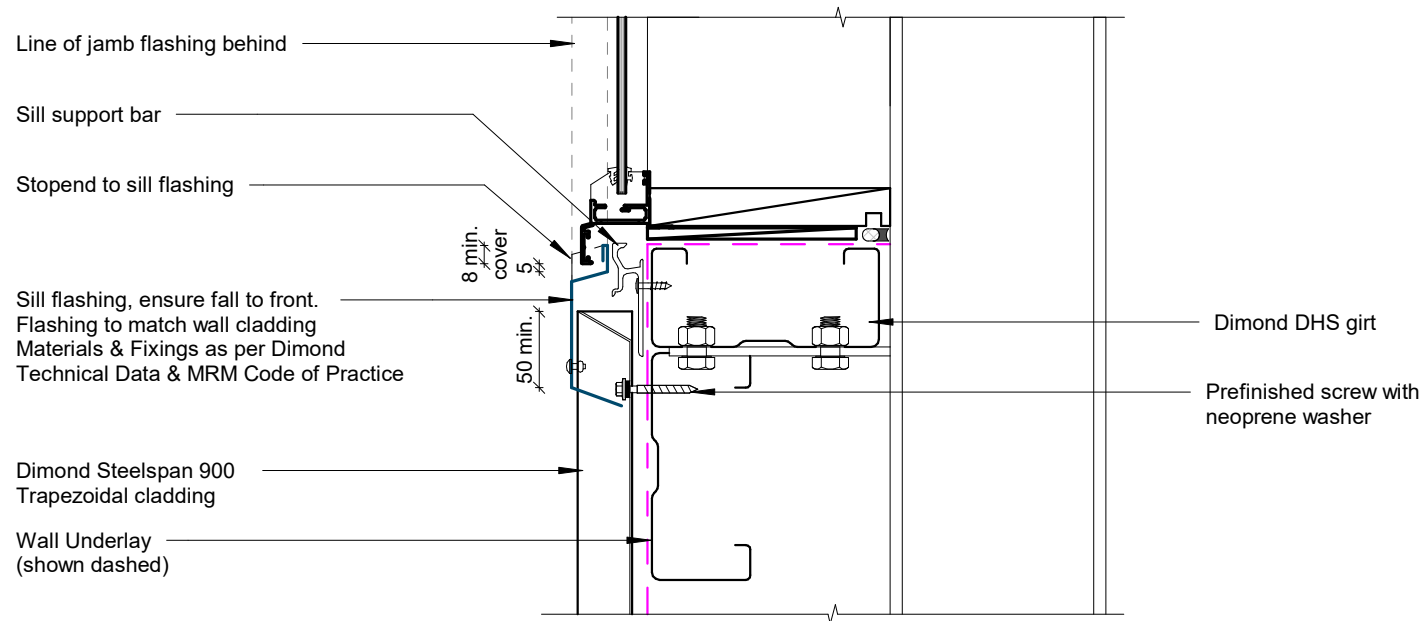

Window Sill Detail

Rev: 1 **Steelspan 900 Commercial Vertical Cladding**