

STYLELINE


COMMERCIAL VERTICAL WALL CLADDING

DETAILS:


REV: DATE:

SCVC00	Cover Sheet	1	Sep 2025
SCVC01	Profile Summary	1	Sep 2025
SCVC02	Typical Flashing Detail	1	Sep 2025
SCVC03	Barge Detail	1	Sep 2025
SCVC04	Wall to Roof Transverse Detail	1	Sep 2025
SCVC05	Wall to Roof Detail	1	Sep 2025
SCVC06	Box Gutter Detail	1	Sep 2025
SCVC07	Wall to Roof Apex Detail	1	Sep 2025
SCVC08	External Corner Detail	1	Sep 2025
SCVC09	Internal Corner Detail	1	Sep 2025
SCVC10	Base Detail	1	Sep 2025
SCVC11	Window / Door Head Detail	1	Sep 2025
SCVC12	Window / Door Jamb Detail	1	Sep 2025
SCVC13	Window Sill Detail	1	Sep 2025


PROFILE OVERVIEW	
RIB TYPE	Low
RIBS PER SHEET	5 Ribs per sheet
WIDTH	755mm Cover, 810mm Sheet

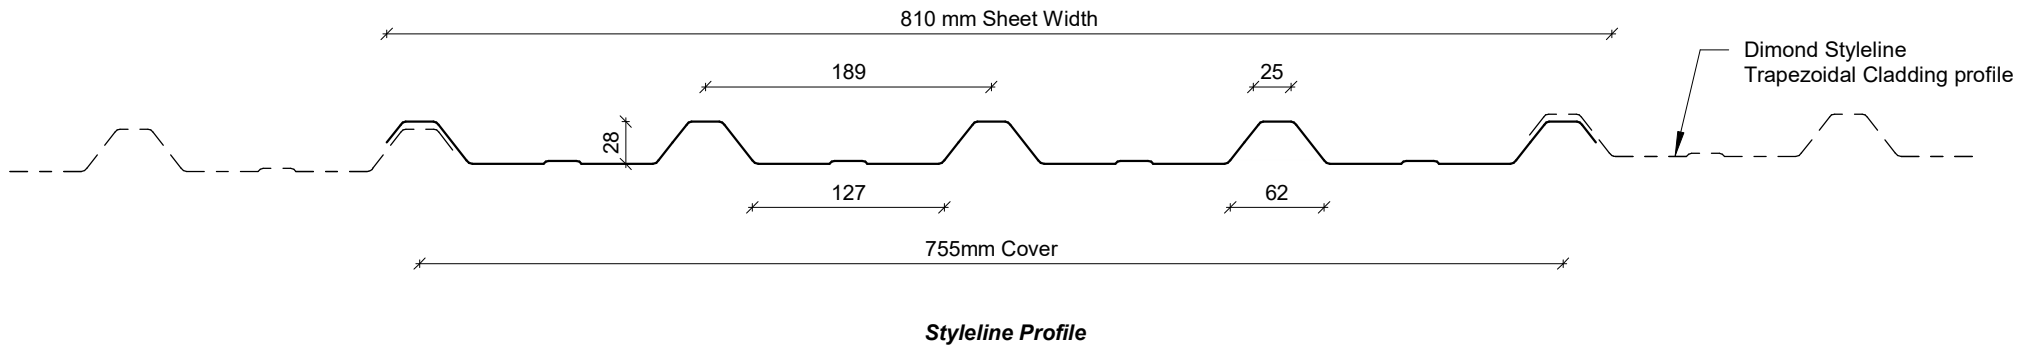

Profile Summary

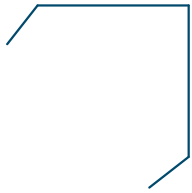

External Corner /
Barge Flashing

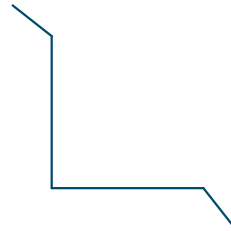

Internal Corner Flashing



Base Flashing



Eaves Flashing




Window Sill Flashing



Window Head Flashing




Window Jamb Flashing

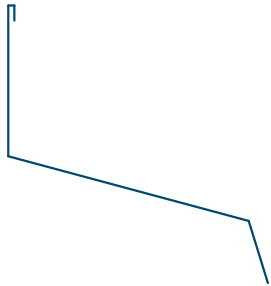

Wall to Roof Flashing 1



Wall to Roof Flashing 2

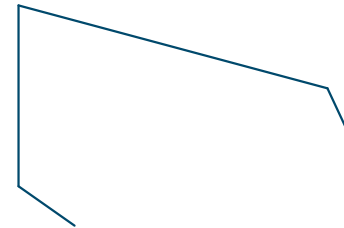

Wall Roof to Wall Apex Flashing

Typical Flashing Detail

Barge flashing to match roofing.
Materials & Fixings as per Dimond
Technical Data & MRM Code of Practice

Profiled foam closure
where required

100 min.

Prefinished screw with
neoprene washer

Dimond DHS girt


Dimond Styleline cladding

Wall Underlay
(shown dashed)


Dimond roofing profile

Roof underlay
over safety netting

Dimond DHS purlin
(indicative only)

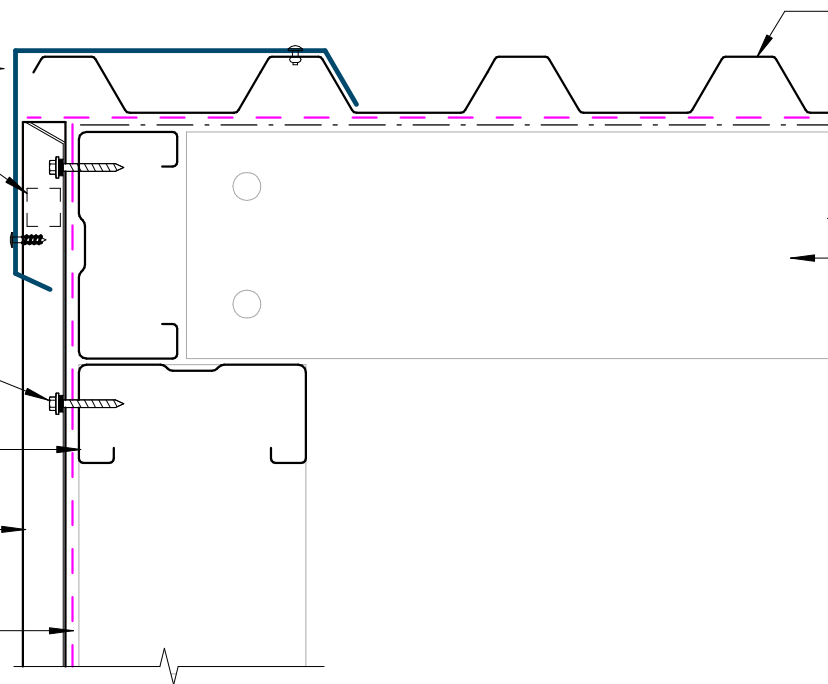


Barge Detail

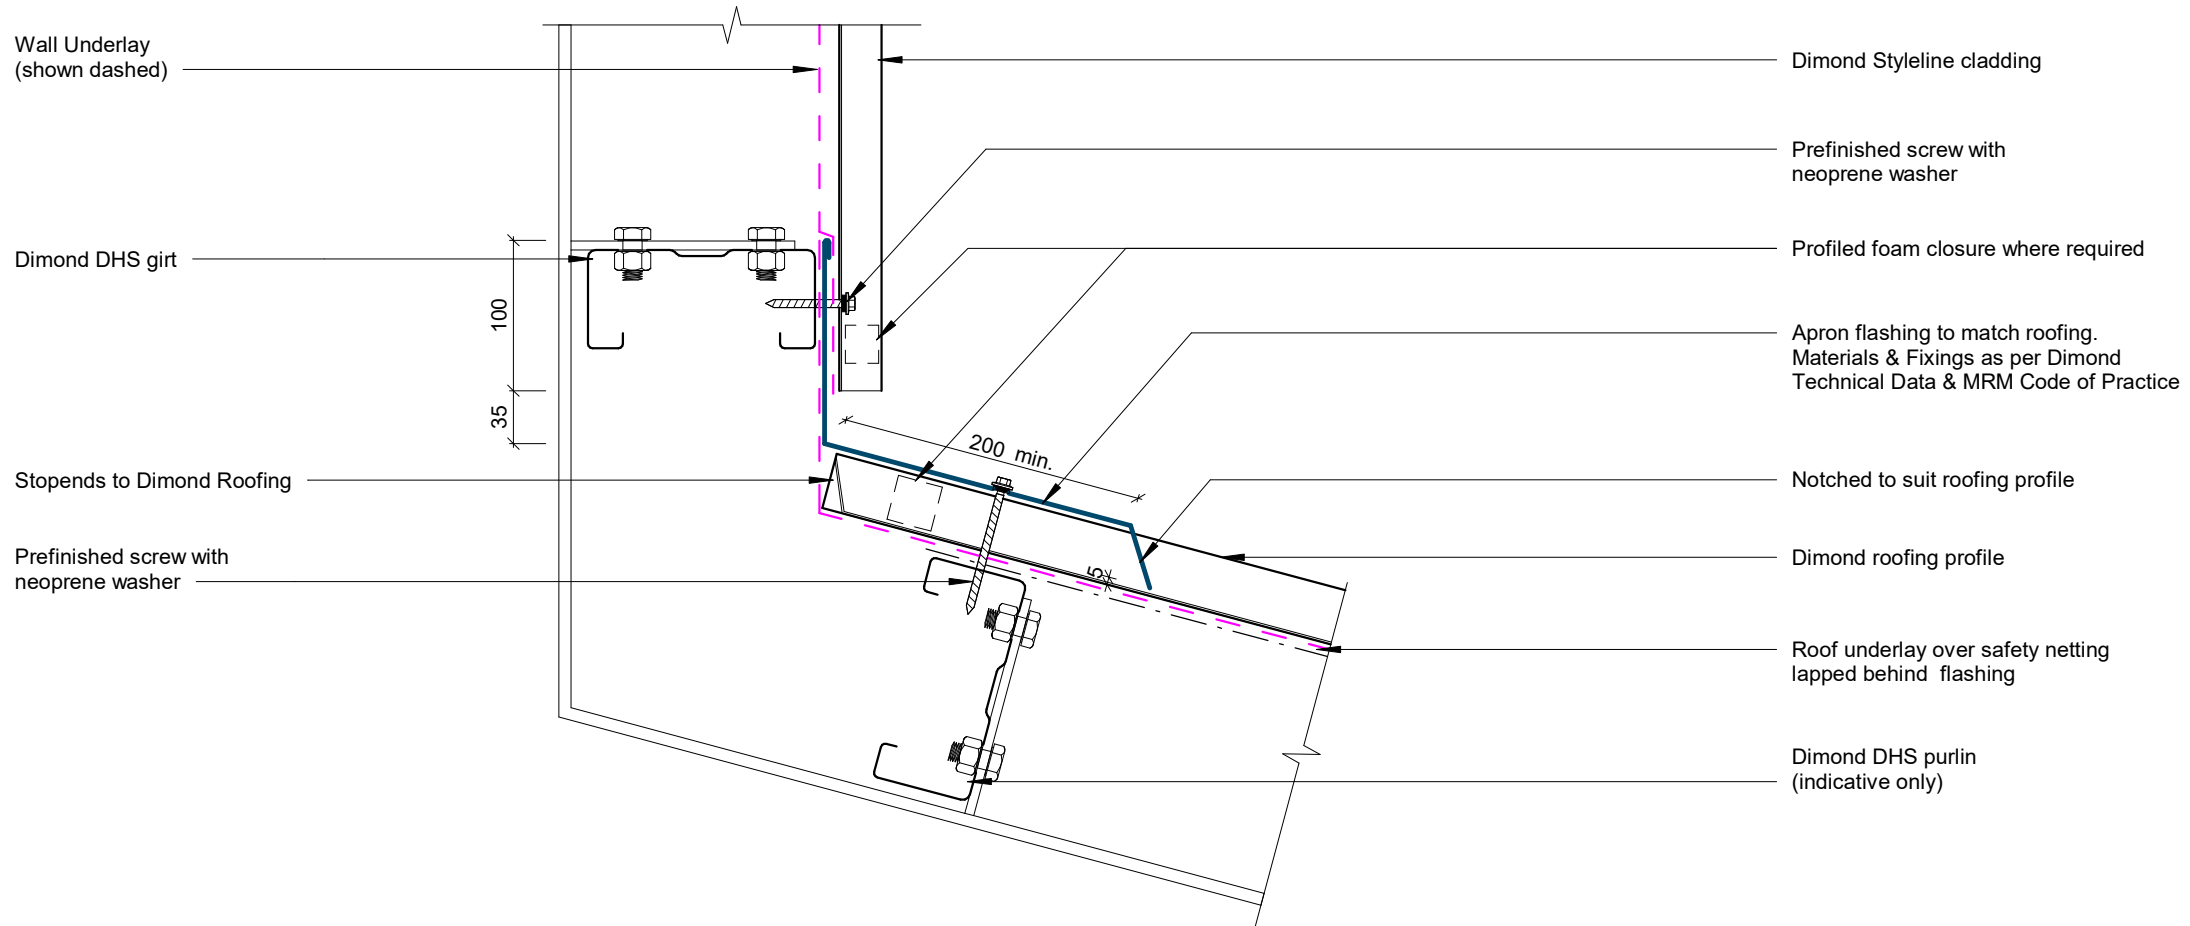

Wall to Roof Transverse Detail

Rev: 1


Styleline Commercial Vertical Cladding

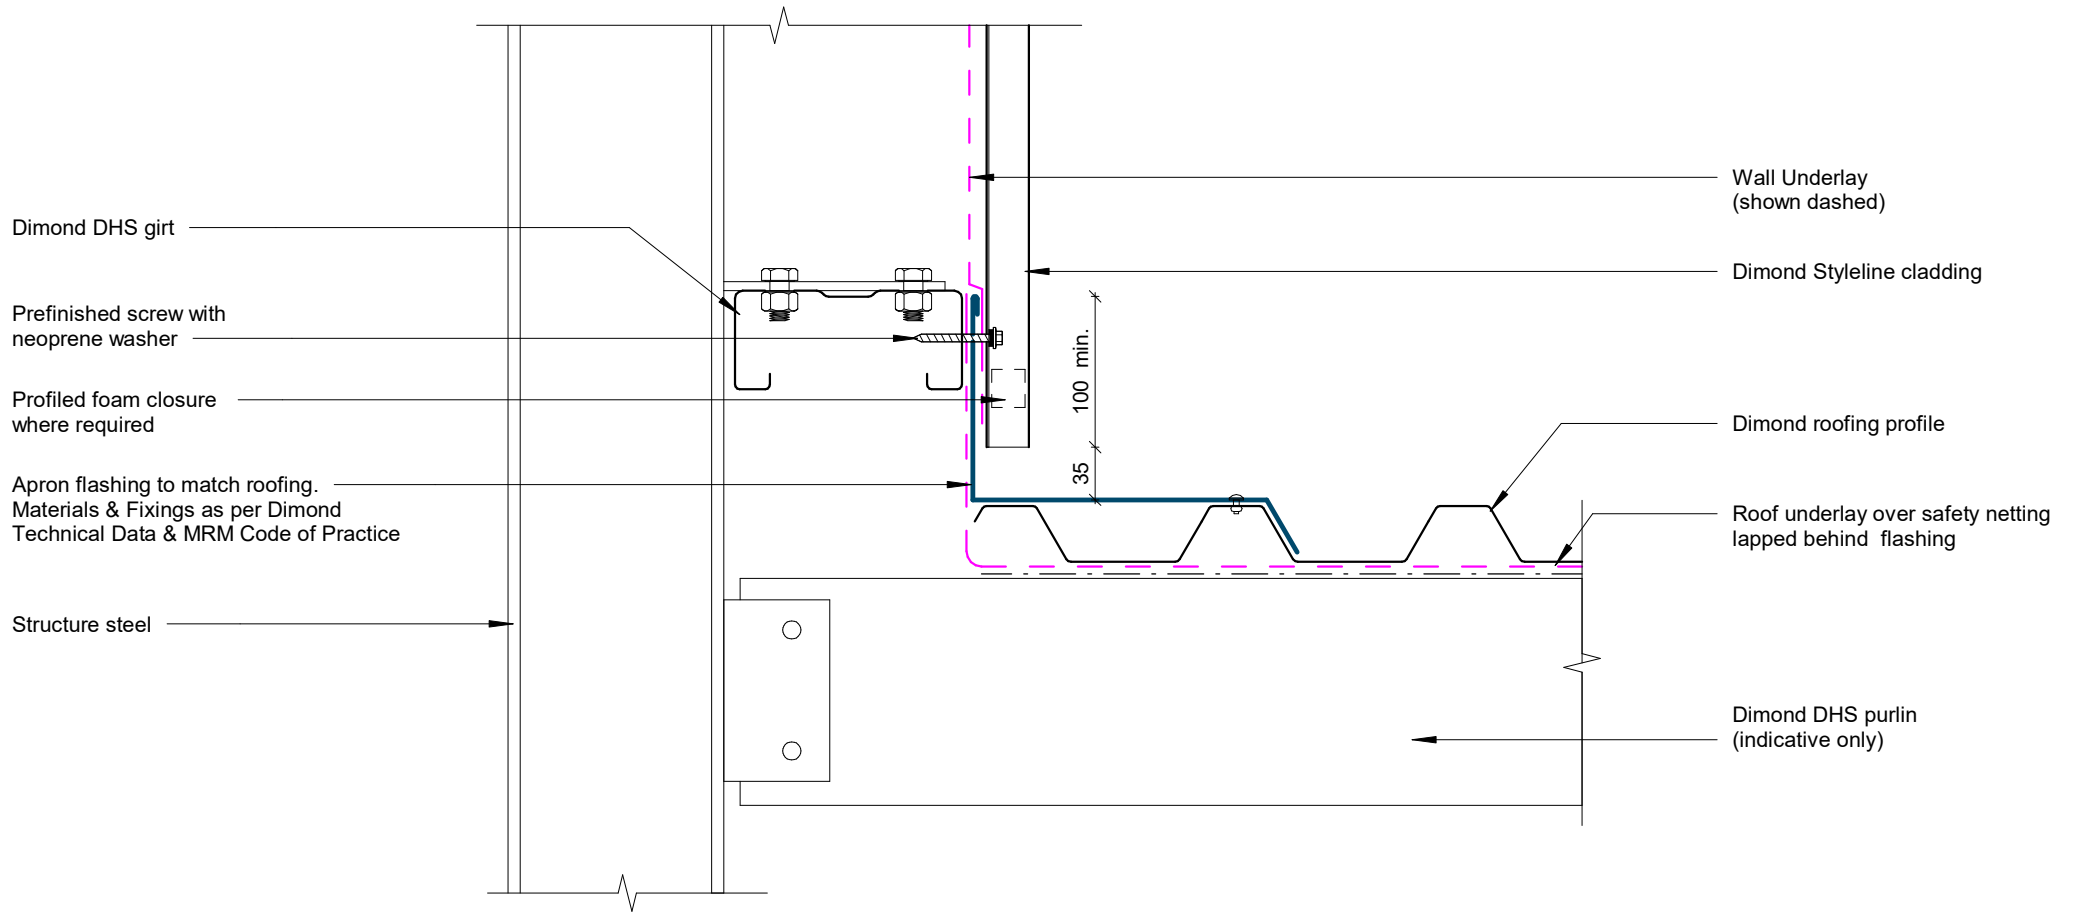


Wall to Roof Detail

Rev: 1

Styleline Commercial Vertical Cladding

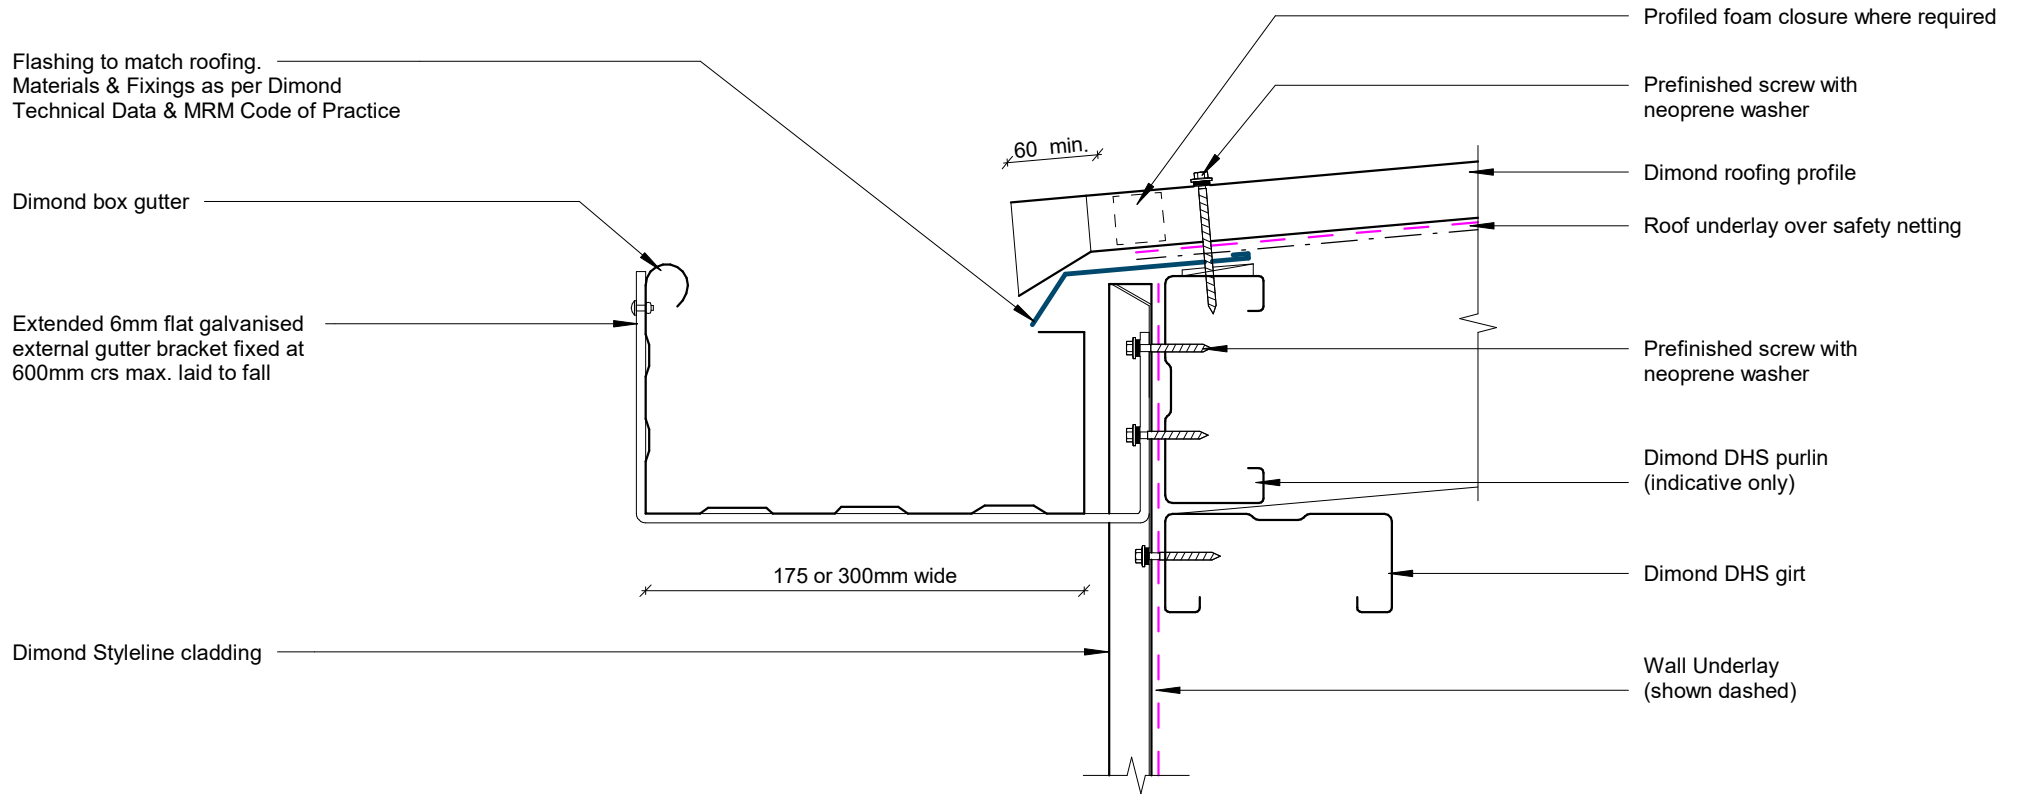


Box Gutter Detail

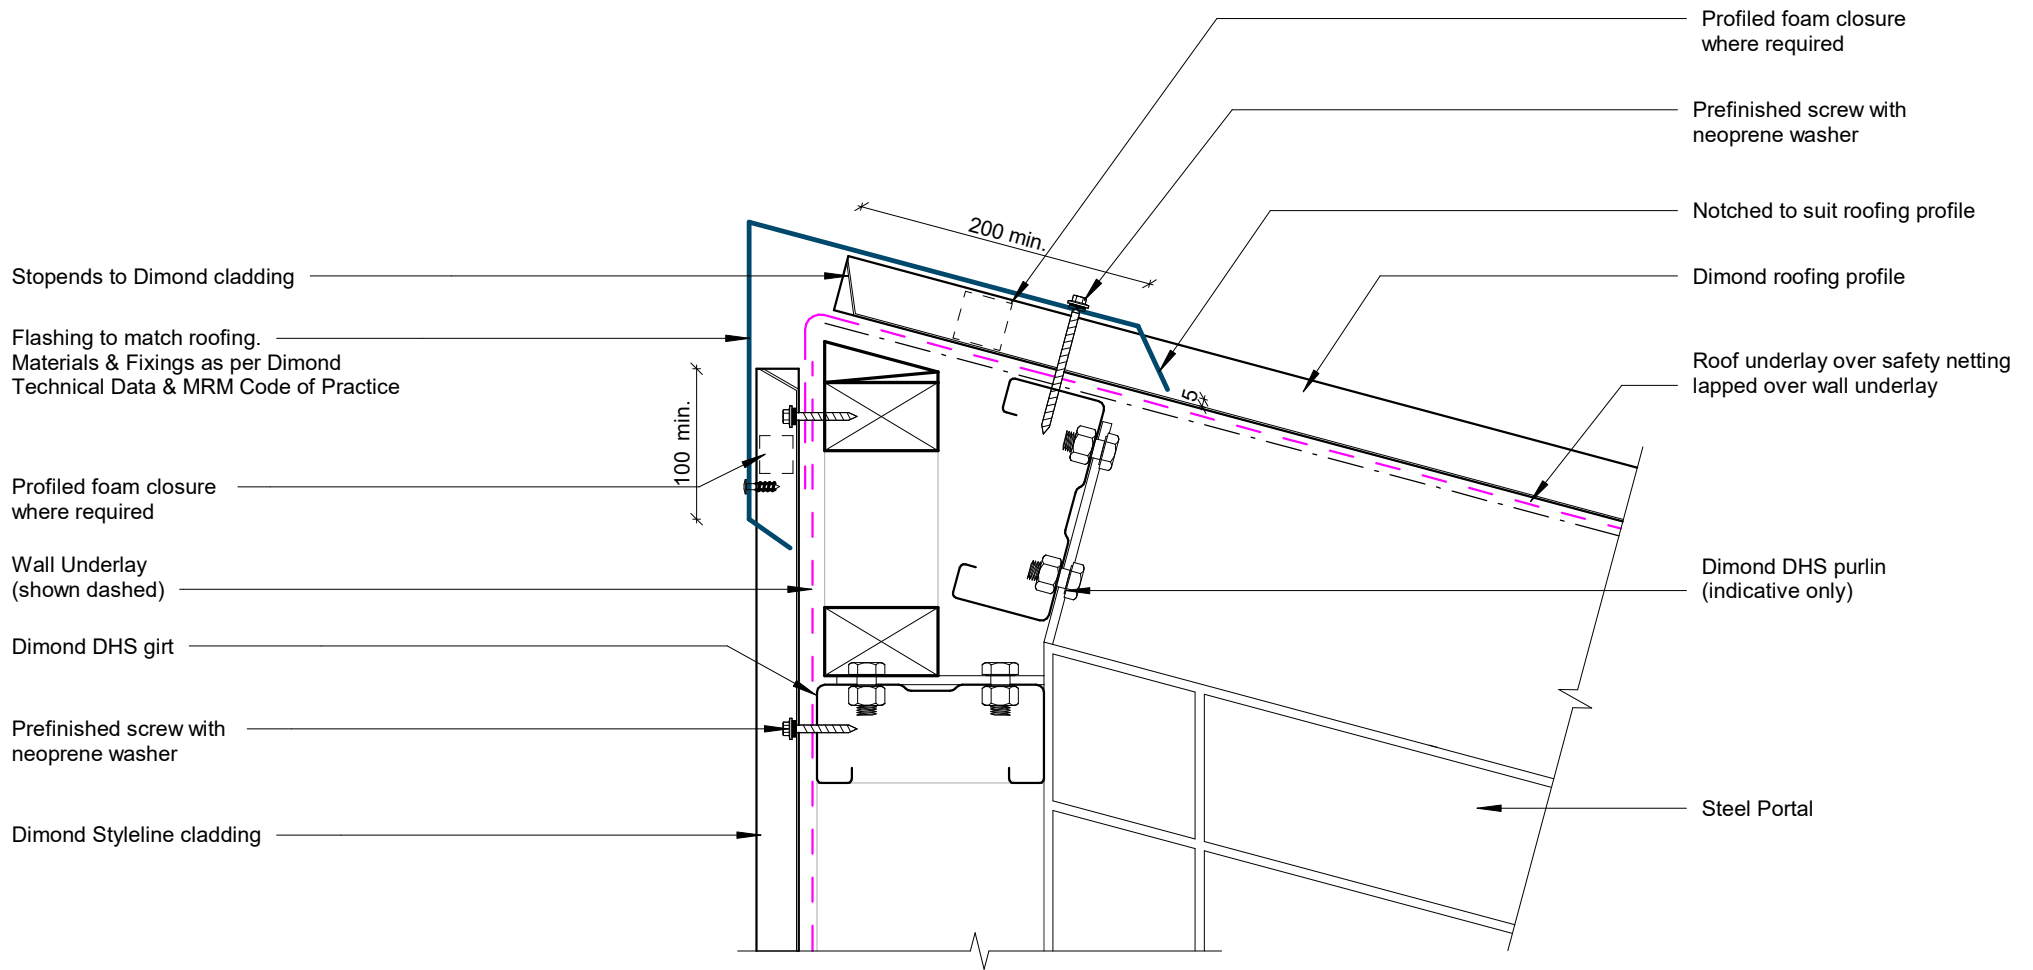

Wall to Roof Apex Detail

Rev: 1


Styleline Commercial Vertical Cladding

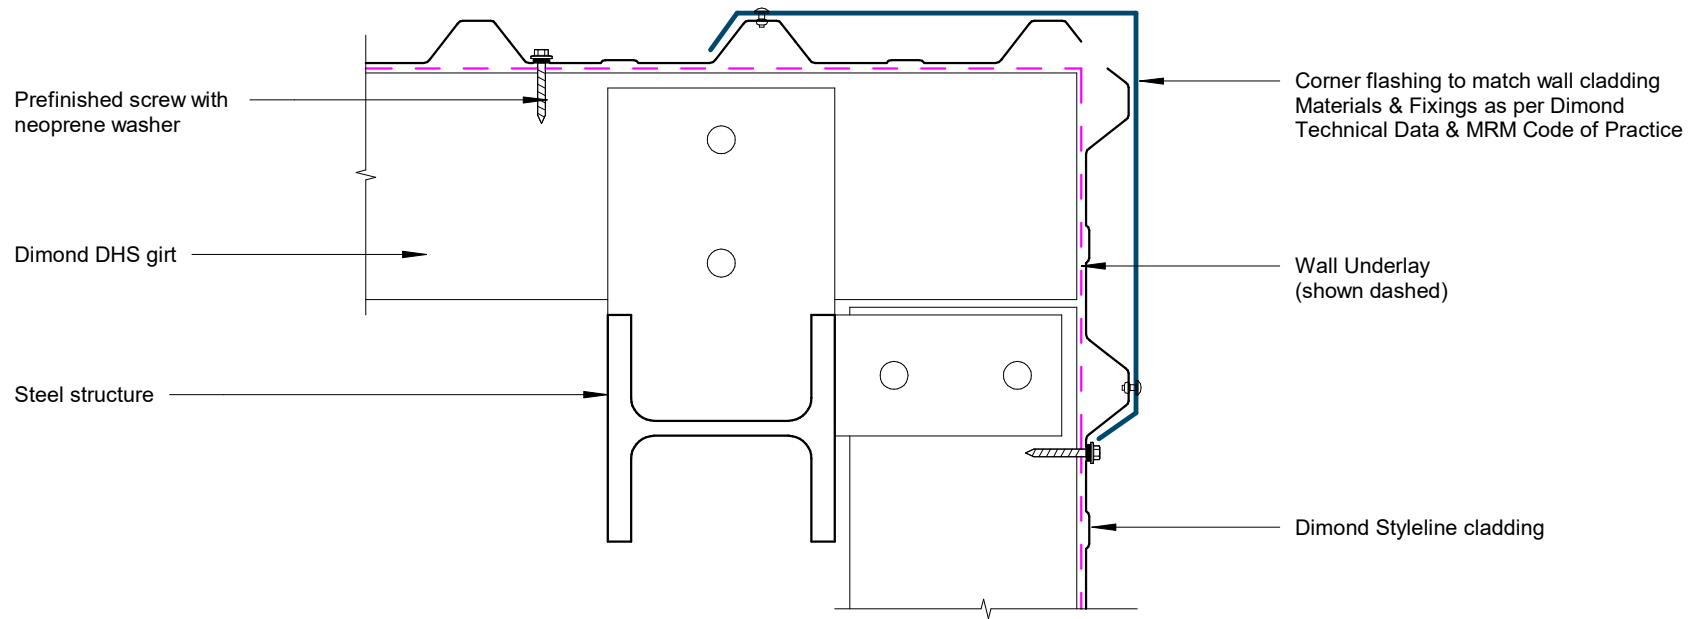

External Corner Detail

Rev: 1


Styleline Commercial Vertical Cladding

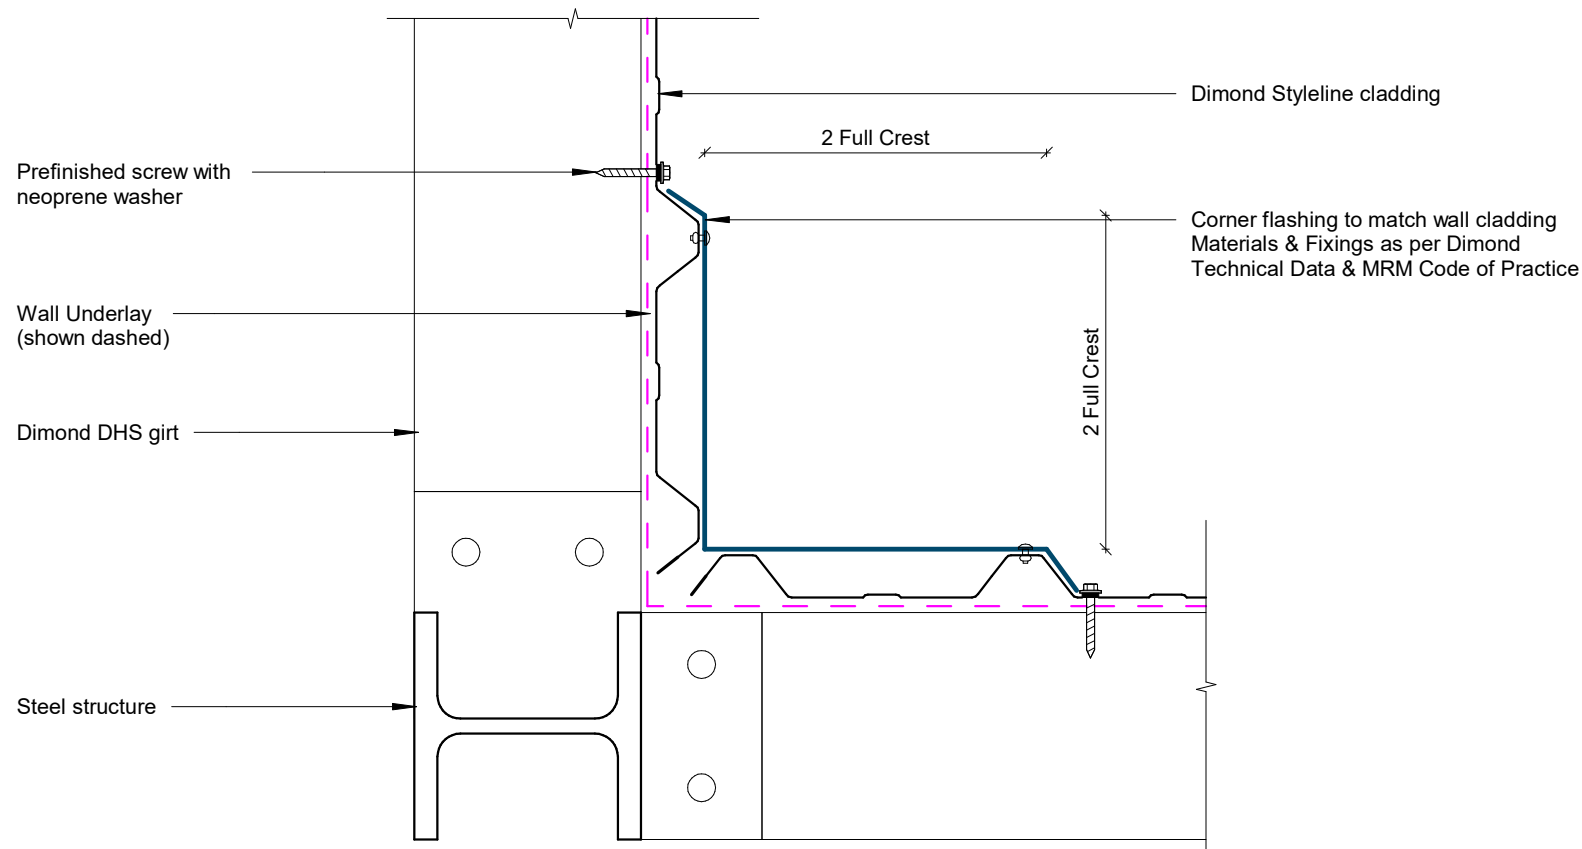


Internal Corner Detail

Rev: 1

Styleline Commercial Vertical Cladding

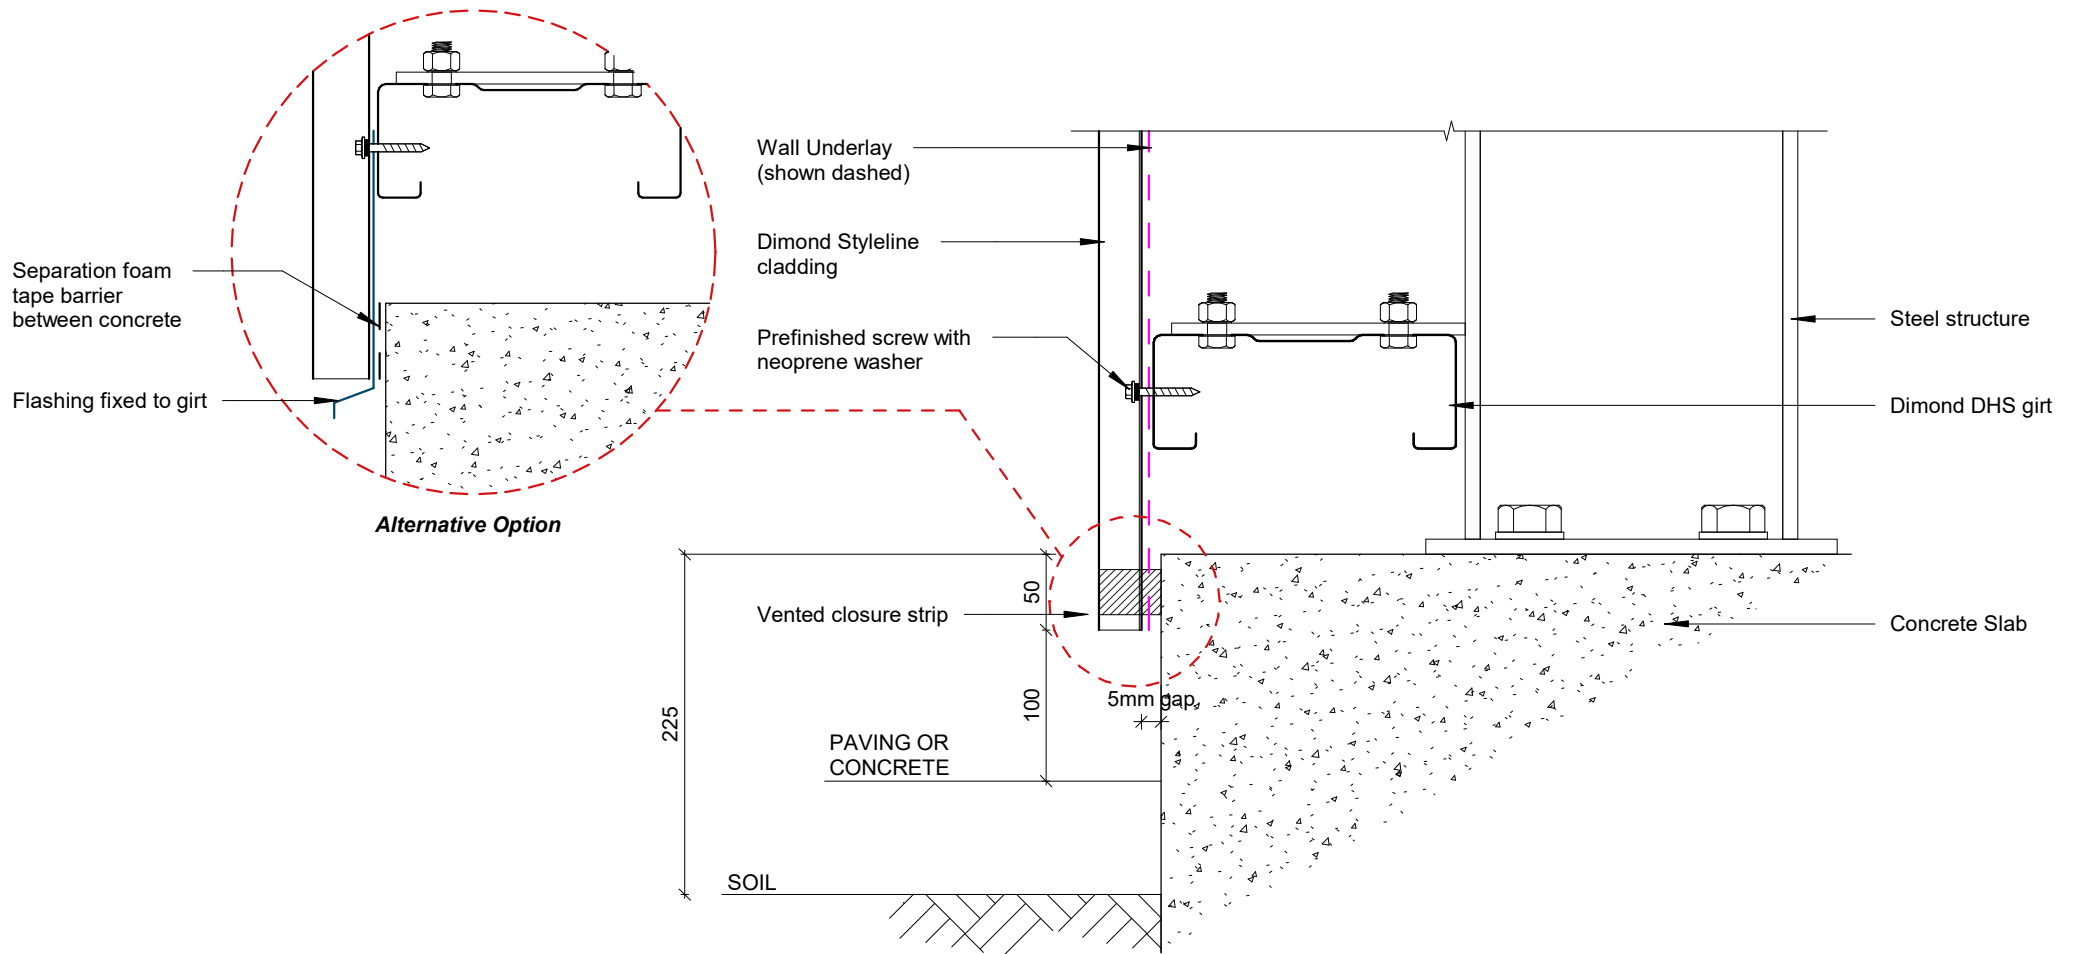


Base Detail

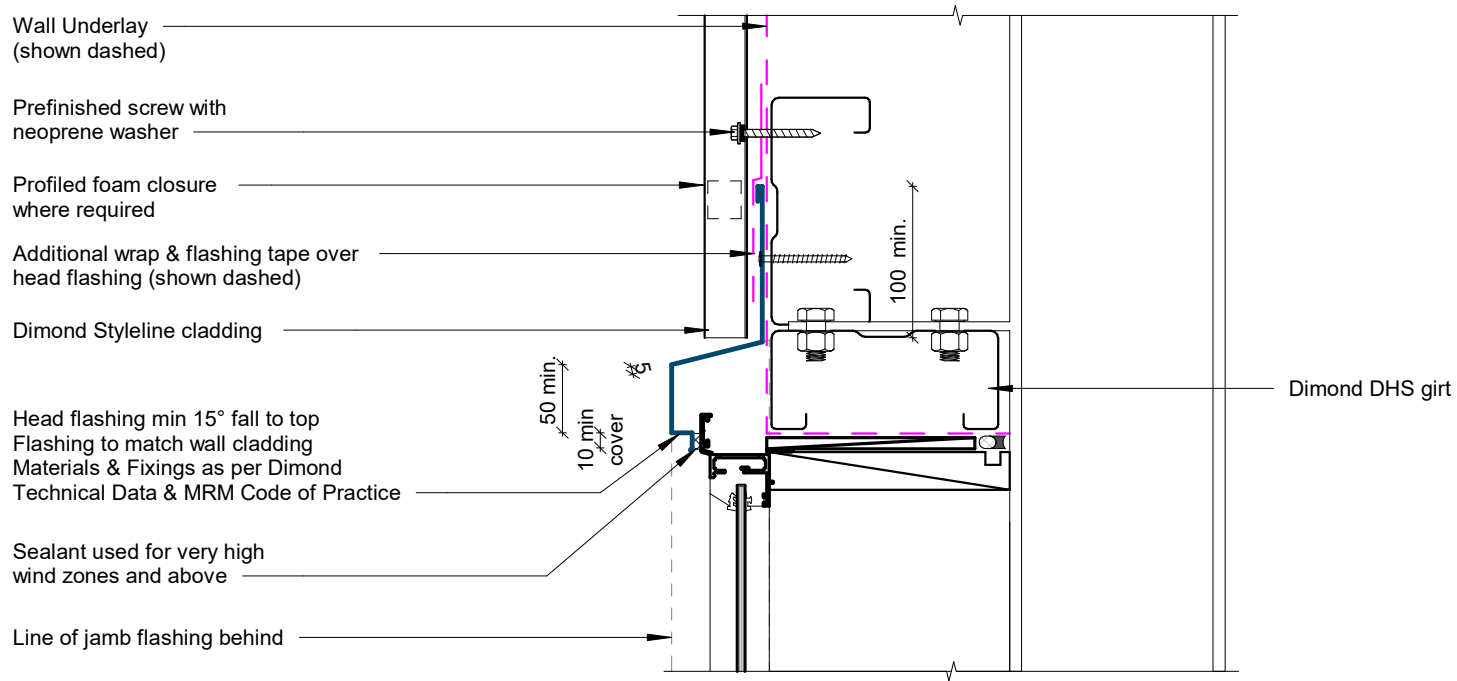

Window / Door Head Detail

Rev: 1


Styleline Commercial Vertical Cladding

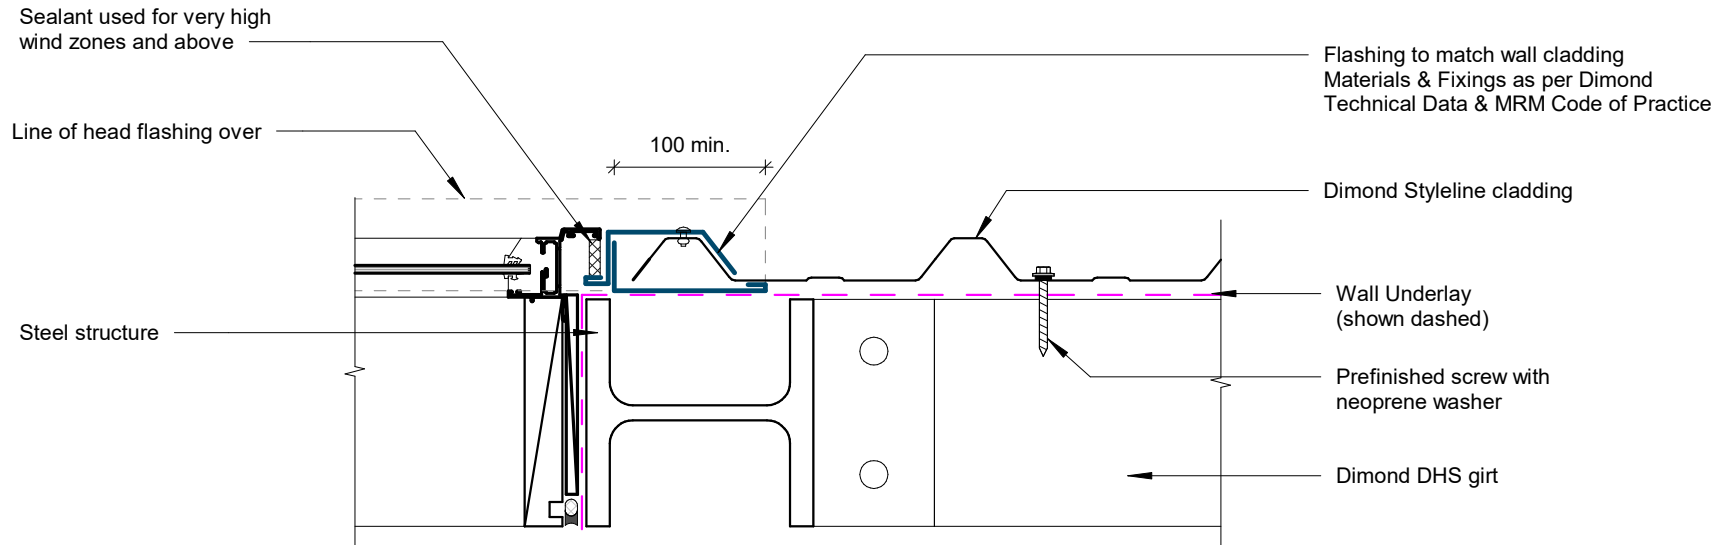

Window / Door Jamb Detail

Rev: 1

Styleline Commercial Vertical Cladding

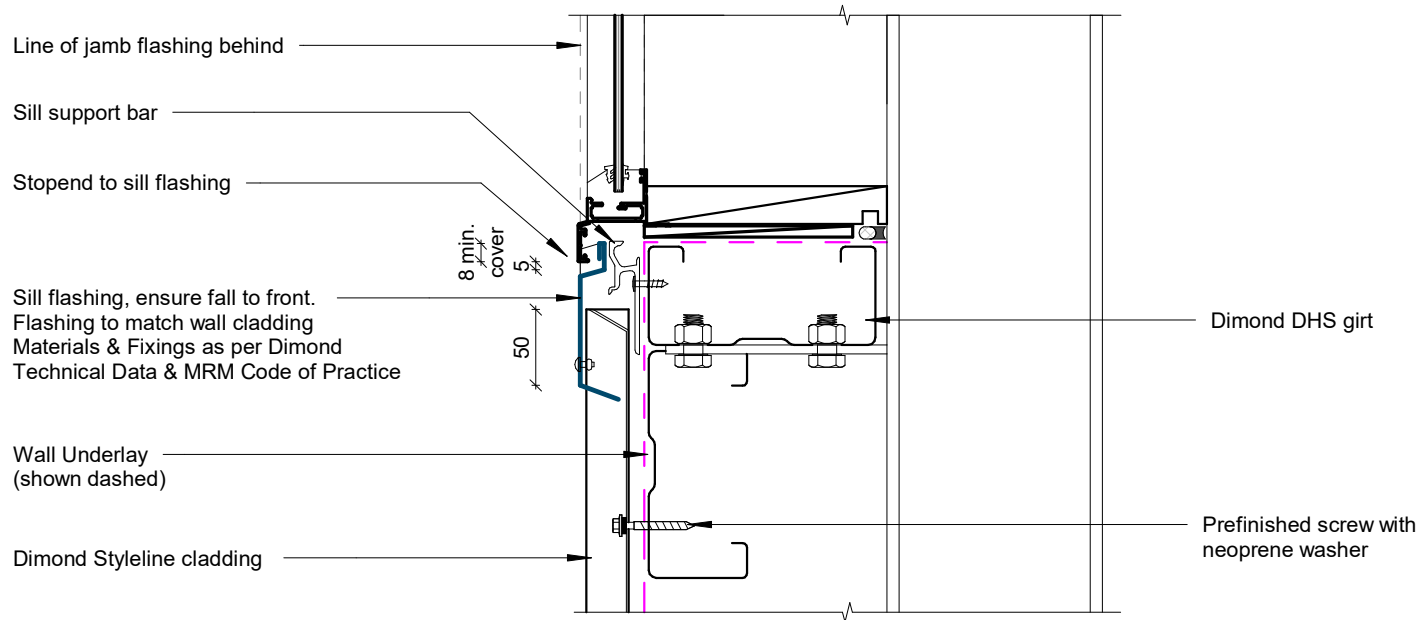

Window Sill Detail