

TOPSPAN

COMMERCIAL HORIZONTAL WALL CLADDING


DETAILS:

REV:


DATE:

TSCHC00	Cover Sheet	1	Oct 2025
TSCHC01	Profile Summary	1	Oct 2025
TSCHC02	Typical Flashing Detail	1	Oct 2025
TSCHC03	Barge Detail	1	Oct 2025
TSCHC04	Wall to Roof Transverse Detail	1	Oct 2025
TSCHC05	Wall to Roof Detail	1	Oct 2025
TSCHC06	Box Gutter Detail	1	Oct 2025
TSCHC07	Wall to Roof Apex Detail	1	Oct 2025
TSCHC08	External Corner Detail	1	Oct 2025
TSCHC09	Internal Corner Detail	1	Oct 2025
TSCHC10	Base Detail	1	Oct 2025
TSCHC11	Window / Door Head Detail	1	Oct 2025
TSCHC12	Window / Door Jamb Detail	1	Oct 2025
TSCHC13	Window Sill Detail	1	Oct 2025


PROFILE OVERVIEW	
RIB TYPE	High
RIBS PER SHEET	5 Ribs per sheet
WIDTH	900mm Cover, 970mm Sheet

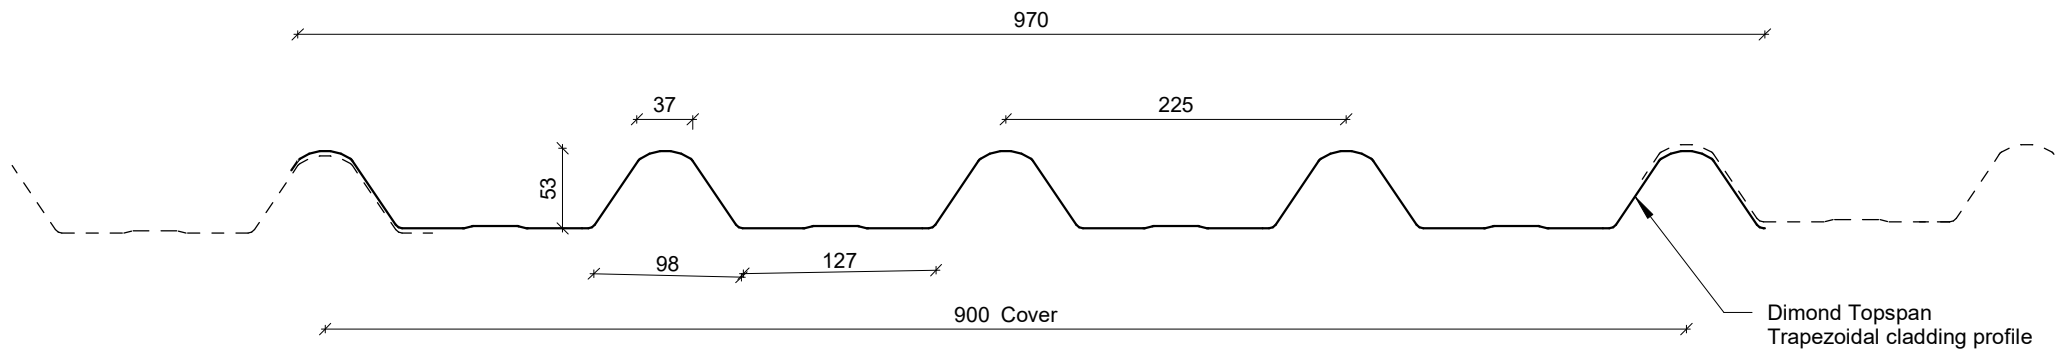

Profile Summary

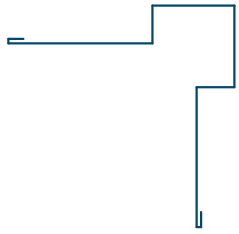

External Corner Flashing

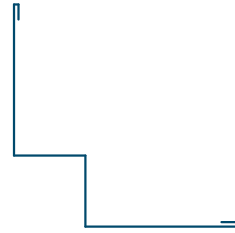

Internal Corner Flashing



Base Flashing



Window Sill Flashing




Window Head Flashing



Window Jamb Flashing




Eaves Flashing

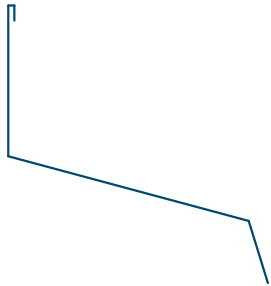


Wall to Roof Flashing 1



Wall to Roof Flashing 2

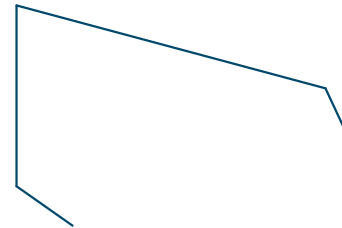


Wall Roof to Wall Apex Flashing

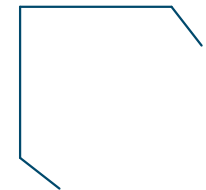


Barge Flashing

Typical Flashing Detail

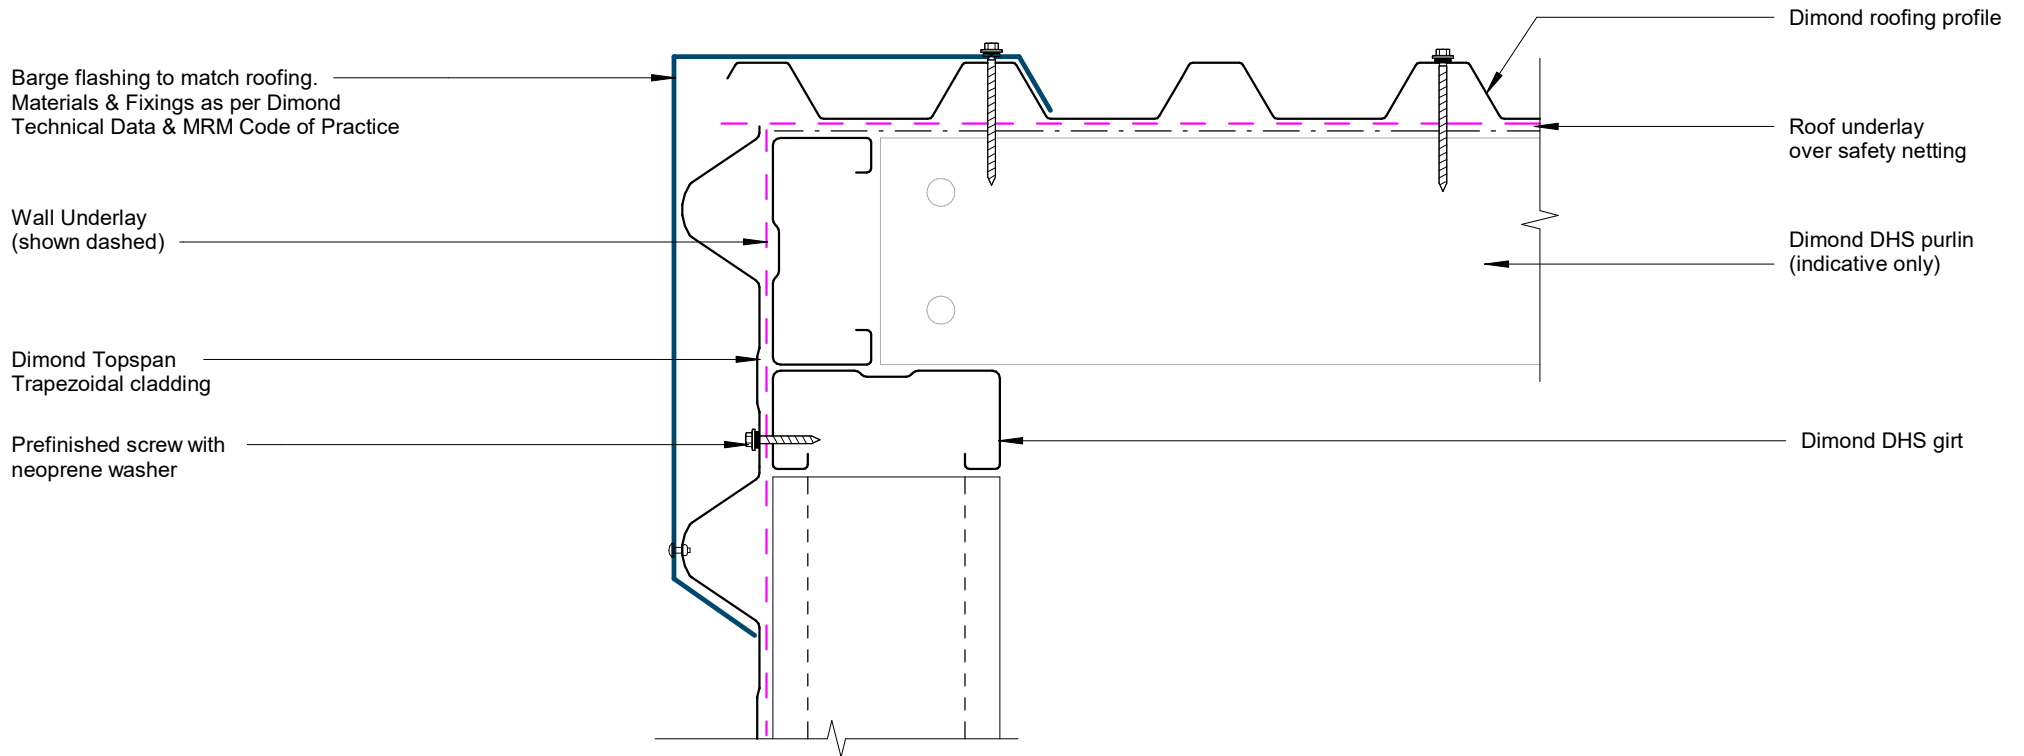


Barge Detail

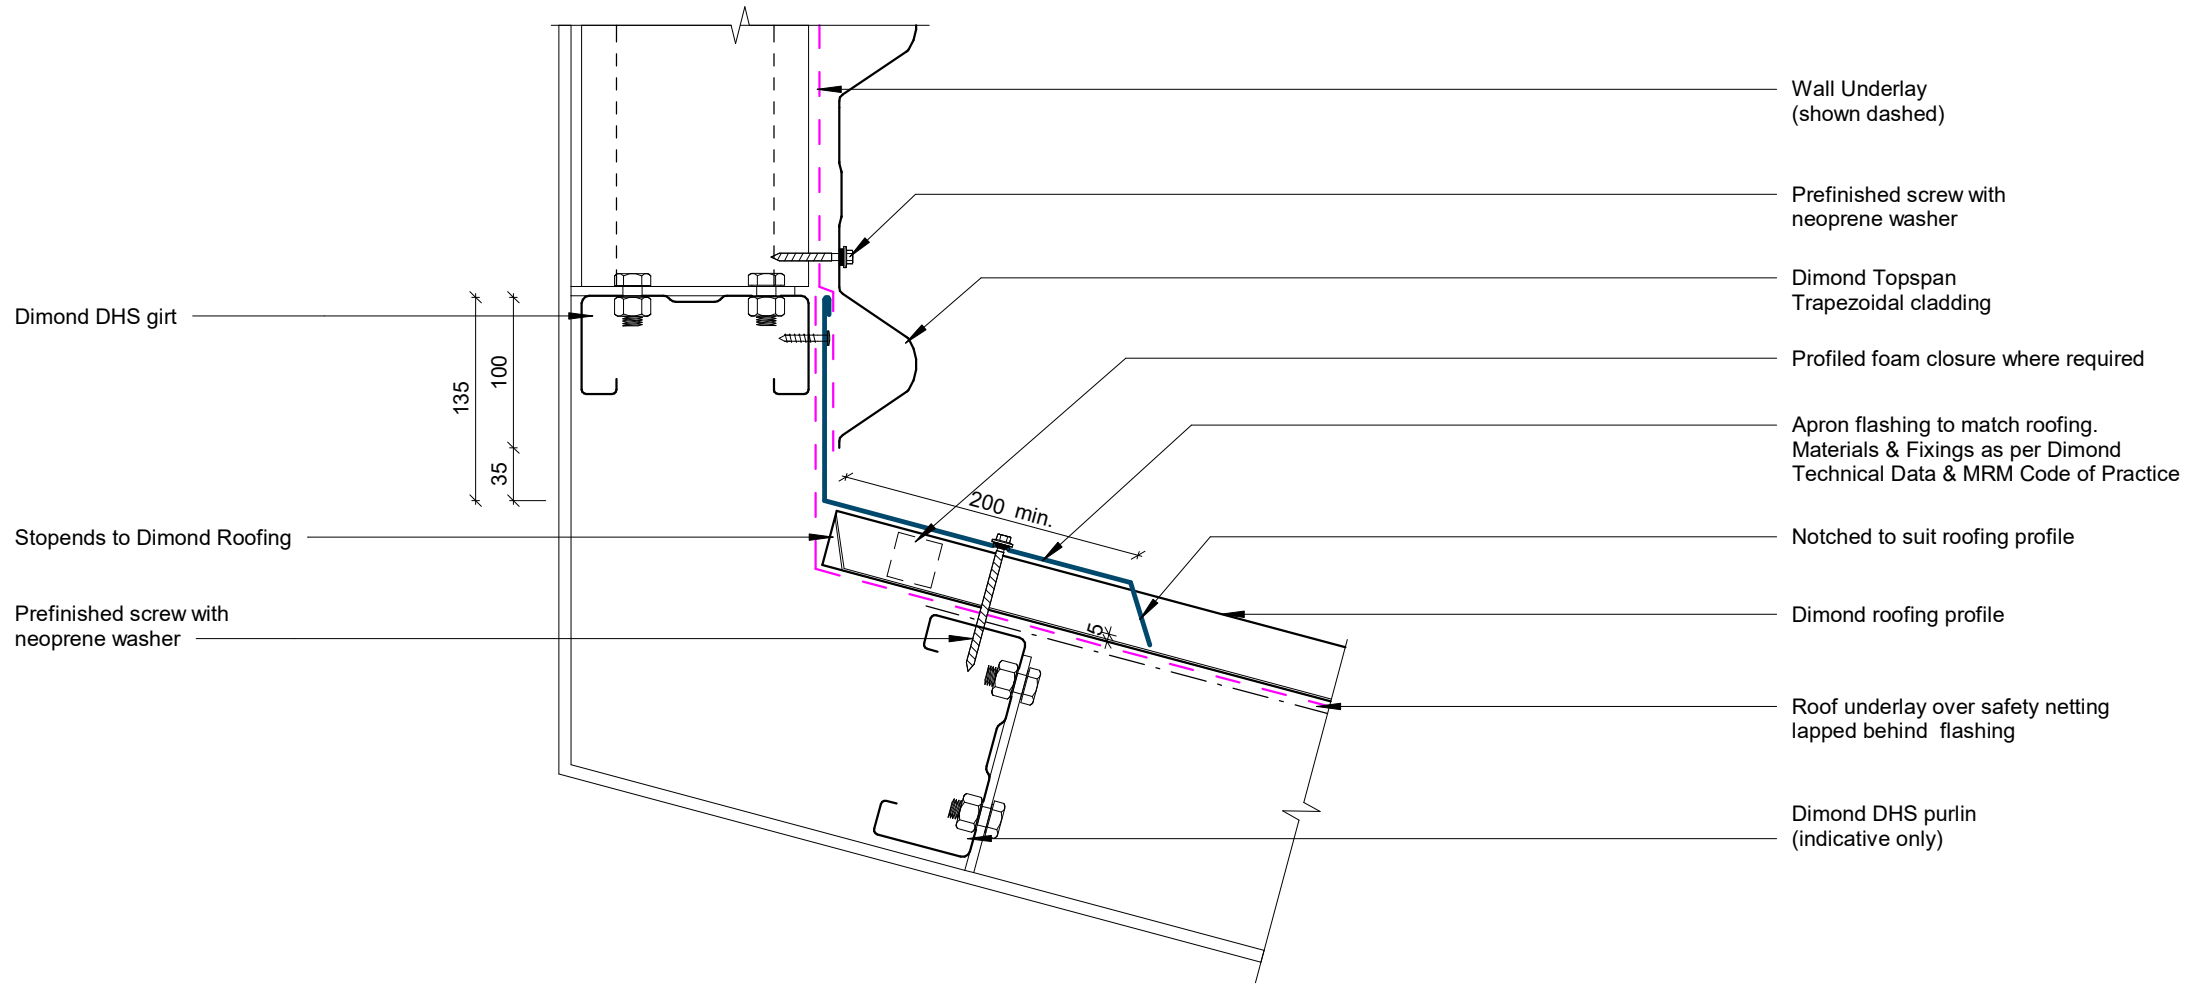

Wall to Roof Transverse Detail

Rev: 1

Topspan Commercial Horizontal Cladding

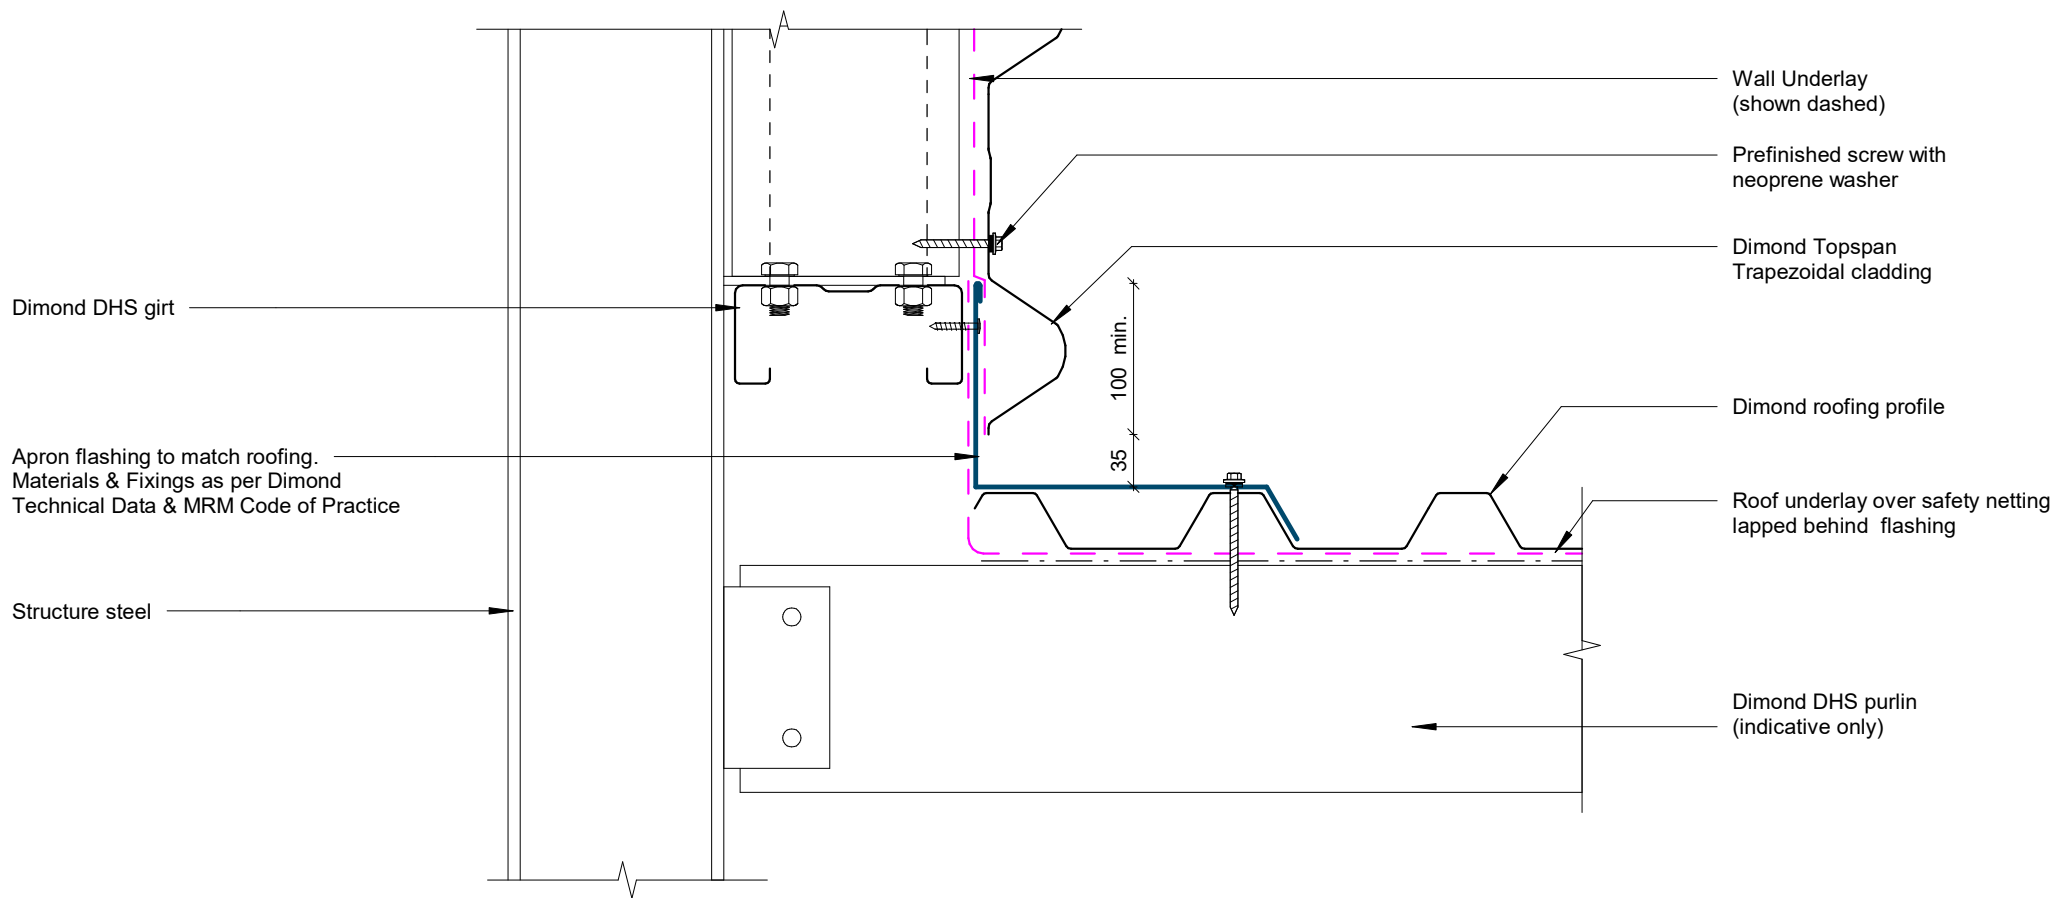

Dimond DHS girt

Apron flashing to match roofing.
Materials & Fixings as per Dimond
Technical Data & MRM Code of Practice

Structure steel

Wall Underlay
(shown dashed)

Prefinished screw with
neoprene washer


Dimond Topspan
Trapezoidal cladding

Dimond roofing profile


Roof underlay over safety netting
lapped behind flashing

Dimond DHS purlin
(indicative only)


Wall to Roof Detail

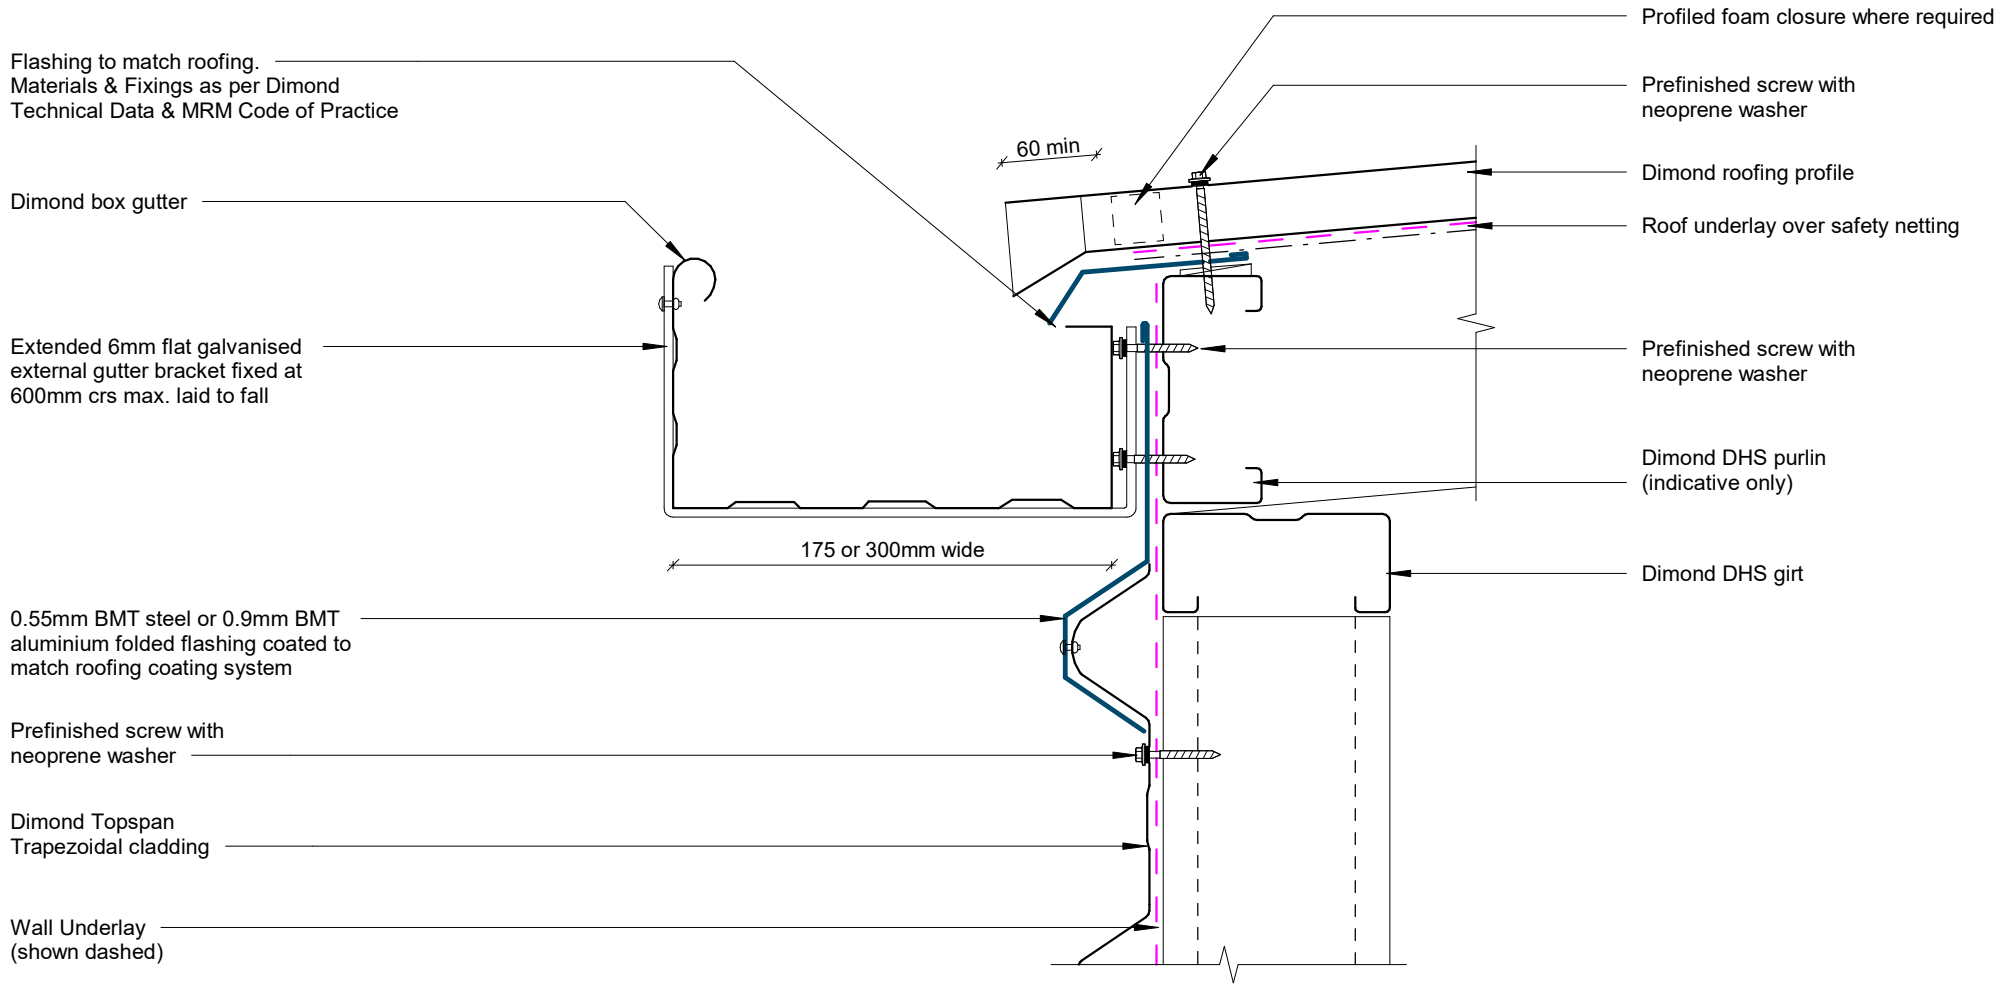

Box Gutter Detail

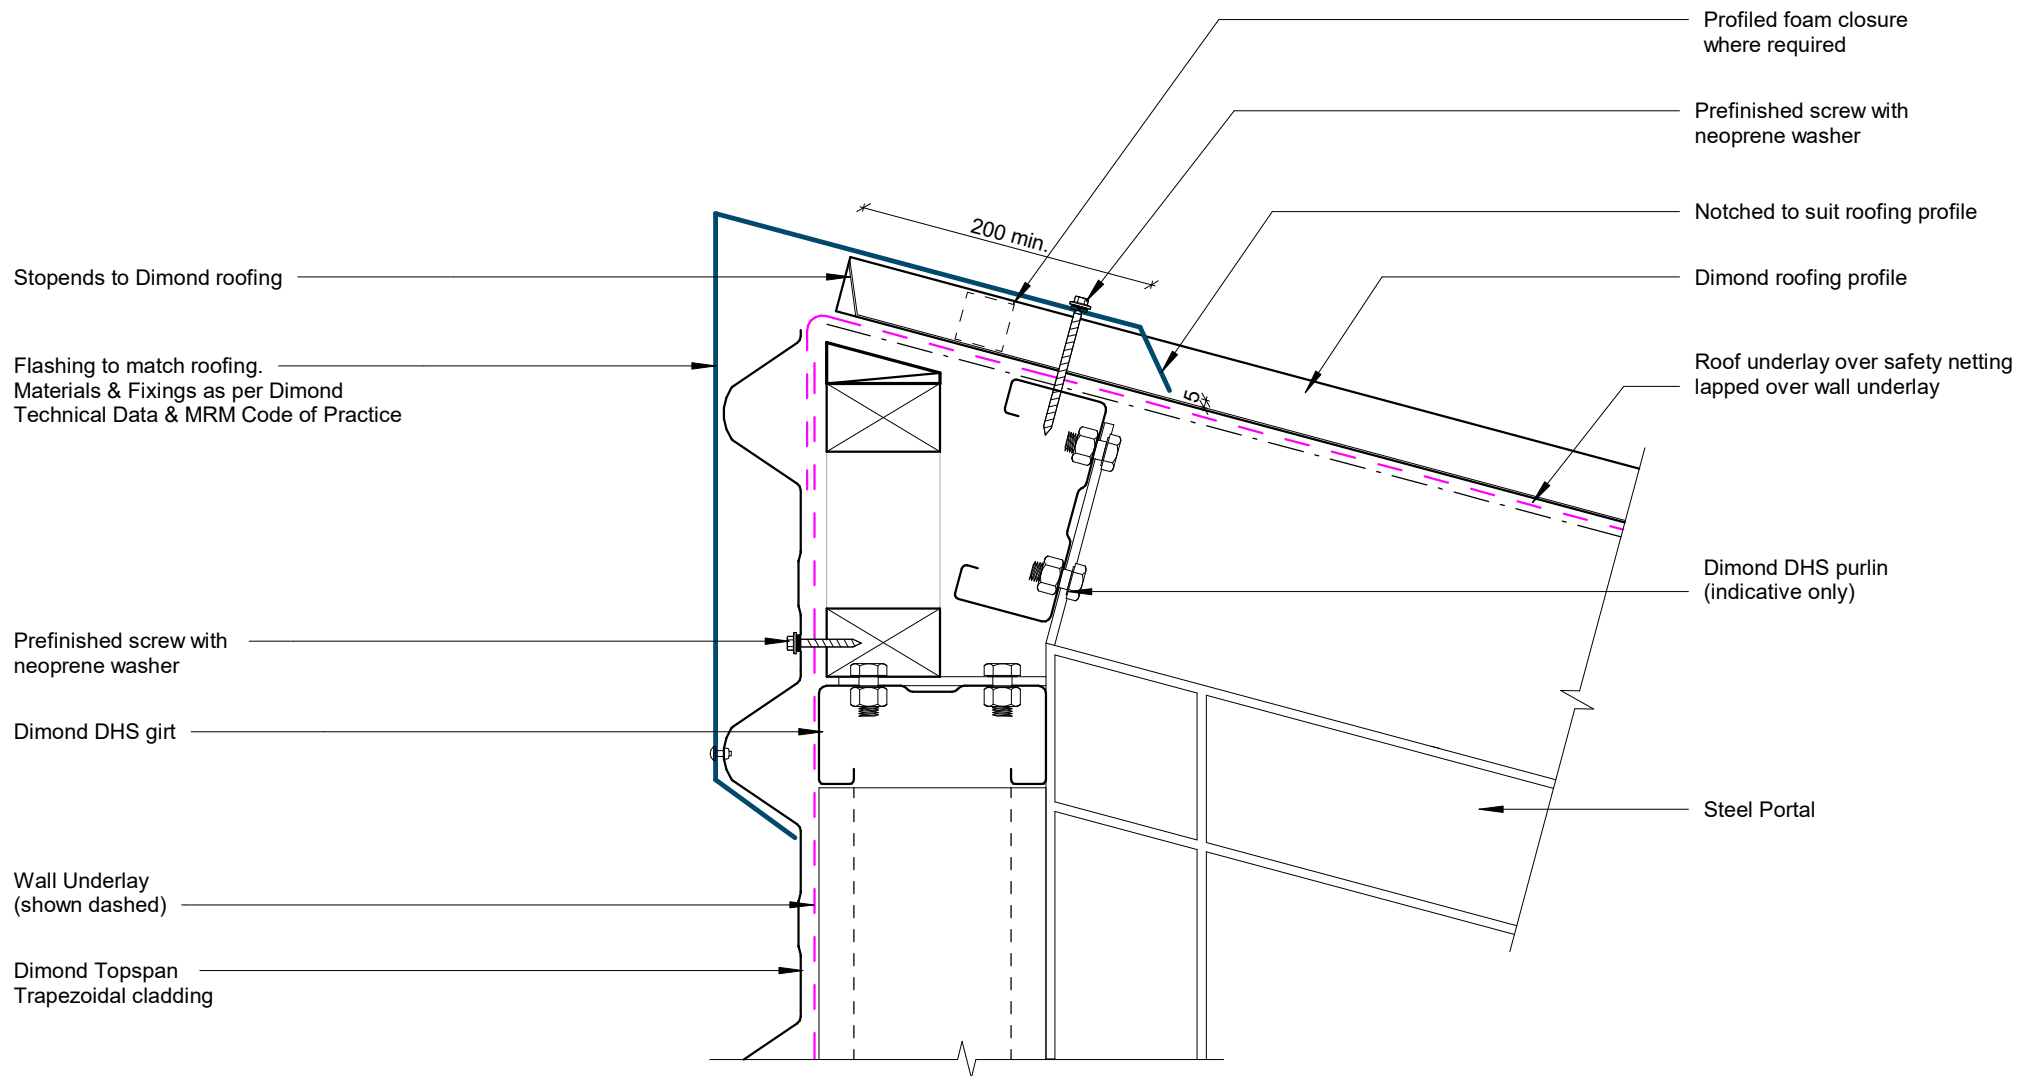


Wall to Roof Apex Detail

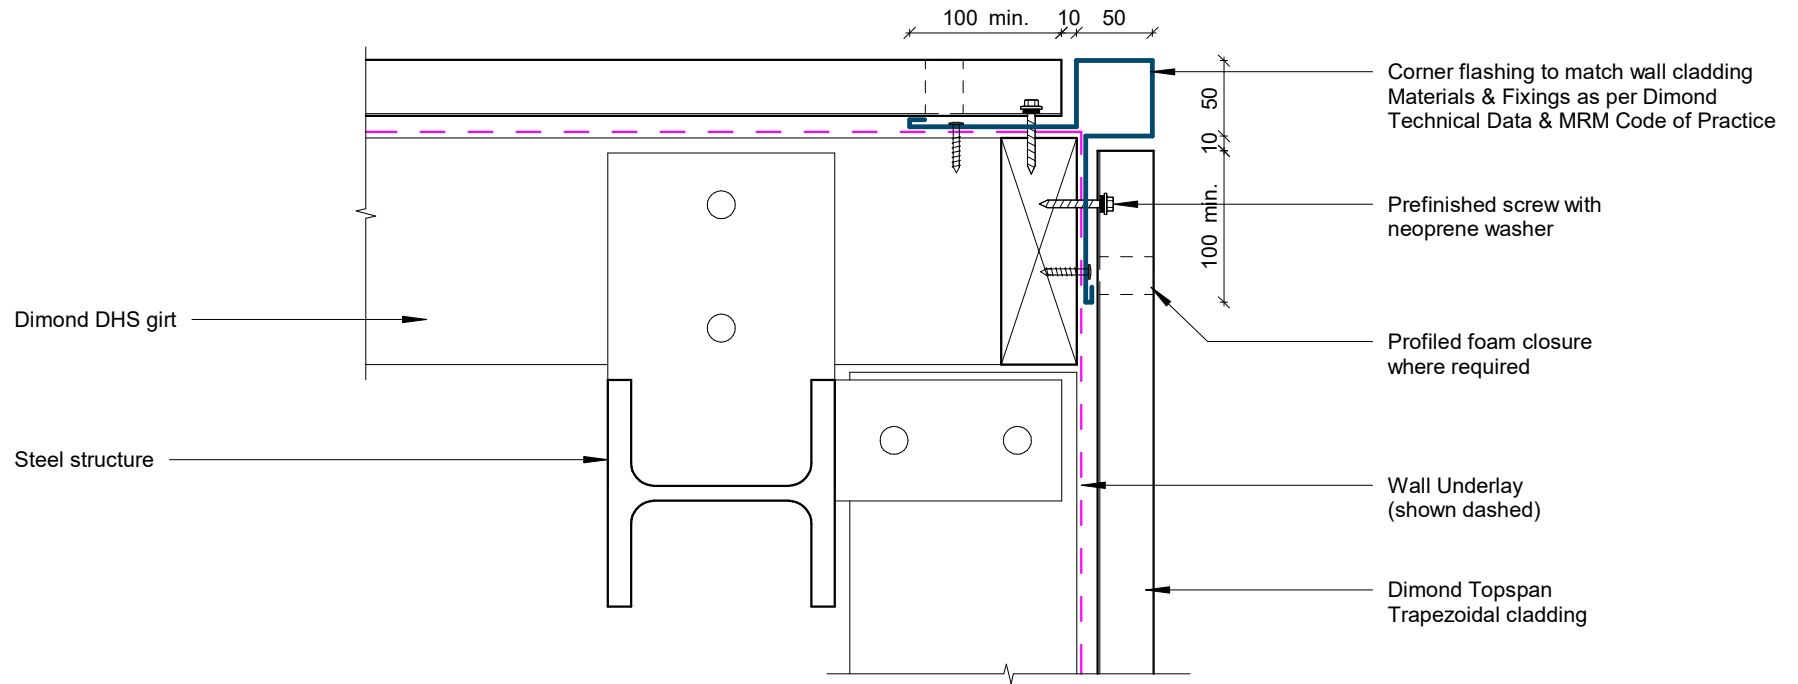

External Corner Detail

Rev: 1


Topspan Commercial Horizontal Cladding

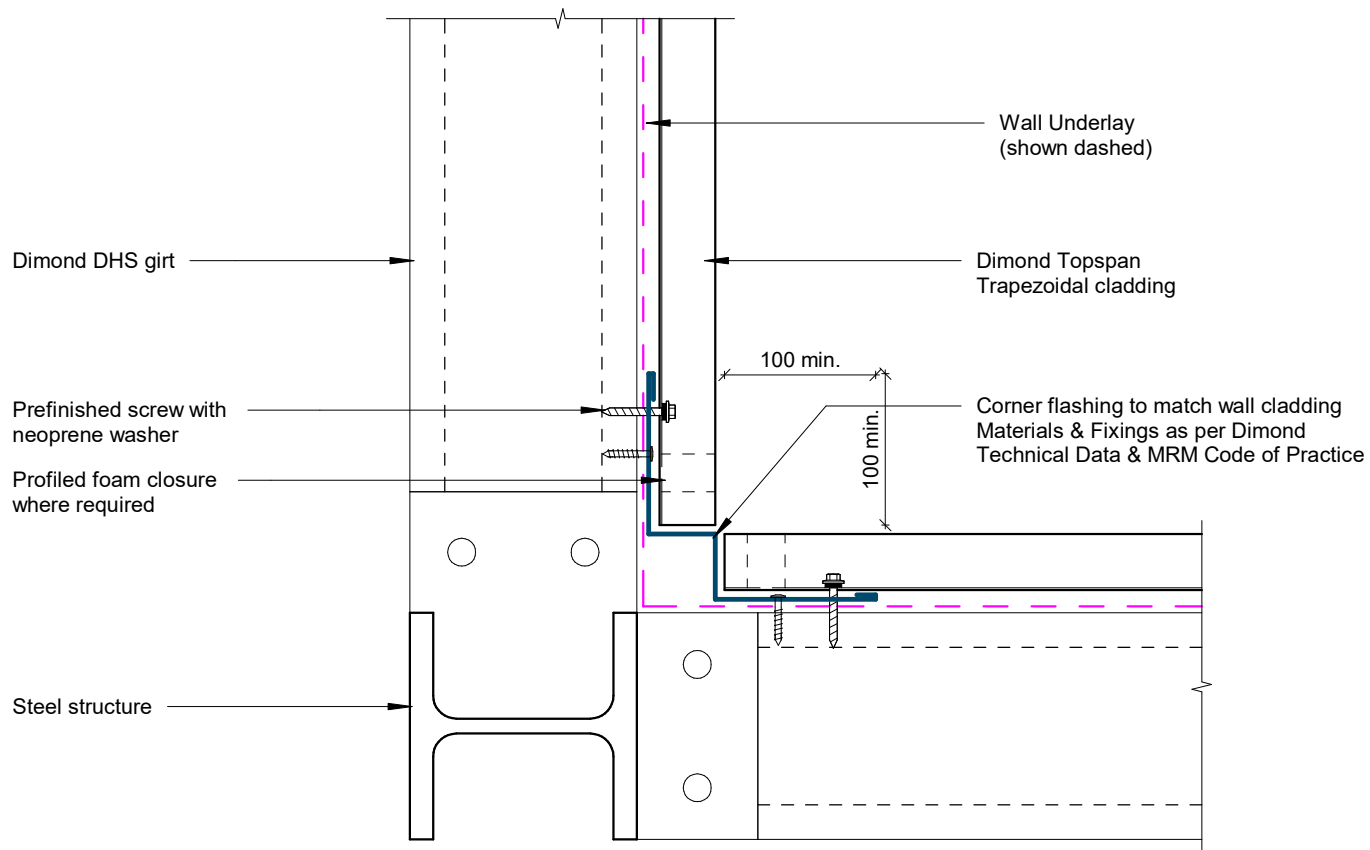


Internal Corner Detail

Rev: 1


Topspan Commercial Horizontal Cladding

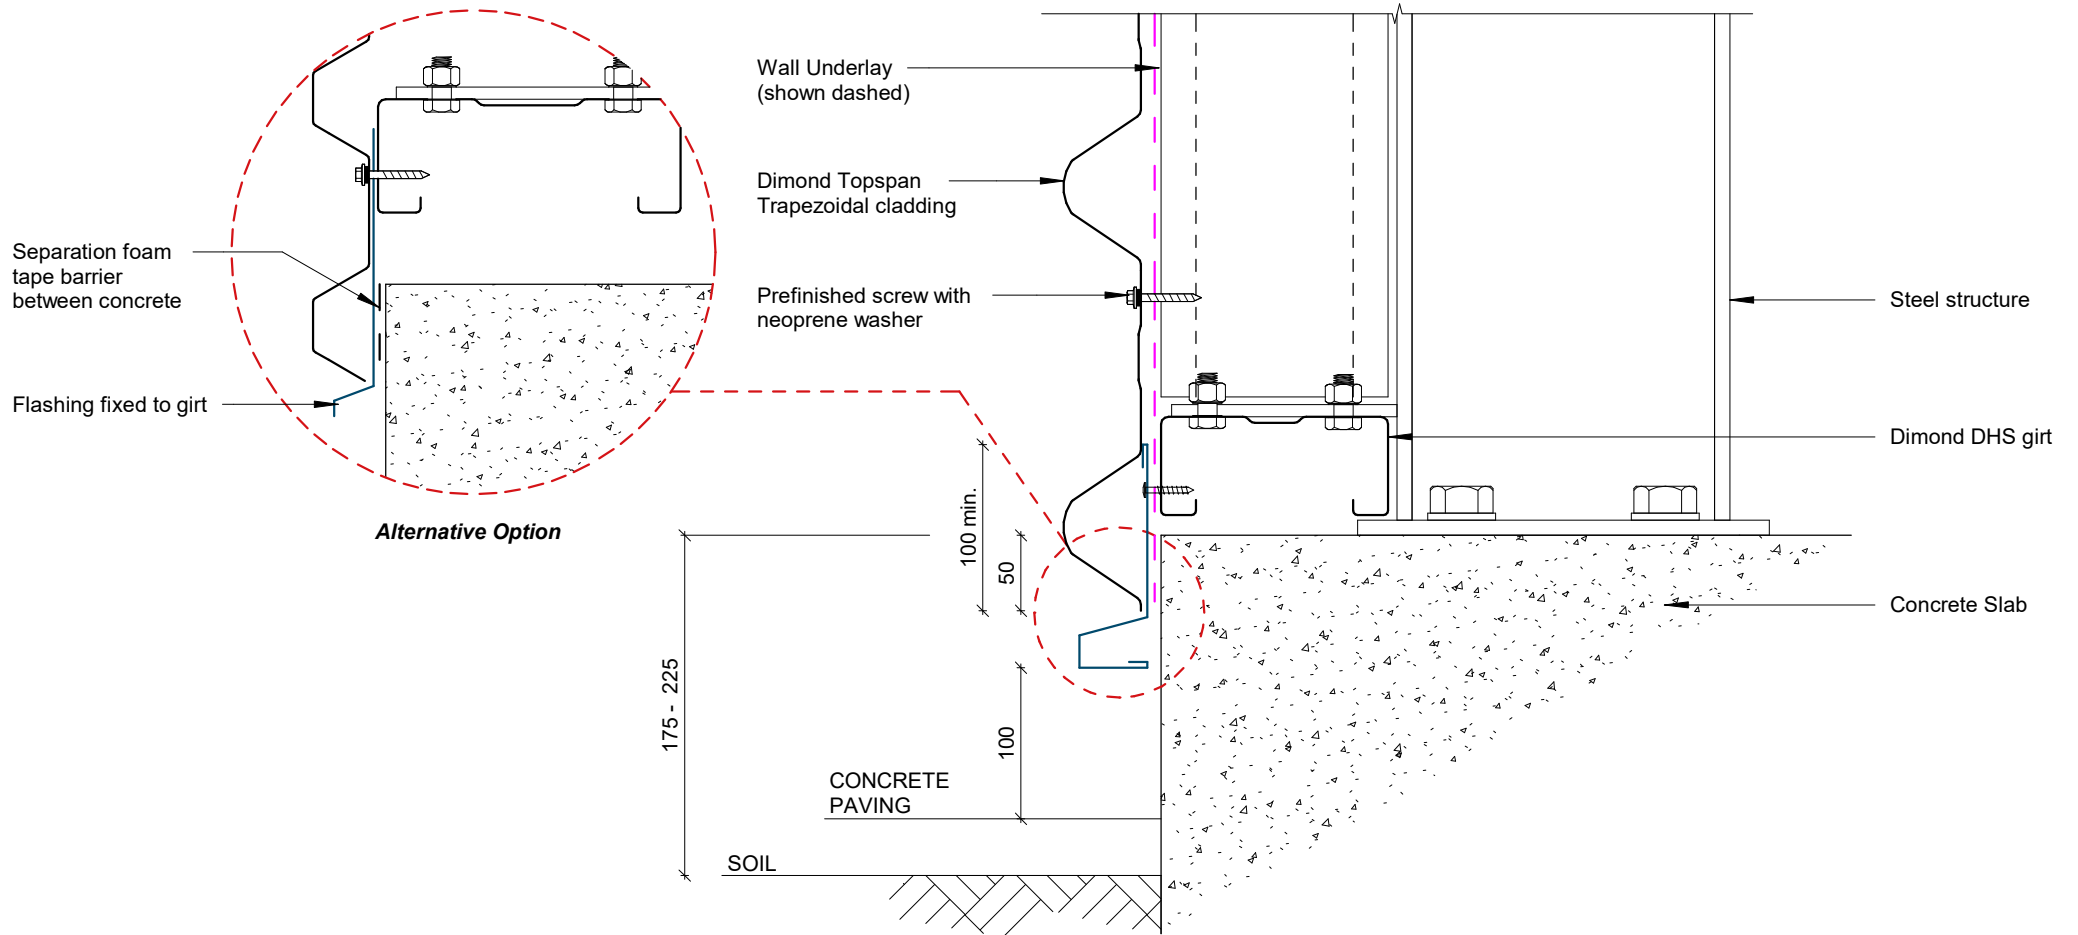


Base Detail

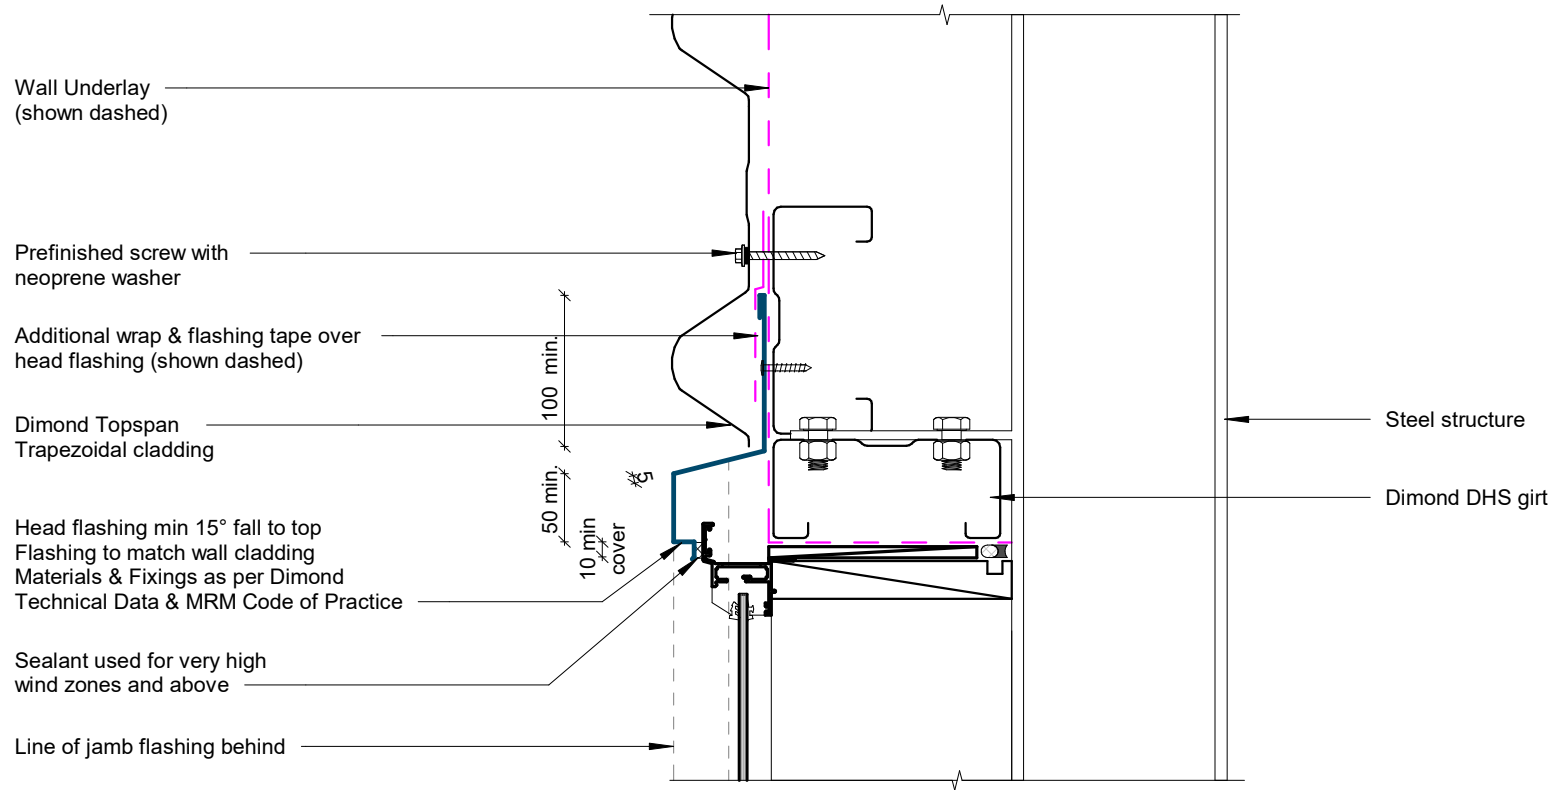

Window / Door Head Detail

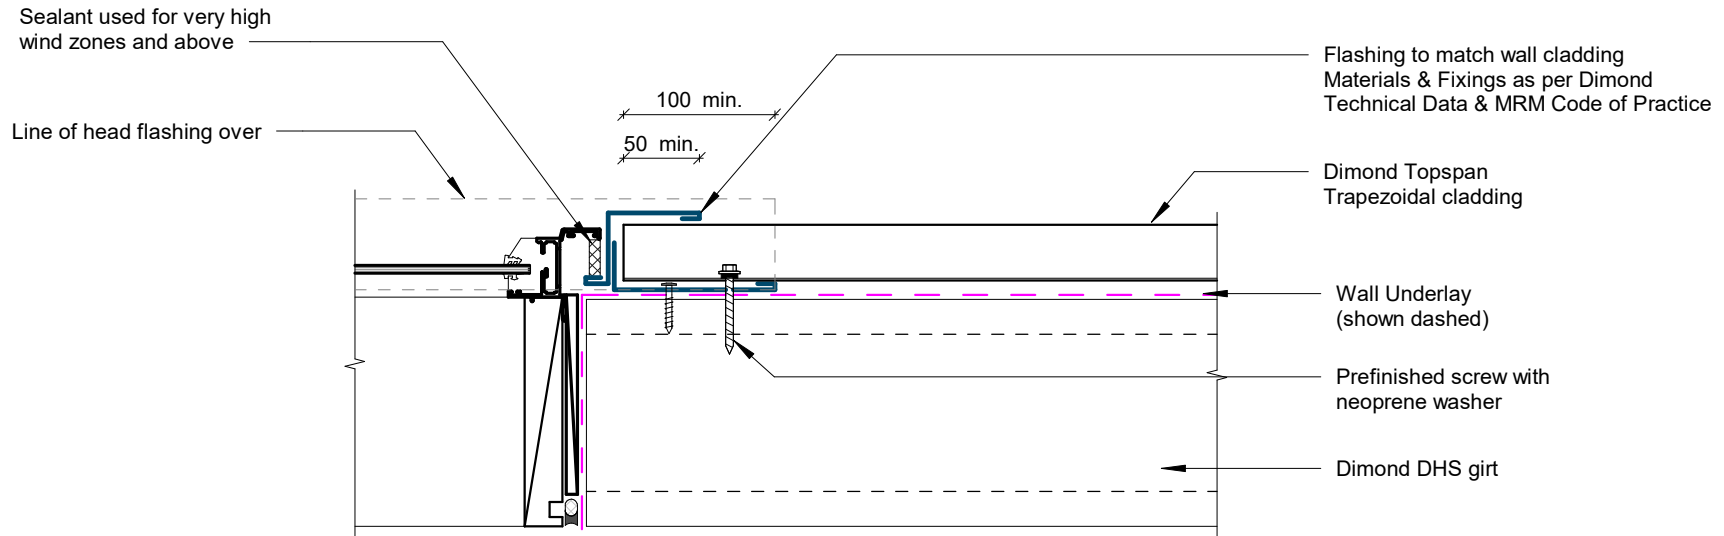

Window / Door Jamb Detail

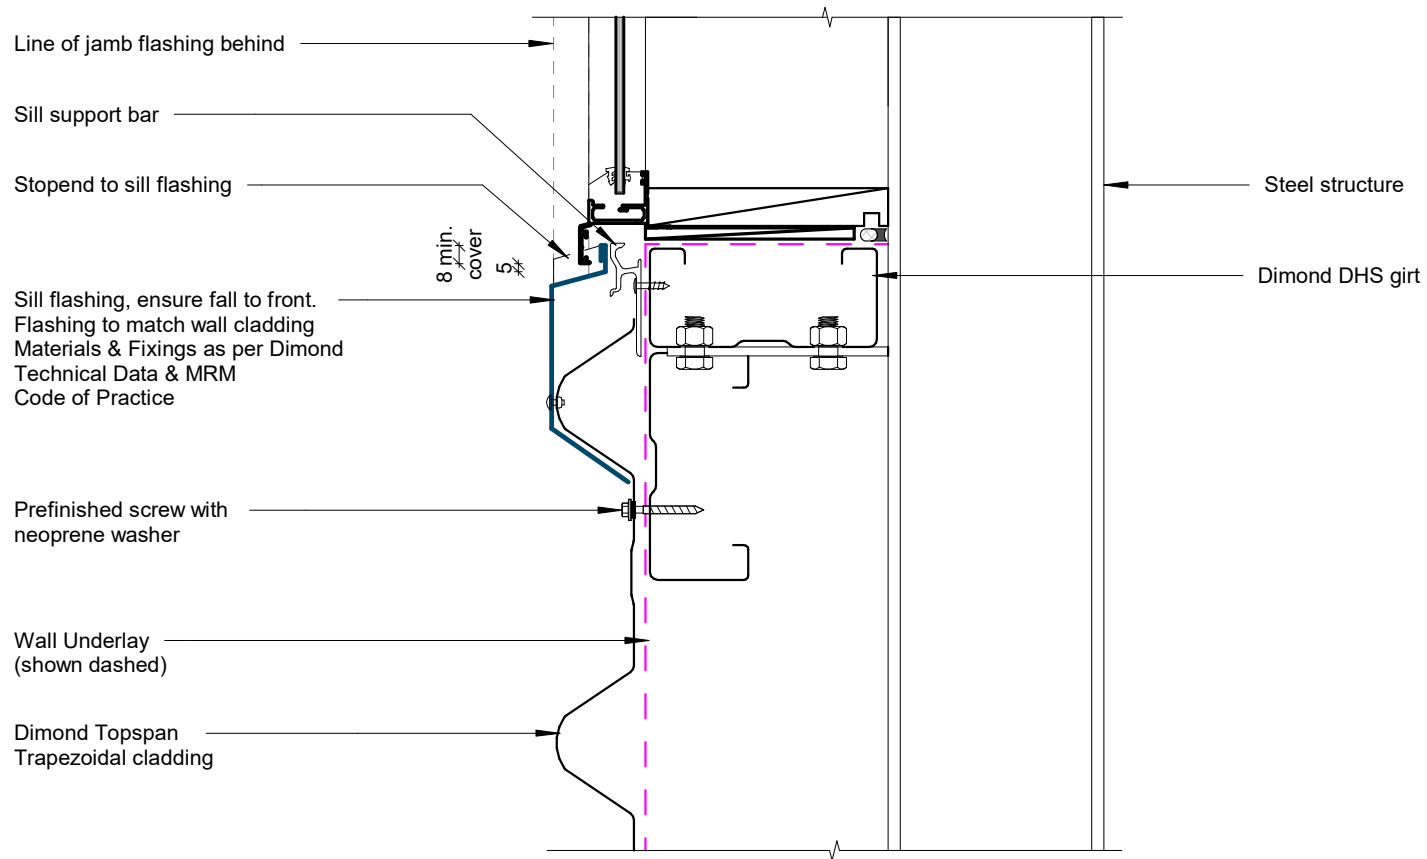

Window Sill Detail