


DETAILS:

REV: DATE:

VCVC00	Cover Sheet	1	Sep 2025
VCVC01	Profile Summary	1	Sep 2025
VCVC02	Typical Flashing Detail	1	Sep 2025
VCVC03	Barge Detail	1	Sep 2025
VCVC04	Wall to Roof Transverse Detail	1	Sep 2025
VCVC05	Wall to Roof Detail	1	Sep 2025
VCVC06	Box Gutter Detail	1	Sep 2025
VCVC07	Wall to Roof Apex Detail	1	Sep 2025
VCVC08	External Corner Detail	1	Sep 2025
VCVC09	Internal Corner Detail	1	Sep 2025
VCVC10	Base Detail	1	Sep 2025
VCVC11	Window / Door Head Detail	1	Sep 2025
VCVC12	Window / Door Jamb Detail	1	Sep 2025
VCVC13	Window Sill Detail	1	Sep 2025

PROFILE OVERVIEW	
RIB TYPE	Low
RIBS PER SHEET	5 Ribs per sheet
WIDTH	755mm Cover, 810mm Sheet

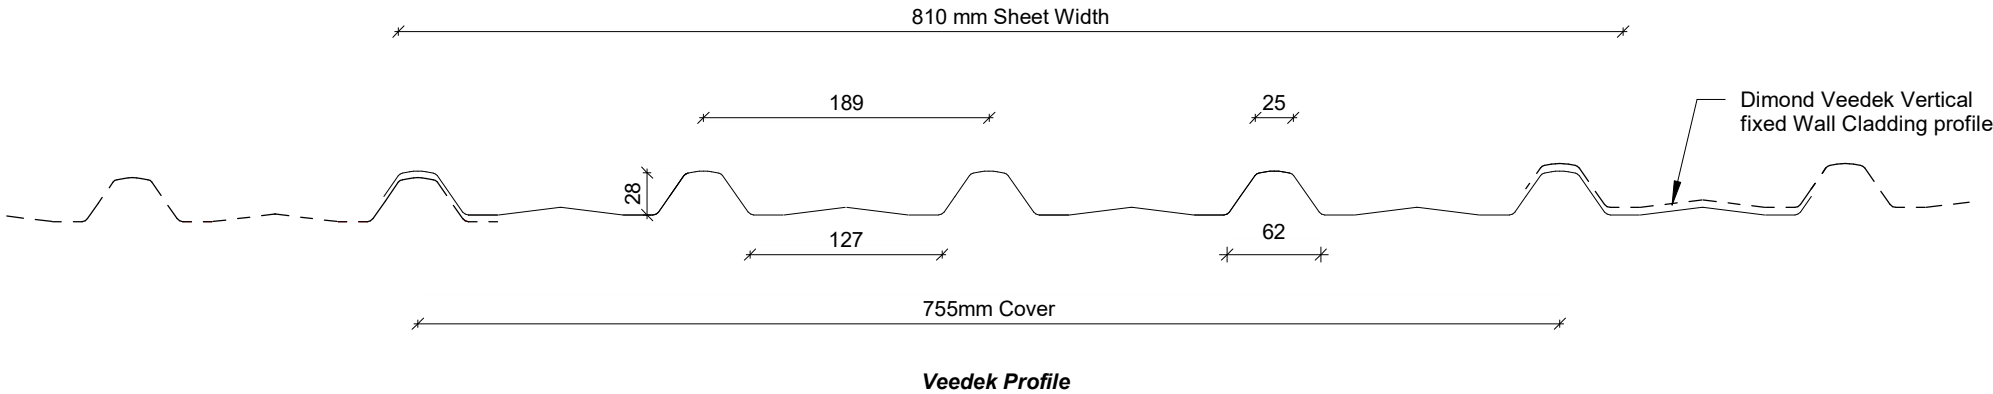

Profile Summary




©Dimond 2023, all rights reserved. The information and specifications contained in this document are proprietary to Dimond and may not be used other than for the purpose of designing or building a roof or roofing system solely using products supplied or approved by Dimond ("Permitted Purpose"). You may copy this document solely for the Permitted Purpose, but may not otherwise copy, publish, distribute or modify this document without Dimond's prior written consent. Dimond will not be liable for any use of this document or information and specifications contained in this document, other than for the Permitted Purpose


Rev: 1

Veedek Commercial Vertical Cladding

Date: Sep 2025 Scale: 1 : 5 Sheet: VCVC01

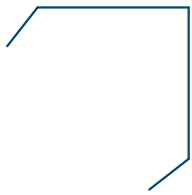

**External Corner /
Barge Flashing**

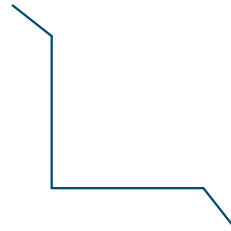

Internal Corner Flashing



Base Flashing



Eaves Flashing




Window Sill Flashing



Window Head Flashing




Window Jamb Flashing

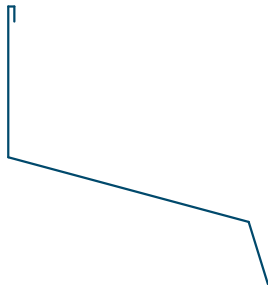

Wall to Roof Flashing 1



Wall to Roof Flashing 2

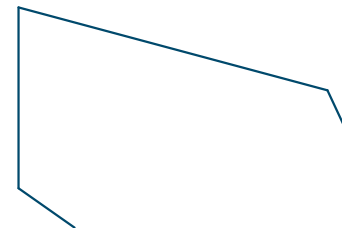

Wall Roof to Wall Apex Flashing

Typical Flashing Detail

Barge flashing to match roofing.
Materials & Fixings as per Dimond
Technical Data & MRM Code of Practice

Profiled foam closure
where required

100 min.

Prefinished screw with
neoprene washer

Dimond DHS girt


Dimond Veedek cladding

Wall Underlay
(shown dashed)


Dimond roofing profile

Roof underlay
over safety netting

Dimond DHS purlin
(indicative only)

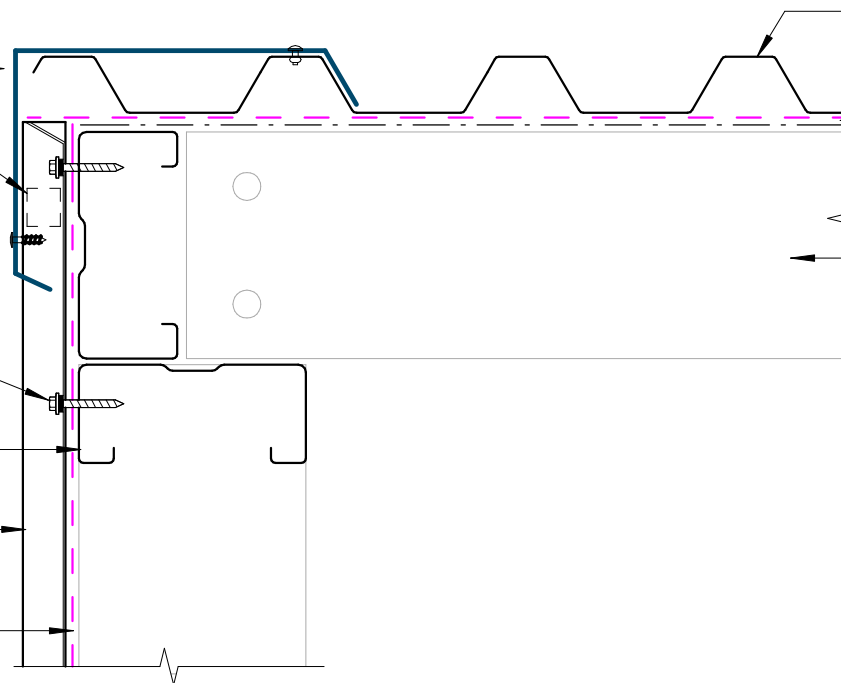


Barge Detail

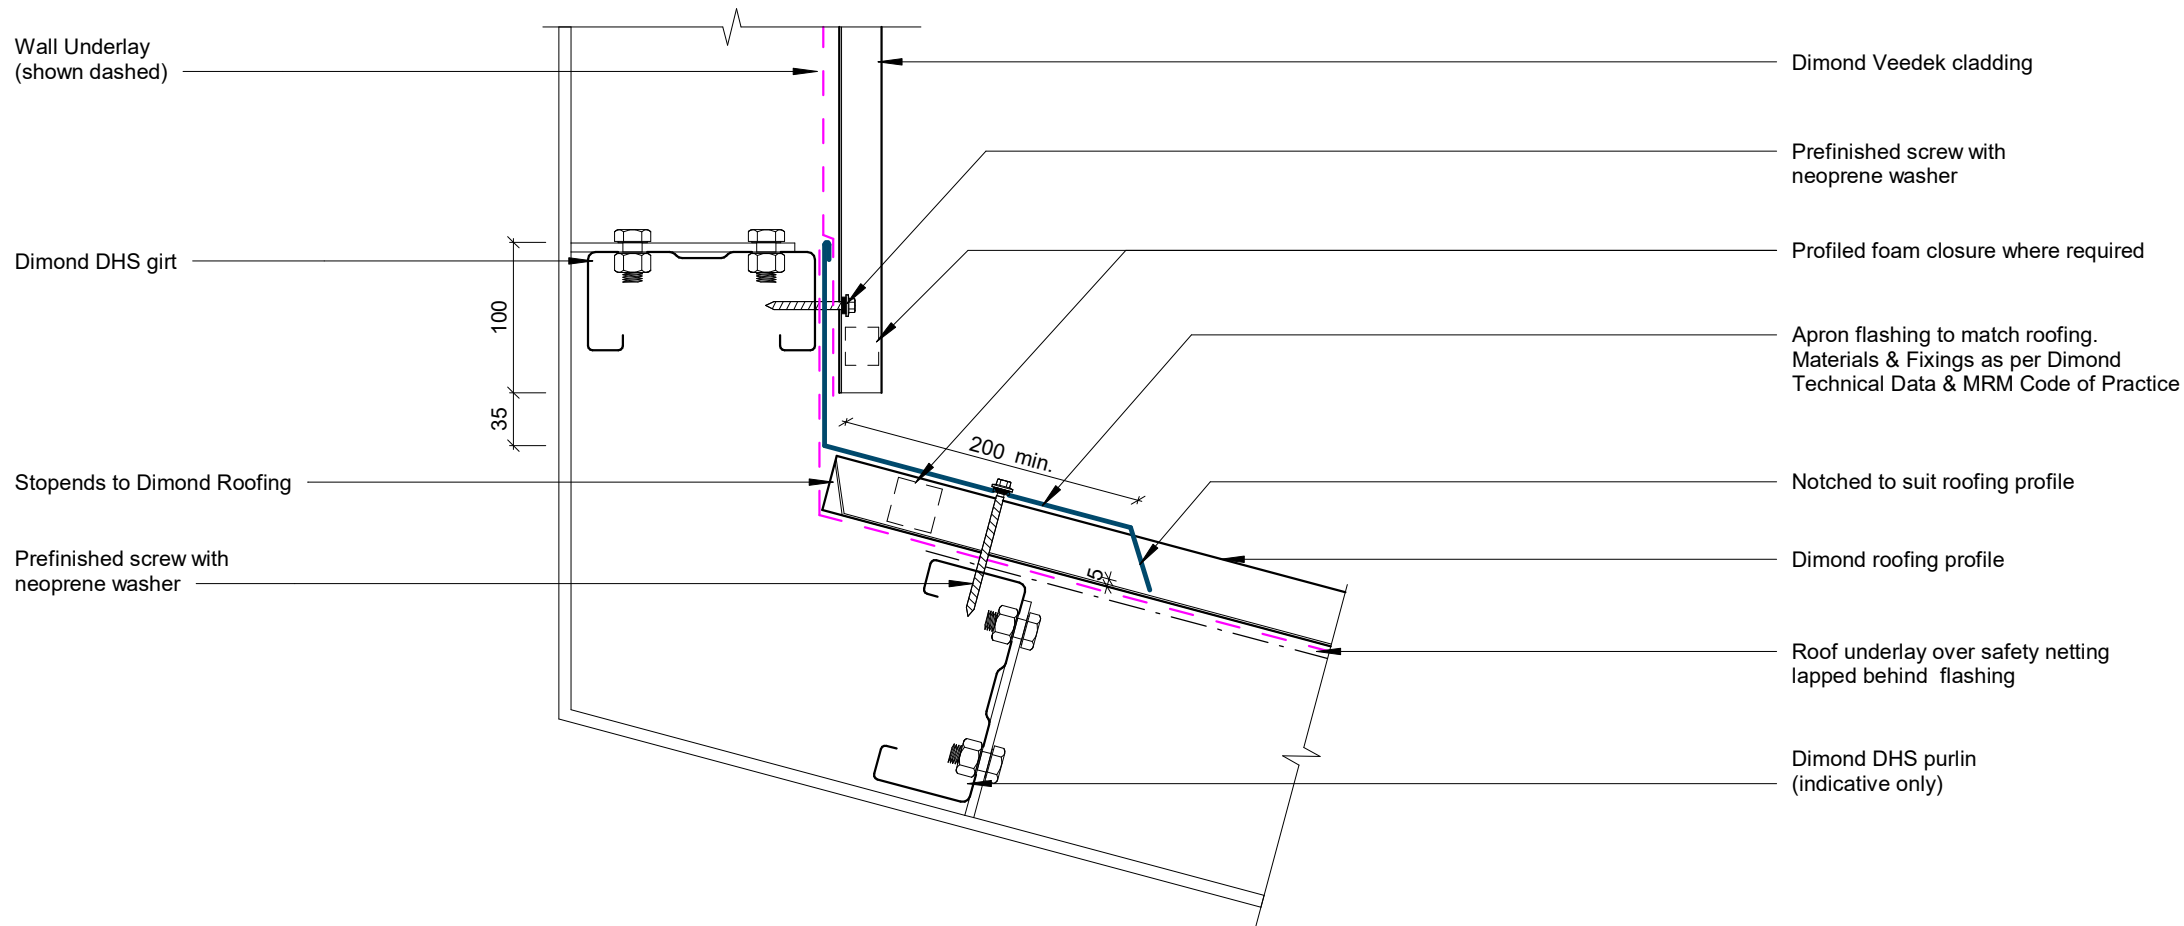

Wall to Roof Transverse Detail

Rev: 1


Veedek Commercial Vertical Cladding

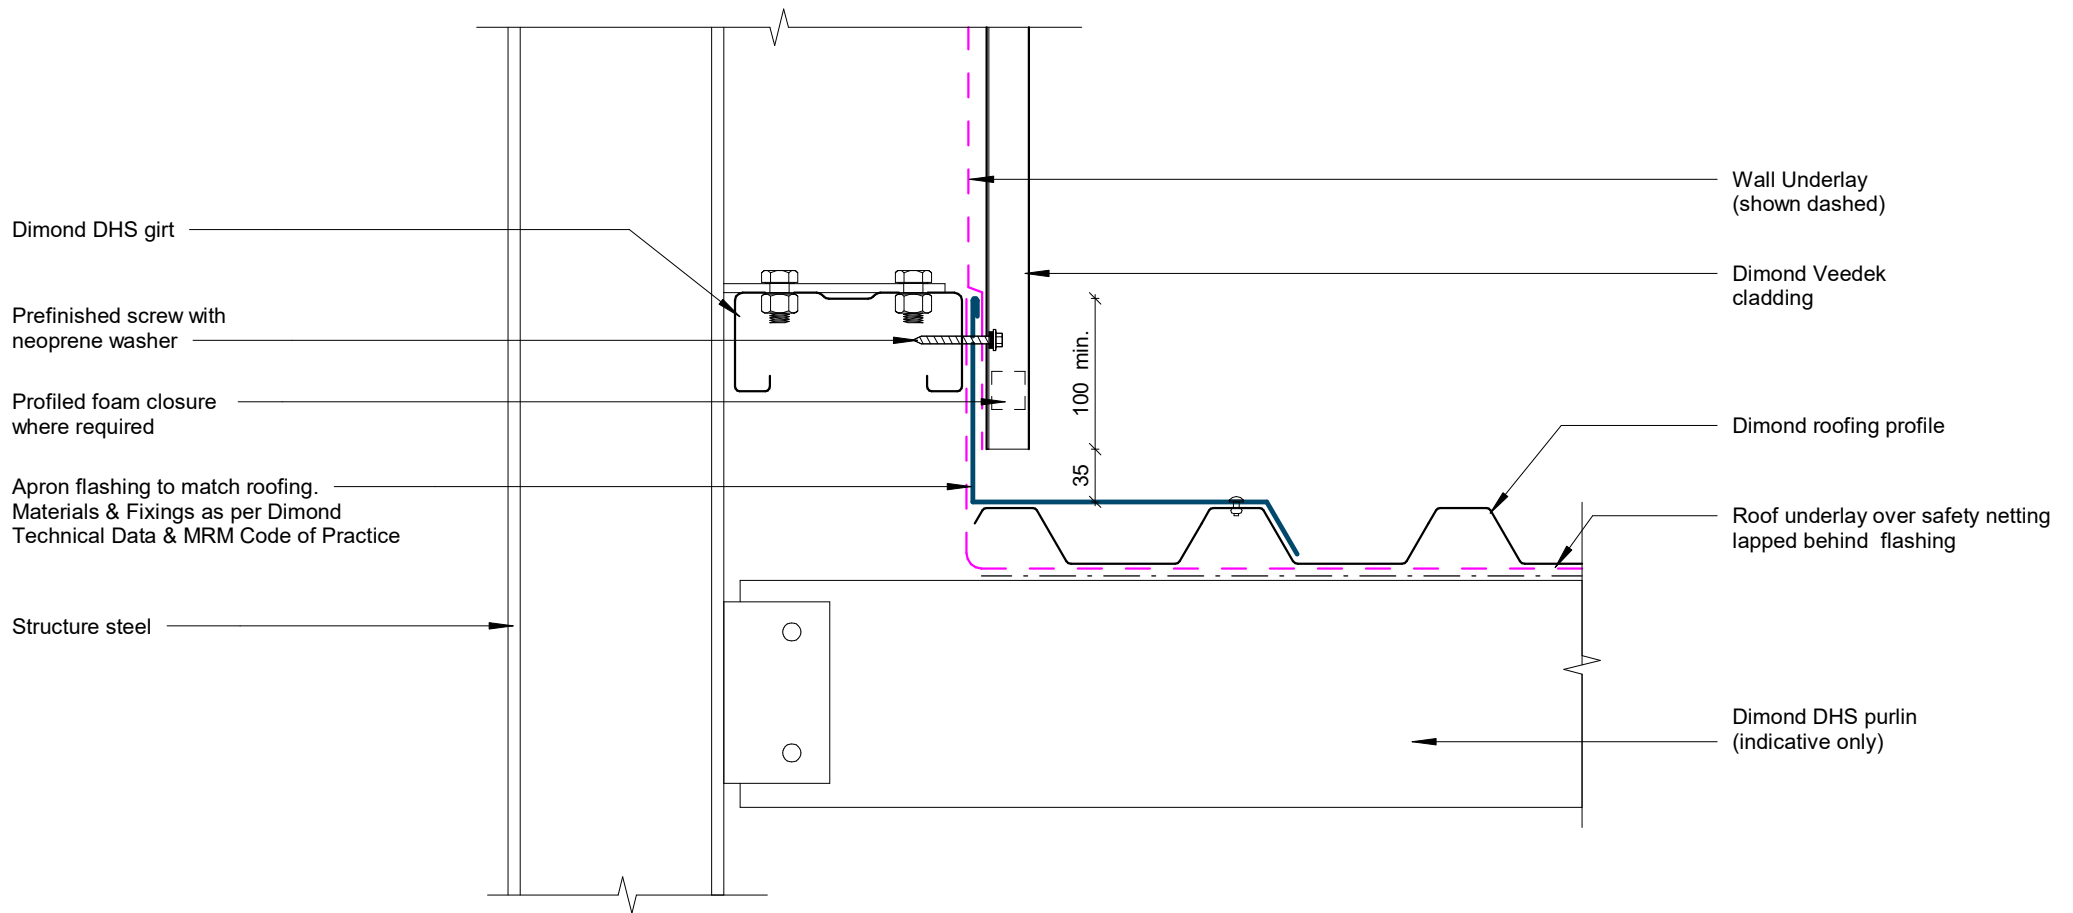

Wall to Roof Detail

Rev: 1


Veedek Commercial Vertical Cladding

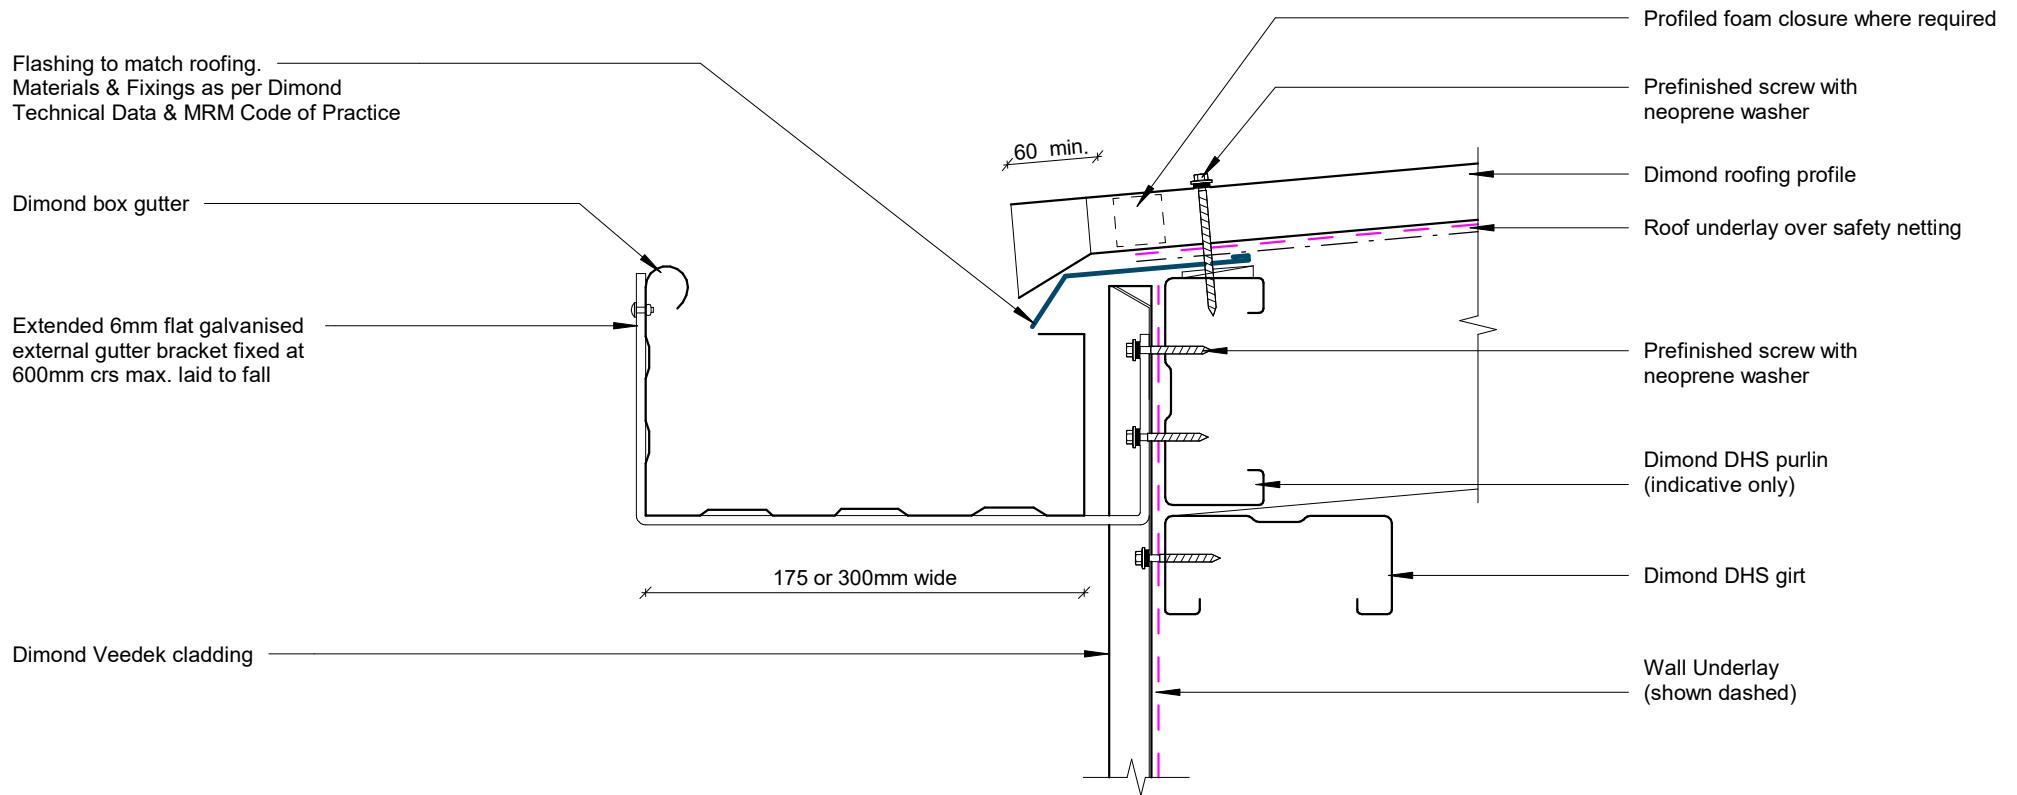

Box Gutter Detail

Rev: 1


Veedek Commercial Vertical Cladding

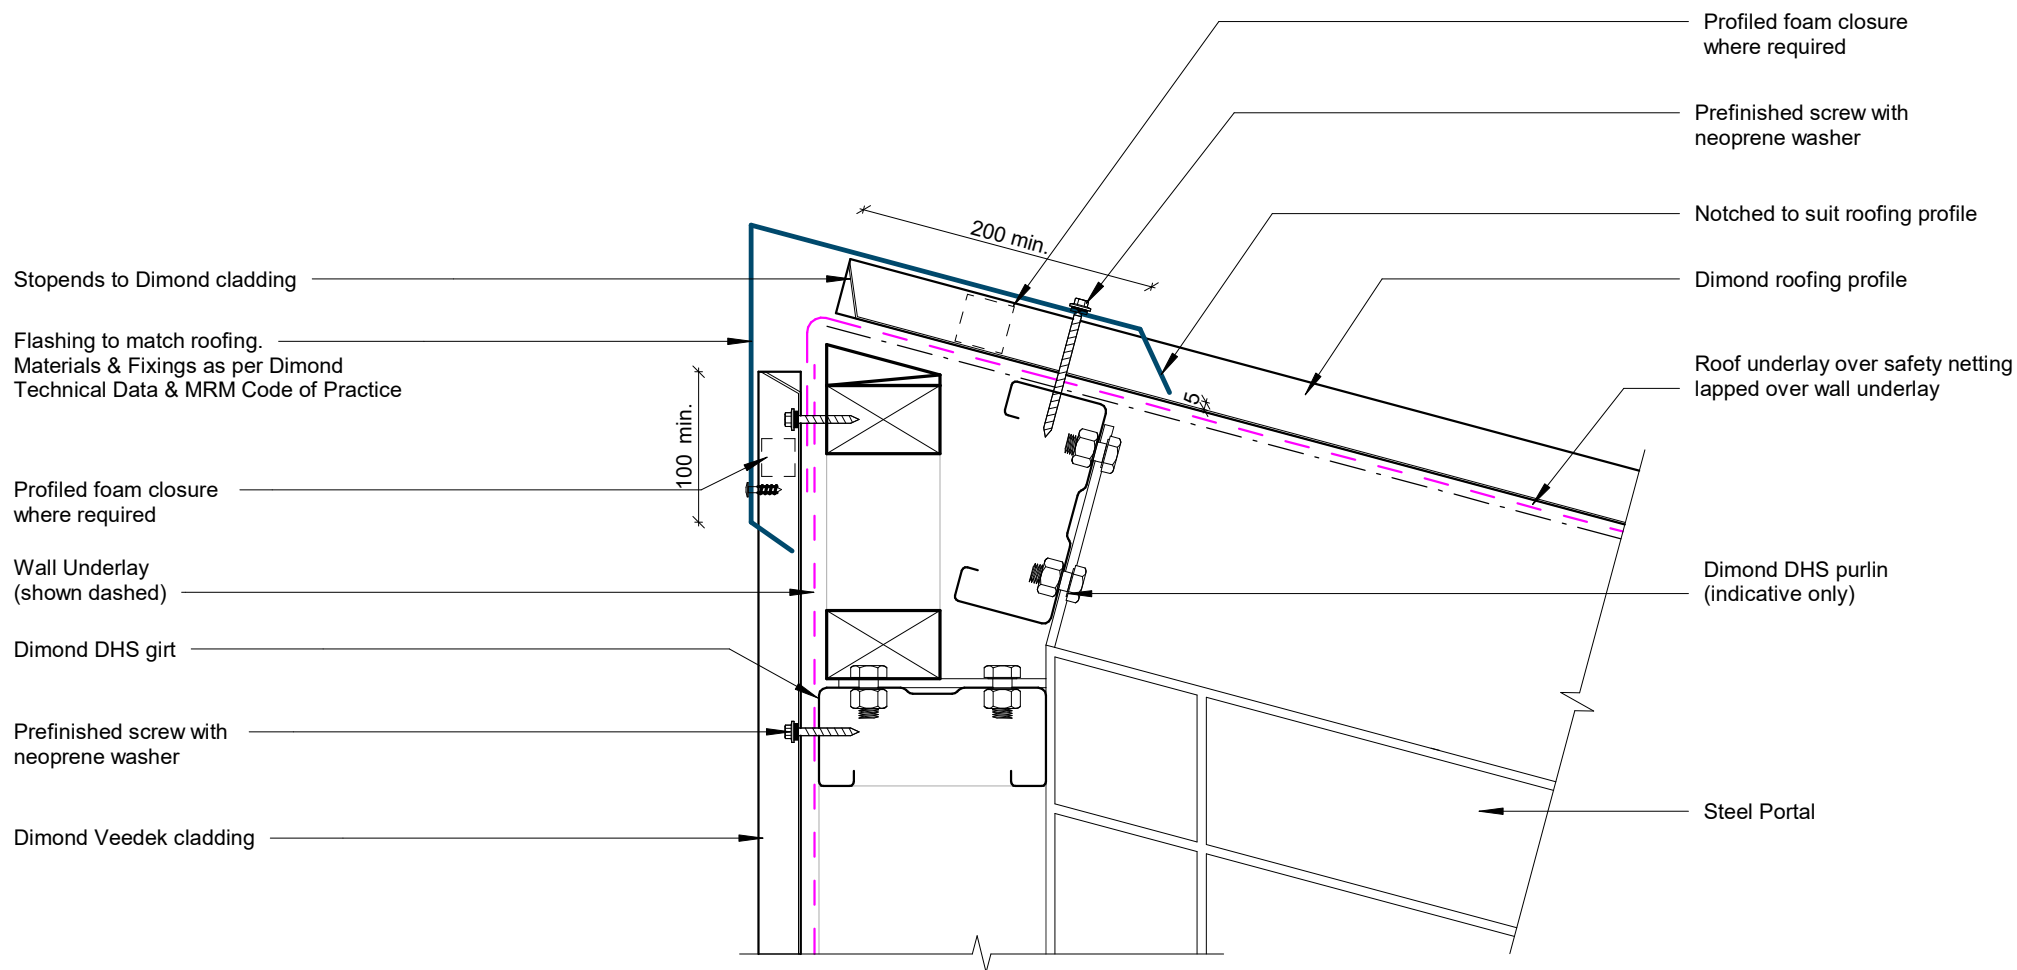

Wall to Roof Apex Detail

Rev: 1


Veedek Commercial Vertical Cladding

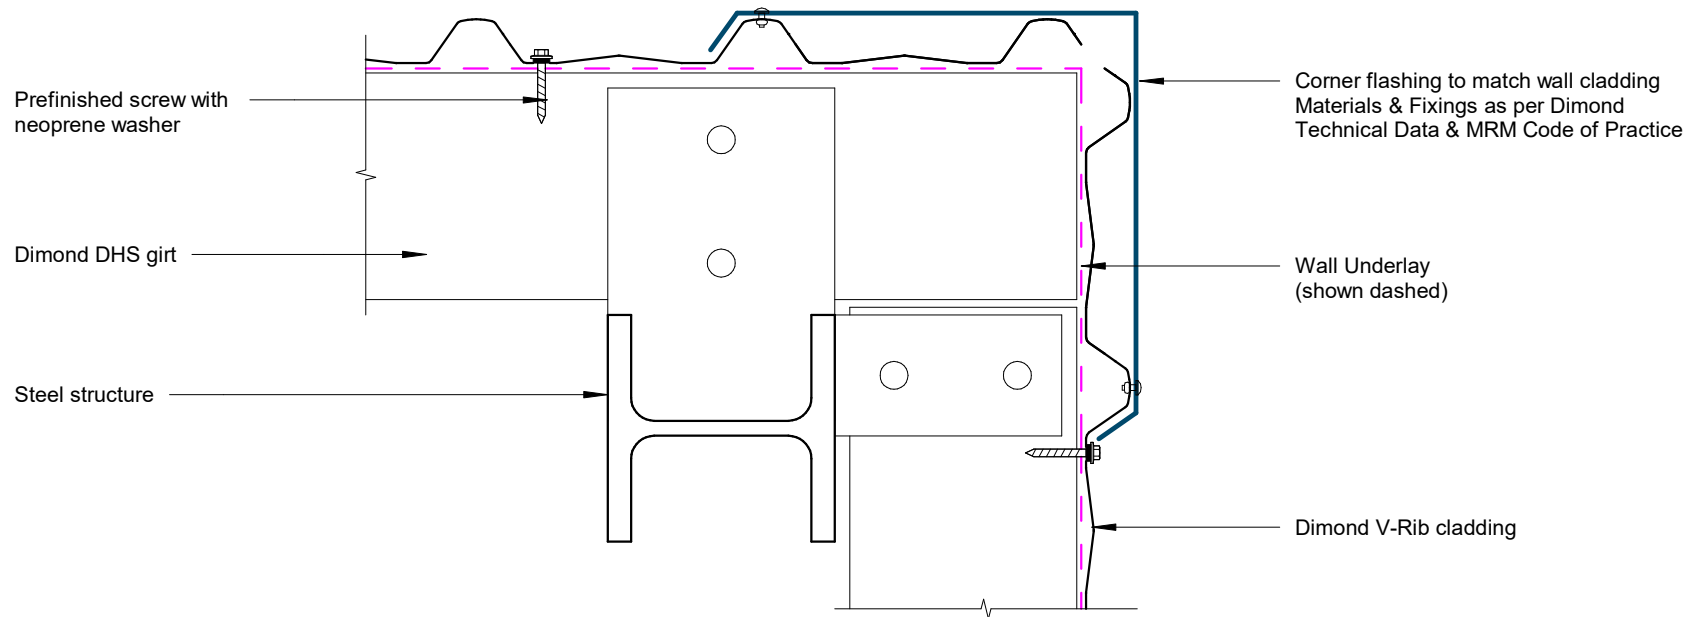

External Corner Detail

Rev: 1


Veedek Commercial Vertical Cladding

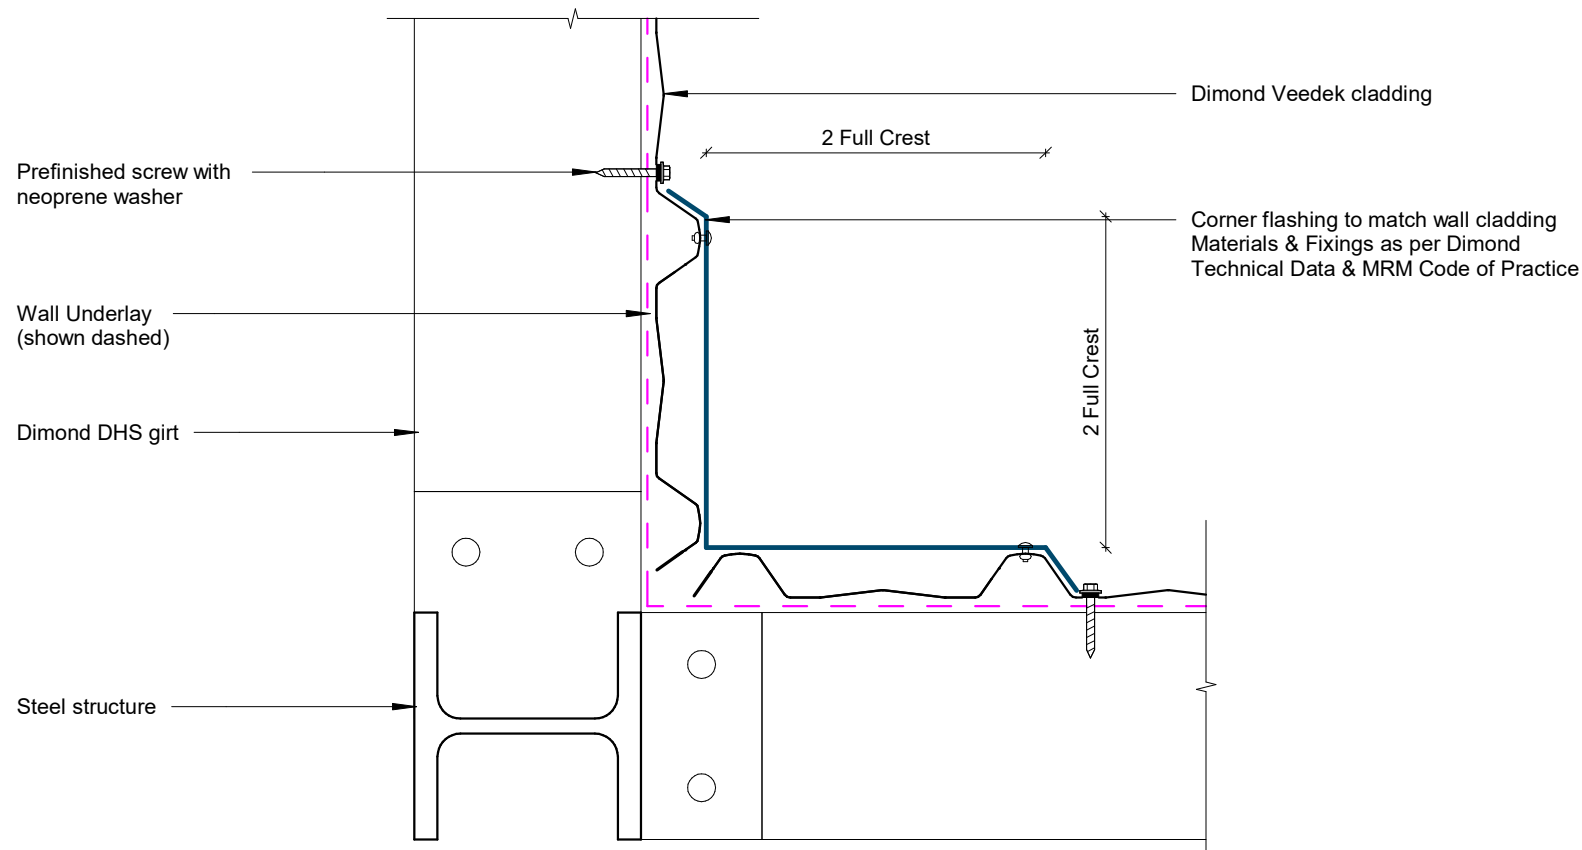


Internal Corner Detail

Rev: 1


Veedek Commercial Vertical Cladding

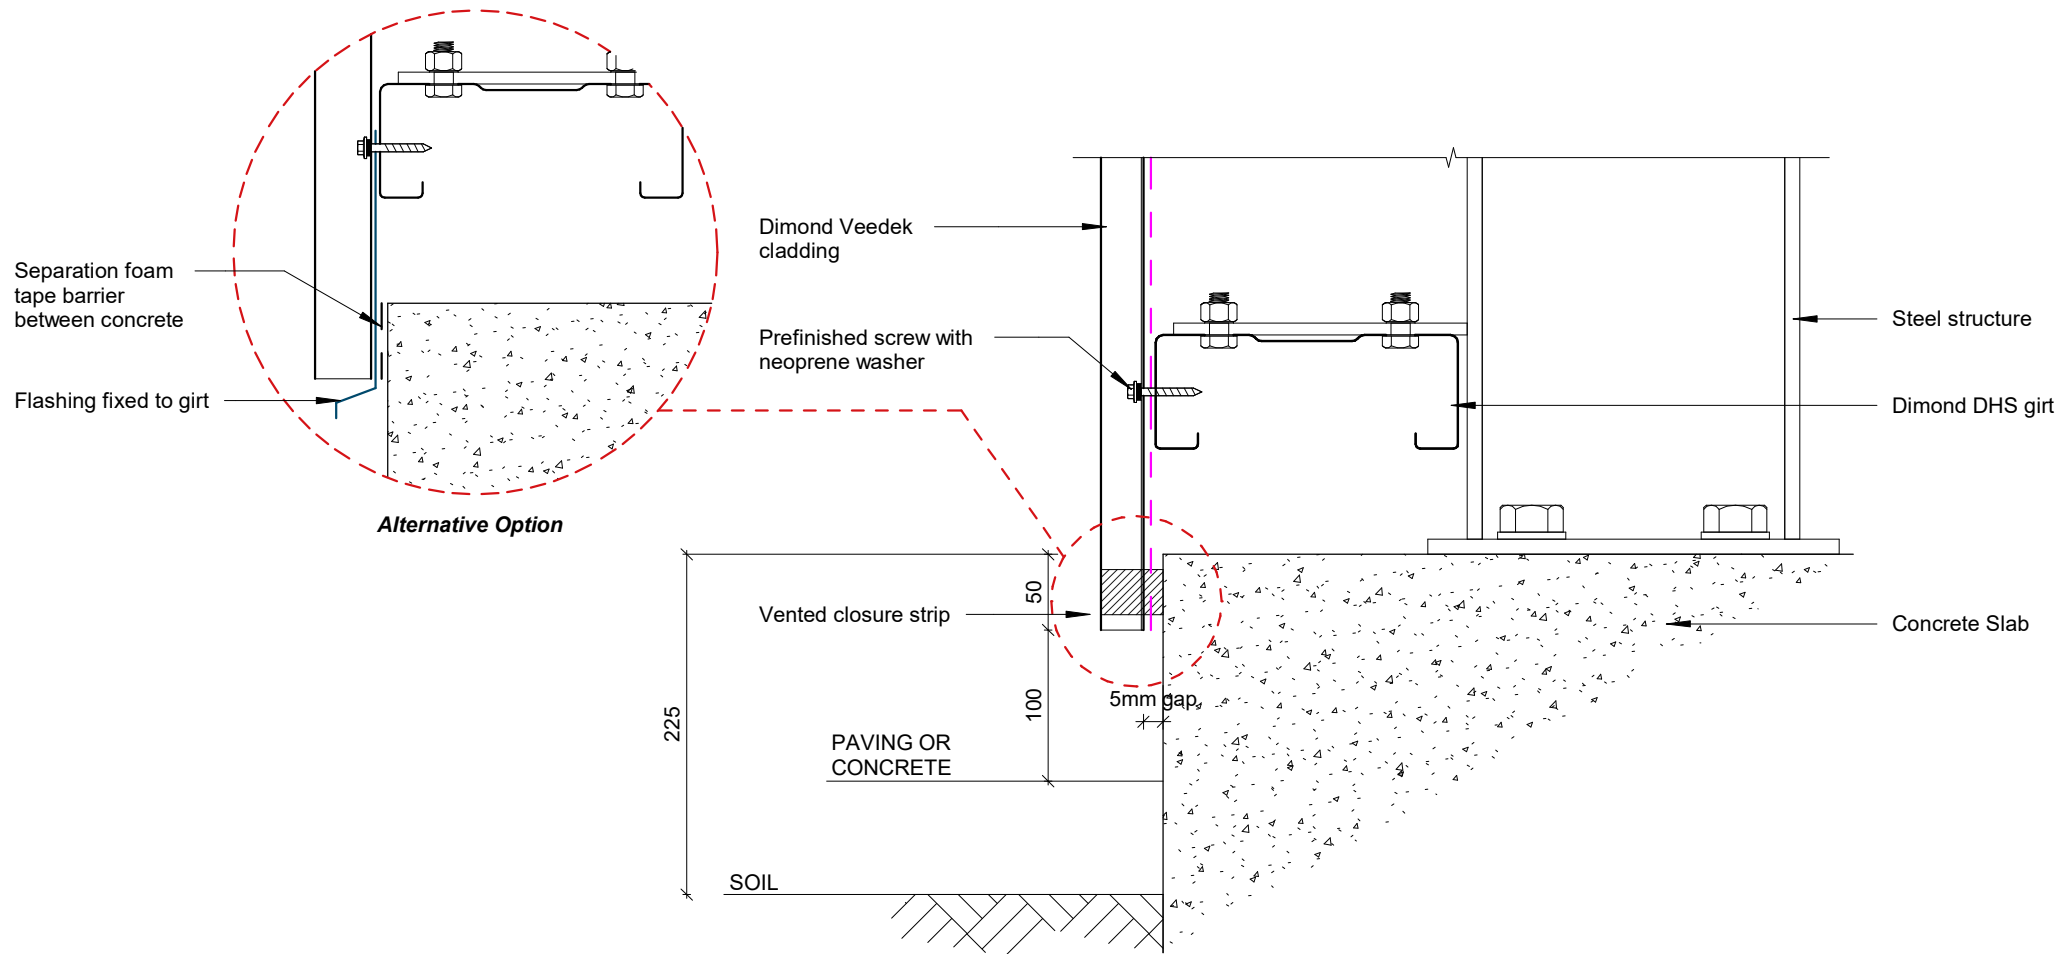

Base Detail

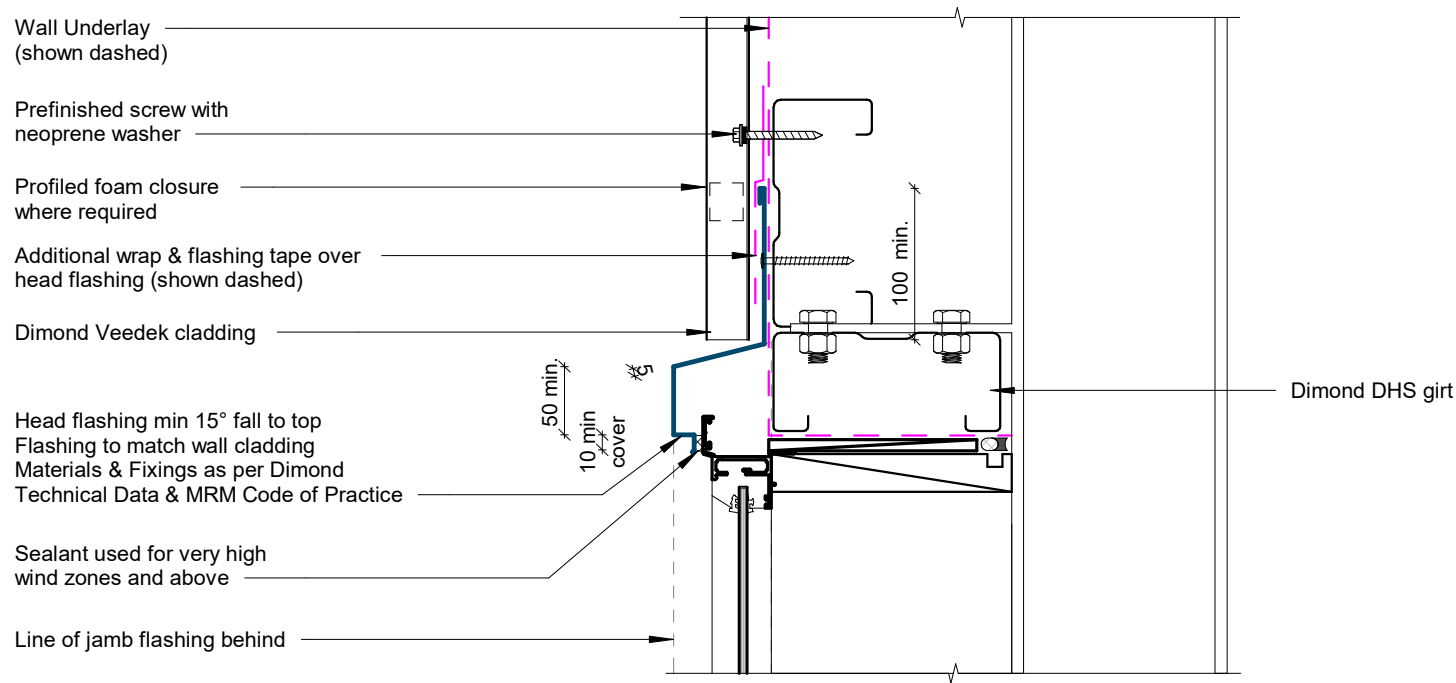


Window / Door Head Detail

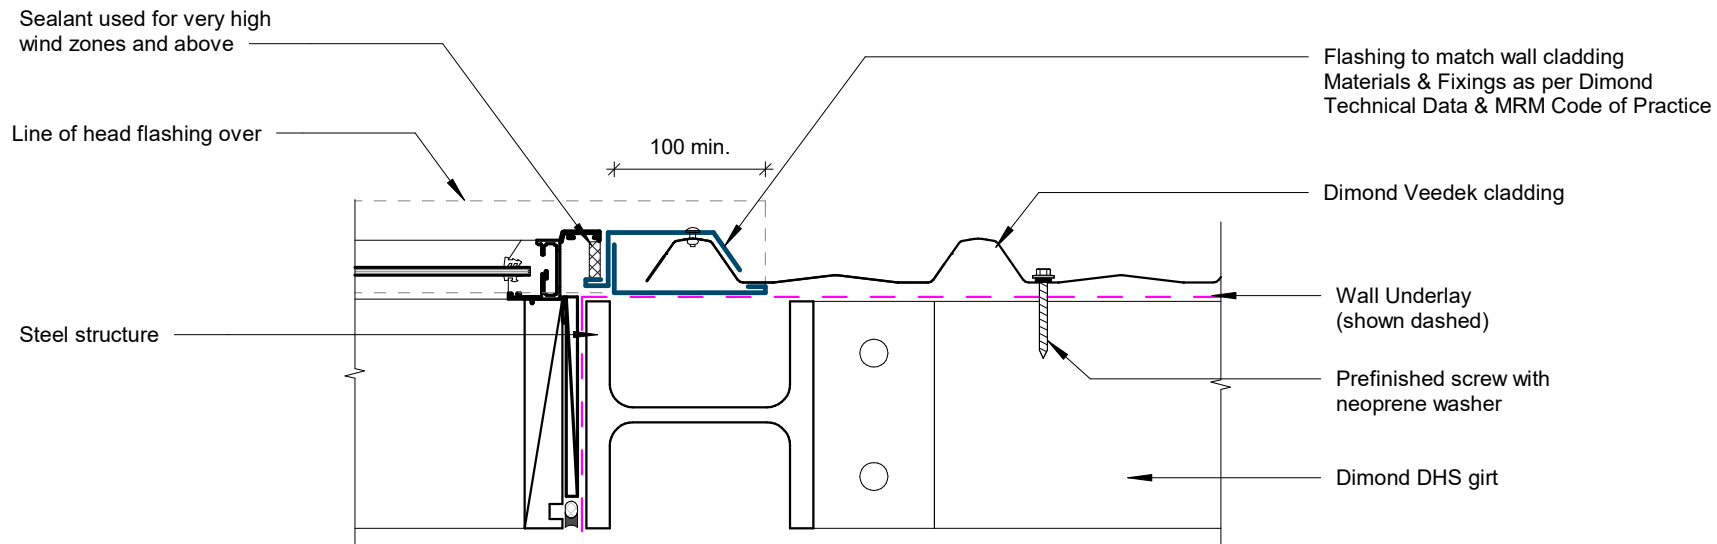

Window / Door Jamb Detail

Rev: 1

Veedek Commercial Vertical Cladding

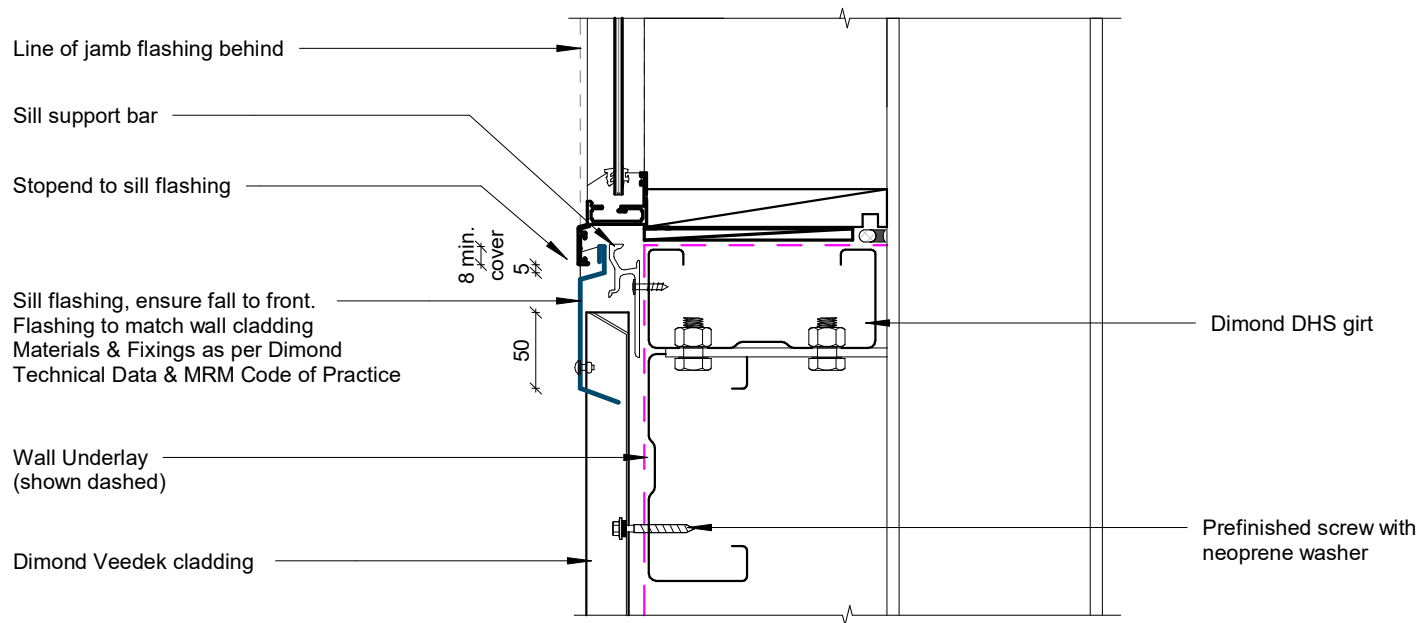

Window Sill Detail